


81-55-01-02-000 B

KEVIN CANNON SURVEYING


7945 TWP. RD. 114 NE
New Lexington, Ohio 43764
(740) 342 - 2835



Bearings shown are to an assumed meridian and are used to denote angles only.
Data references: USGS maps, tax maps, deed description and existing monumentation.
This survey is subject to any facts that may be disclosed by a full and accurate title search.

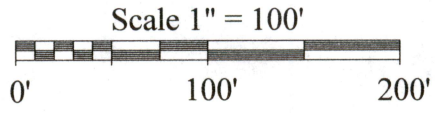

ZANESVILLE

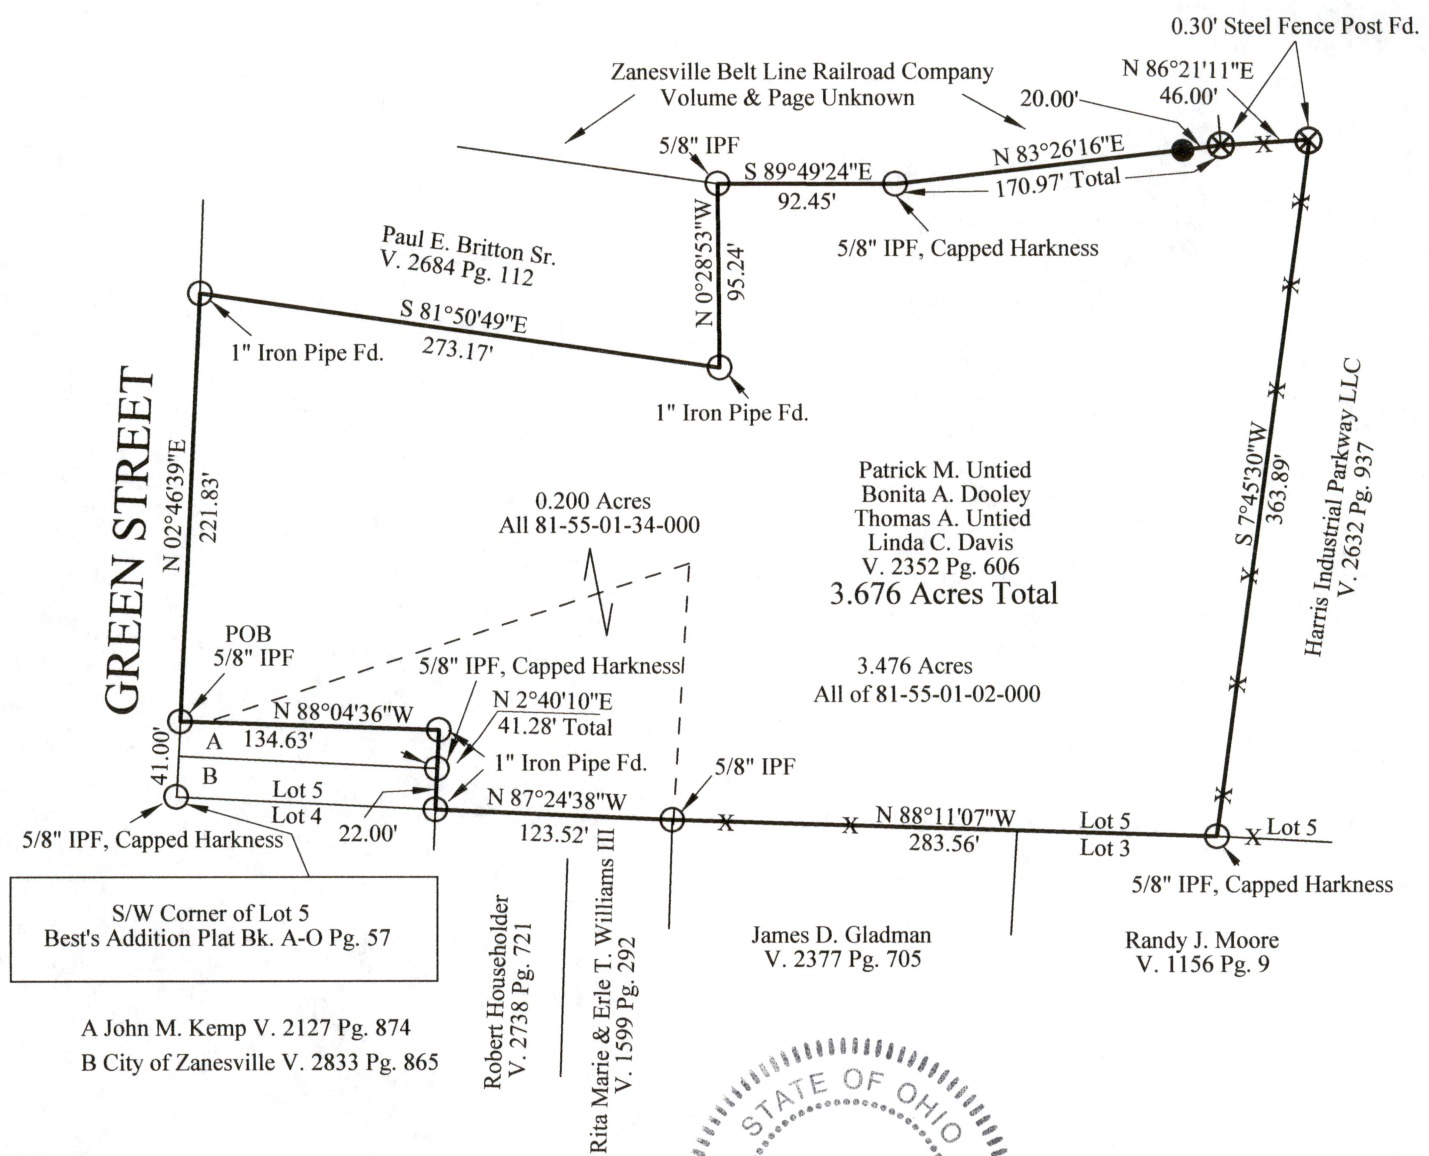

DESCRIPTION
APPROVED
By: *[Signature]*

OFFICE COPY
NOT RECORDABLE
Date: *11/3/20*

Kevin Cannon
Reg. # 7224

Survey for: Linda Davis
State: Ohio
County: Muskingum
City or Village: Zanesville



LEGEND

- Iron Pin Set 5/8" Rebar 30" Long Plastic ID Cap, Stamped KCS 7224
- Iron Pin Found
- ▲ Railroad Spike Set
- △ Railroad Spike Found
- Stone Found
- ⊗ Post
- X-X- Fence
- Basis of Bearings