



AUDITORS PARCEL NUMBER
80-81-68-01-13-000 (ALL)

BEARINGS ARE BASED ON THE PREVIOUS SURVEY OF TRACTS CONVEYED TO B. E. PRODUCTS, INC. BY DEED AS RECORDED IN DEED BOOK VOLUME 1097, PAGE 352 OF THE MUSKINGUM COUNTY DEED RECORDS.

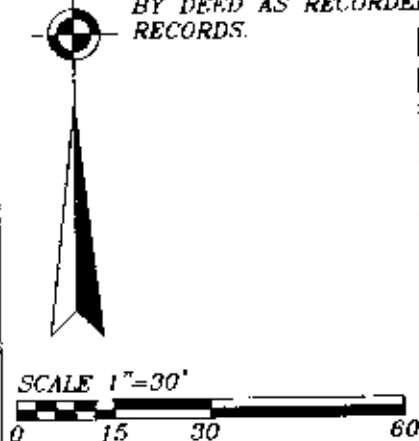

VOL. 726, PG. 74
VOL. 726, PG. 323
VOL. 1128, PG. 628
MUSKINGUM CO. TAX MAP
PREVIOUS SURVEY OF
0.103 ± ACRES BY W.J.
BIEDENBACH (PS#5718),
DATED 03-10-86.

- EXISTING IRON PIN
- ⊙ IRON PIN SET
(5/8" REBAR W/CAP)
- ANGLE POINTS
- ▲ RAILROAD SPIKE SET
- ▲ EXISTING RAILROAD SPIKE

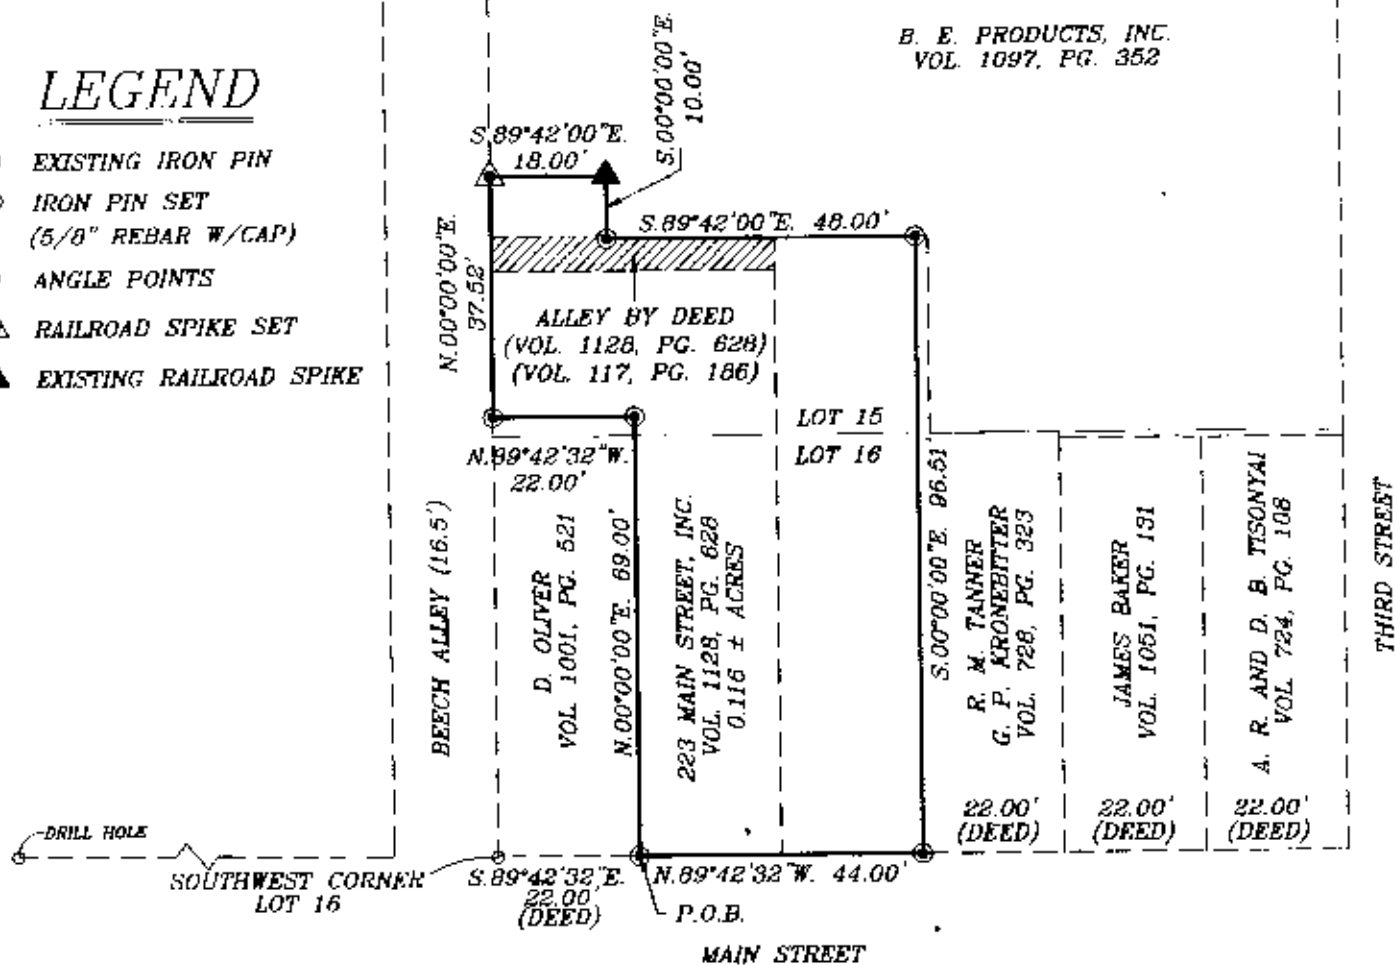

DESCRIPTION APPROVED
FOR AUDITOR'S TRANSFER
BY *[Signature]*

7-17-2001

I HEREBY CERTIFY TO THE BEST OF MY KNOWLEDGE AND BELIEF THE ABOVE PLAT AND SURVEY TO BE CORRECT AS PREPARED BY ME, THIS 11th DAY OF JUNE 1907

NOT RECORDED
MICHAEL D. MENDES
REGISTERED SURVEYOR #6923

BIEDENBACH ENGINEERING, INC.
ZANESVILLE, OHIO
(740) 453-4850

DRAWN BY:
AJS

DATE:
07-11-01

SCALE:
1"=30'

CHECKED BY:
MDN

JOB NO:
4693

DRAWING NO:
D:\4693\4693