

SITUATED IN

The State of Ohio, County of Muskingum
City of Zanesville, Part of Lot 36 of Perry's
1st Sub. (PB 2, Pg. 20).

BASIS OF BEARING

Bearings are based on State Plane Grid Coordinates,
NAD83, Ohio South, per GPS Observation.

NANCY STREET
(VIRGINIA PLATTED)


LEGEND

- ▲ Railroad Spike Found
- △ Railroad Spike Set
- Iron Pin Found
- Pipe Found w/cap
- ⊠ Stone Found
- ⌵ Property Hook
- ⊙ Iron Pin Set

LUCK AVENUE



(IN FEET)
1 inch = 25 ft.

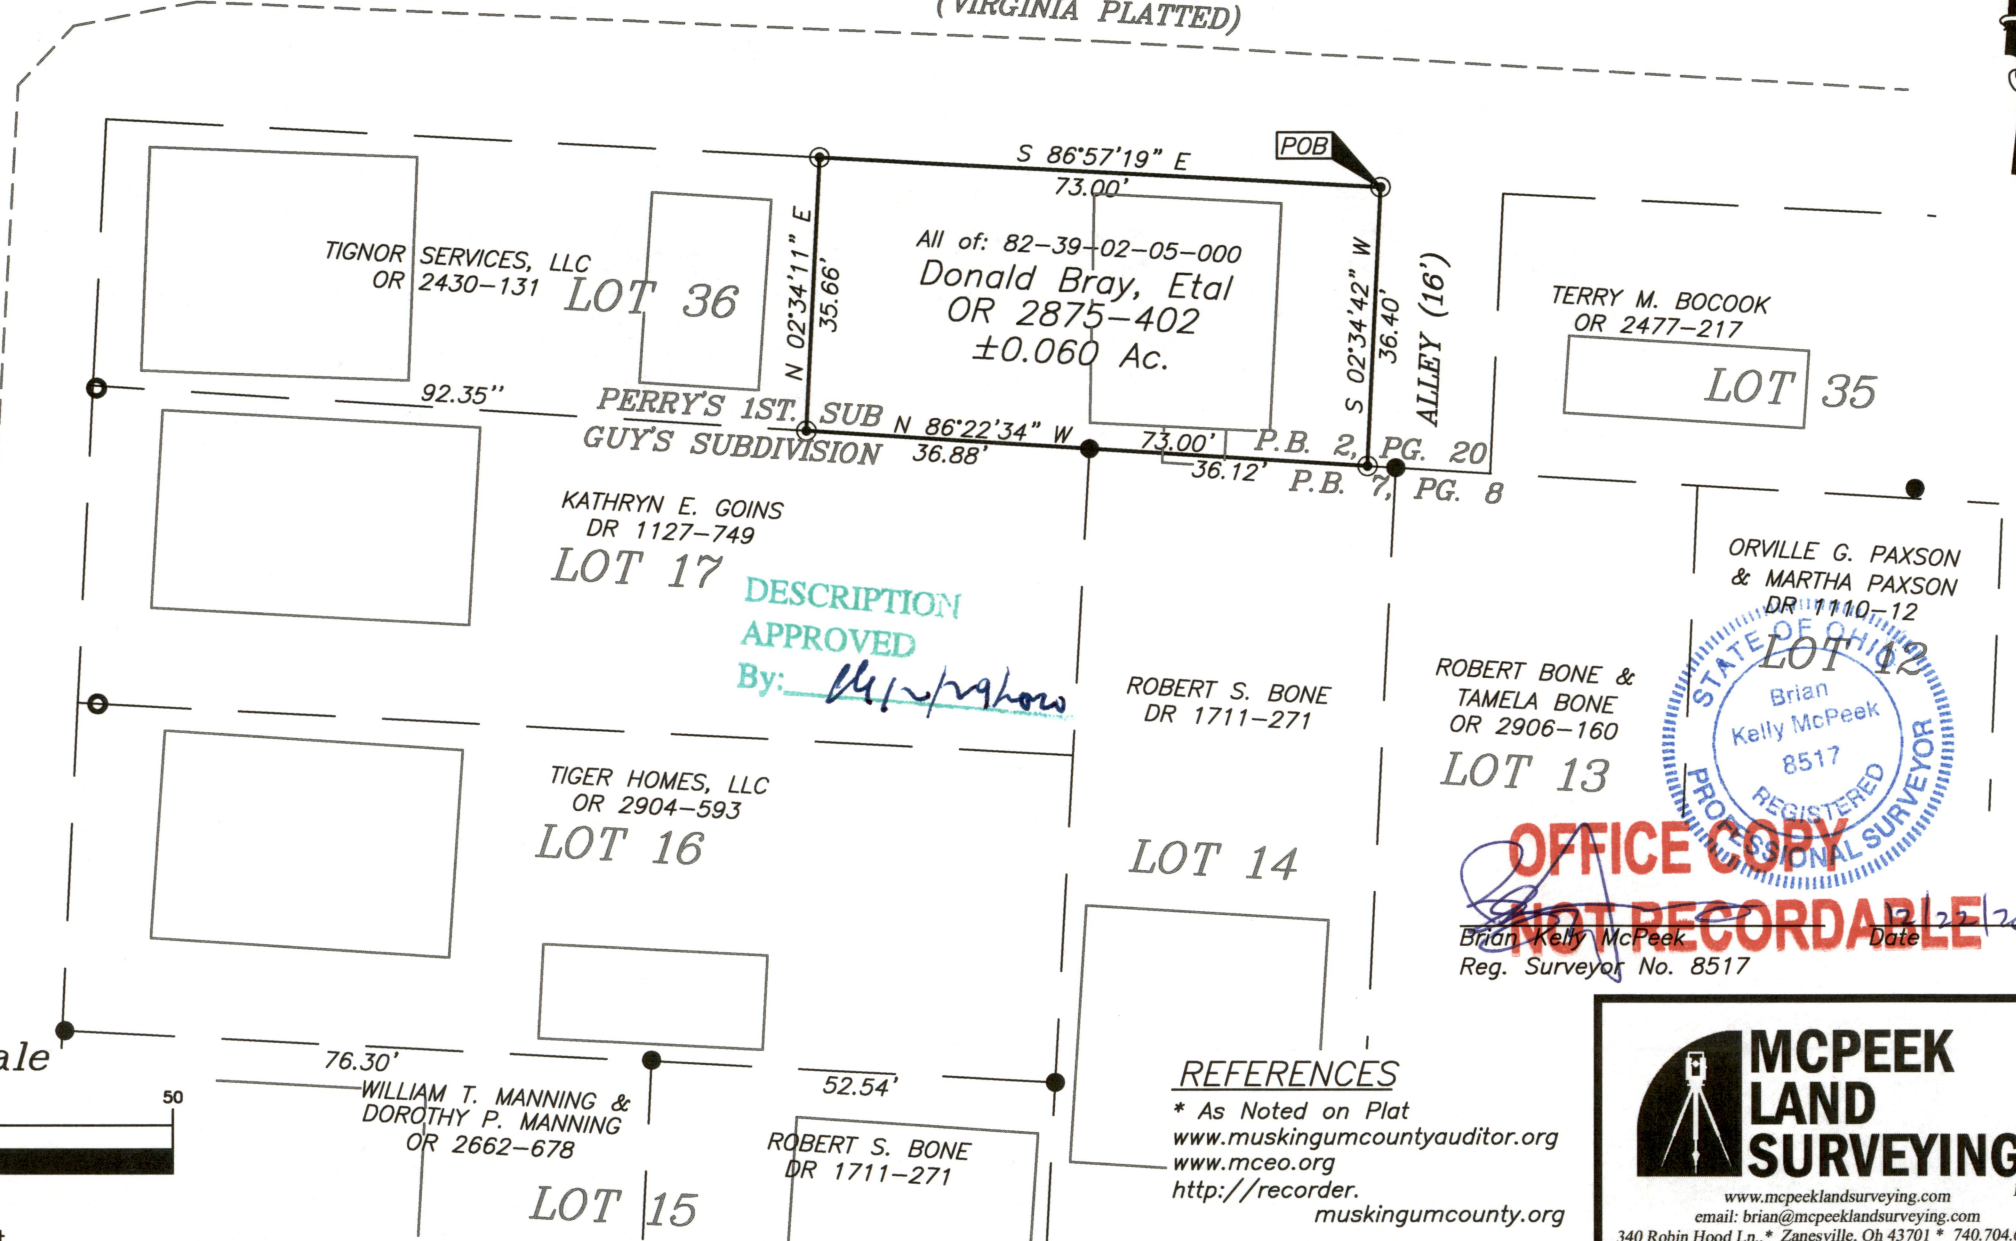

DESCRIPTION
APPROVED

By: *Brian Kelly McPeek*

ROBERT S. BONE
DR 1711-271

ROBERT BONE &
TAMELA BONE
OR 2906-160

LOT 13

ORVILLE G. PAXSON
& MARTHA PAXSON
DR 1110-12



OFFICE COPY
NOT RECORDABLE
Date: 12/22/20

Brian Kelly McPeek
Reg. Surveyor No. 8517

REFERENCES

* As Noted on Plat
www.muskingumcountyauditor.org
www.mceo.org
<http://recorder.muskingumcounty.org>

**MCPEEK
LAND
SURVEYING** LLC
www.mcpeeklandsurveying.com
email: brian@mcpeeklandsurveying.com
340 Robin Hood Ln., * Zanesville, Oh 43701 * 740.704.6073