


82-39-02-14


907 VIRGINIA ST

PLAT OF SURVEY
FOR LOT 11 IN
GUY'S SUBDIVISION (PLAT BOOK 7, PAGE 8)
LOCATED IN MUSKINGUM COUNTY, CITY OF ZANESVILLE,
STATE OF OHIO

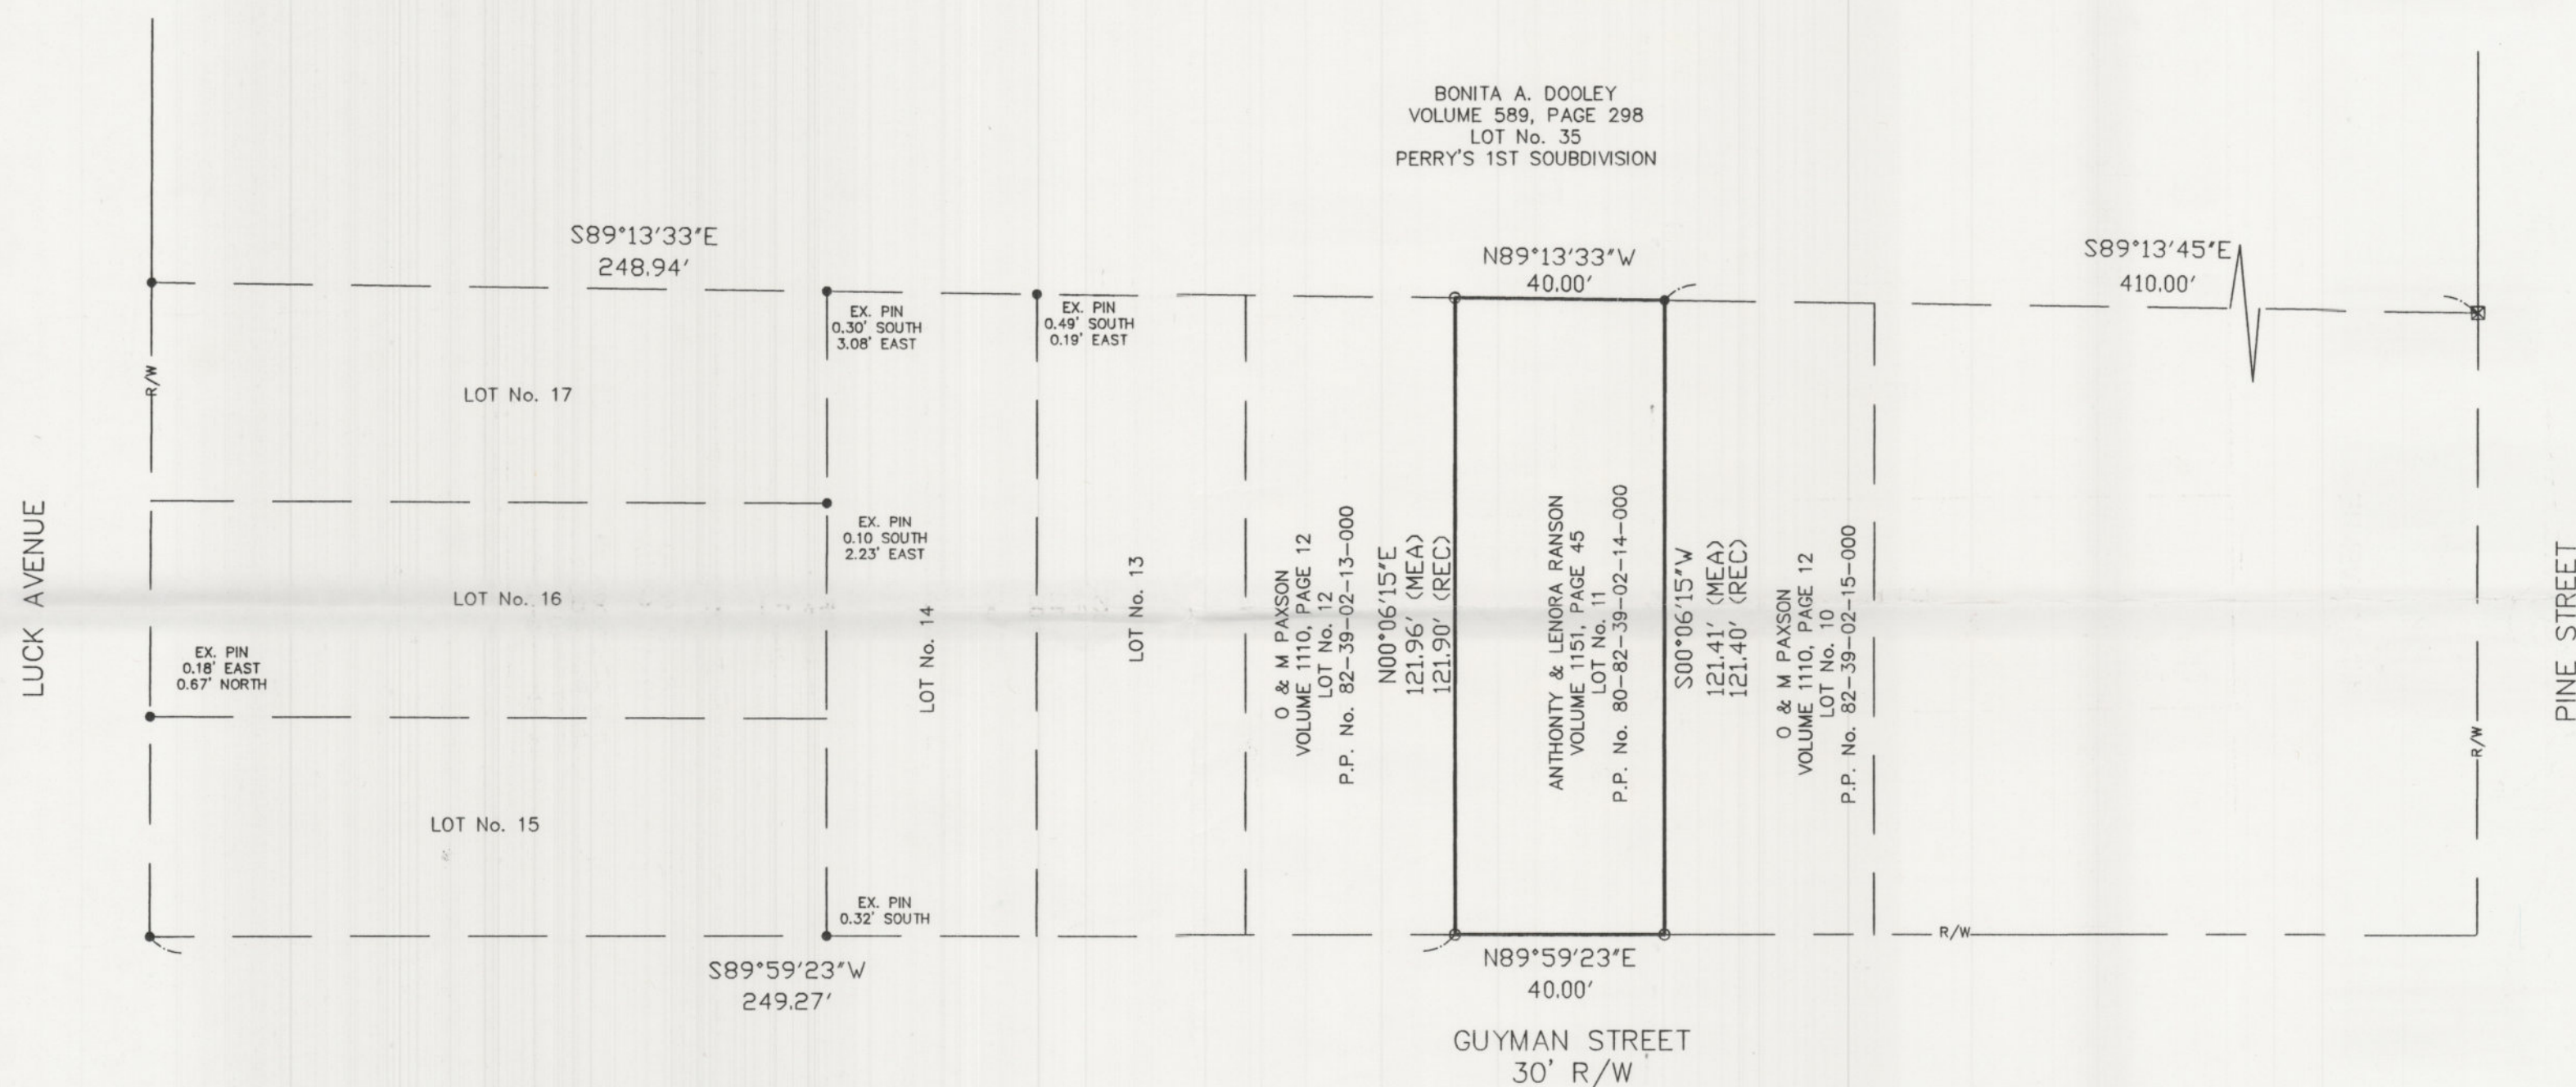

DOCUMENTS USED FOR THIS SURVEY:
VOLUME 1151, PAGE 46;
VOLUME 1110, PAGE 12;
VOLUME 589, PAGE 298;
GUY'S SUBDIVISION (PLAT BOOK 7, PAGE 8).

BEARINGS FOR THIS SURVEY ARE
BASED ON A ASSUMED MERIDIAN
ALONG THE R/W OF GUYMAN STREET.

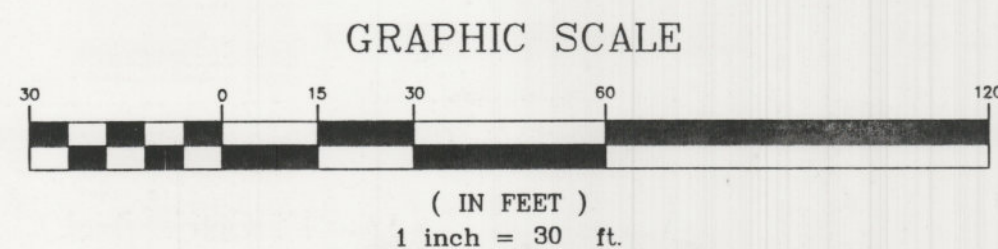

LEGEND

- | | |
|--------------------------|-------------------------|
| ● IRON PIN FOUND | ○ IRON PIN SET |
| ■ R. R. SPIKE FOUND | □ R.R. SPIKE SET |
| ✕ P.K. NAIL FOUND | ✕ PK NAIL SET |
| ⊠ AXLE IN CONCRETE FOUND | △ FENCE POST FD. & USED |
| REC | RECORDED DISTANCE |
| MEA | MEASURED DISTANCE |

OFFICE COPY
NOT RECORDABLE

SHEET 1 OF 1

BOCK & CLARK

PHONE: 1(800) 787-8392

DATE: 02-09-99

CHECKED: AW

DRAWN: JA