

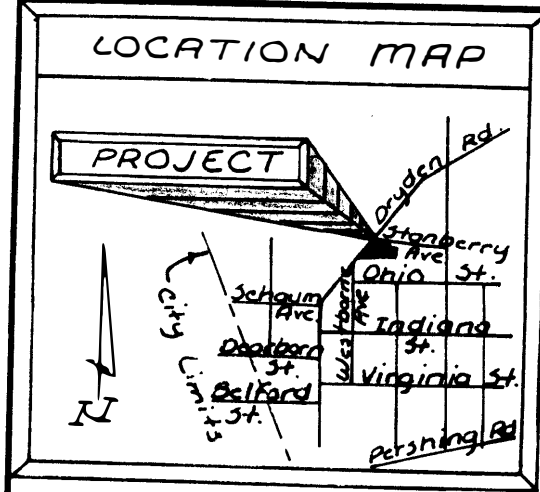


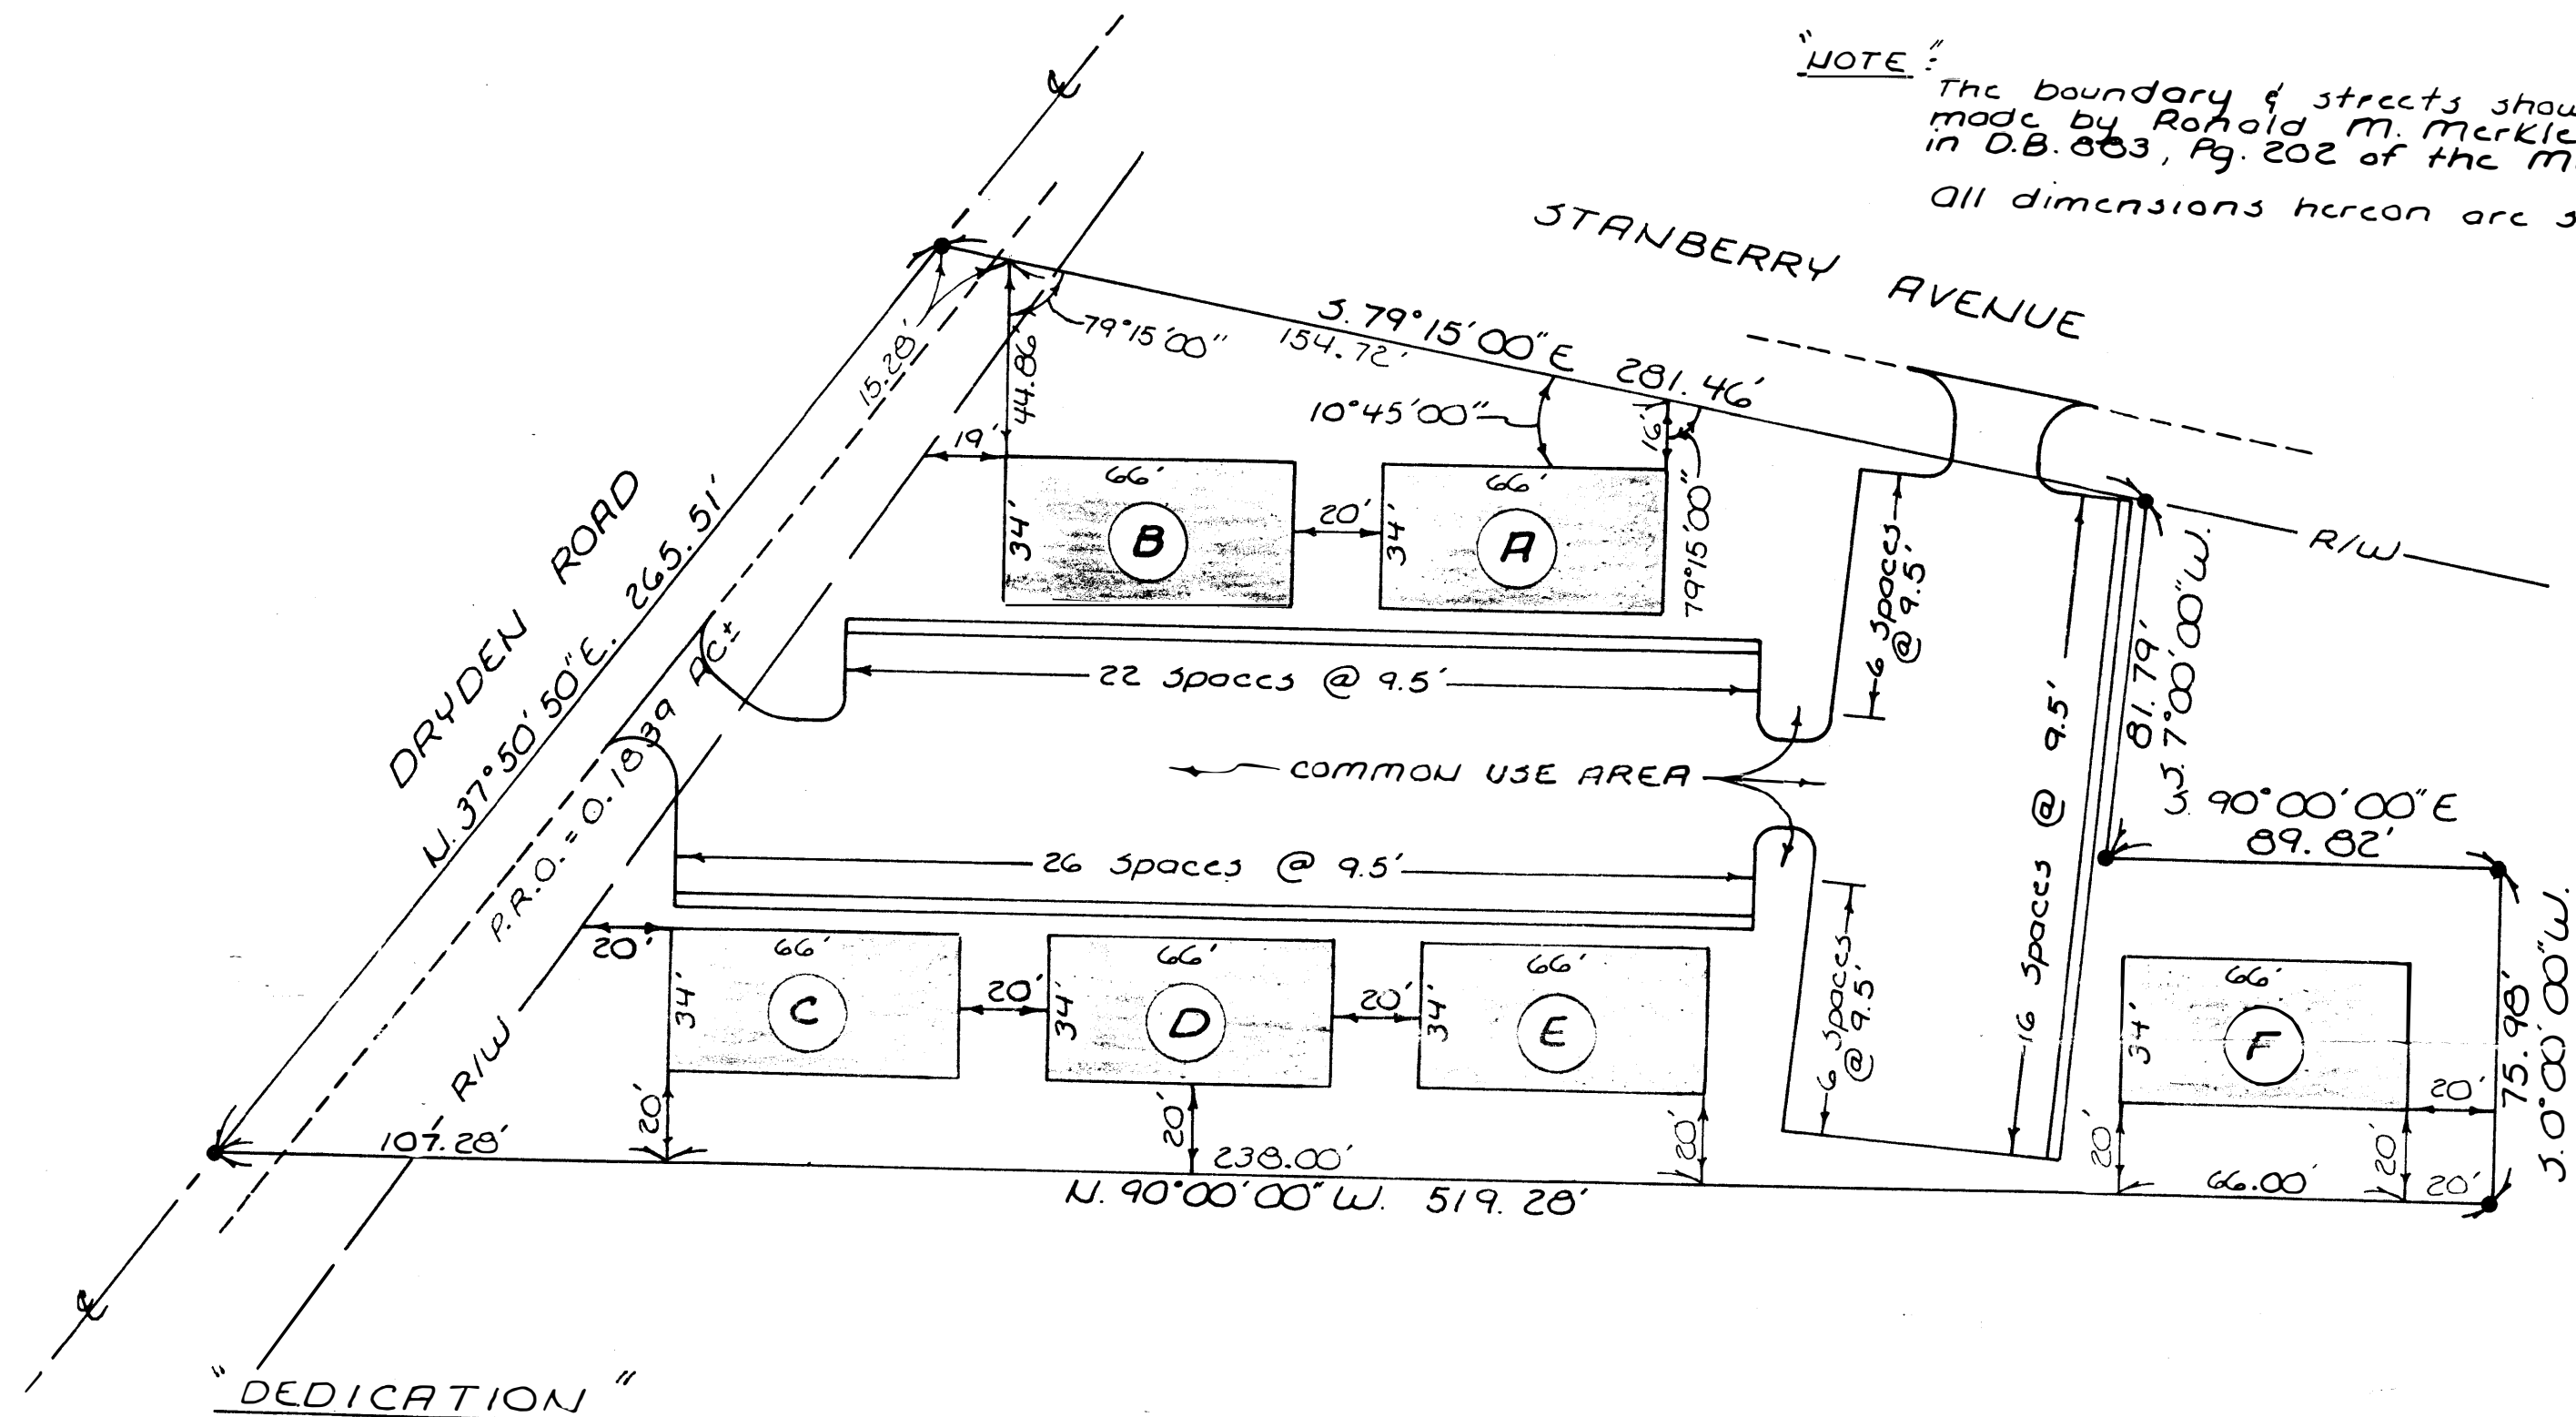

* BRIGHTON PARK APARTMENTS *

Being part of an Out-lot in the Cherrywood Addition,
5th Ward, T-16n., R-14w., Sec. 12, City of Zanesville, Muskingum Co., Ohio

83-03-04-67-9-85

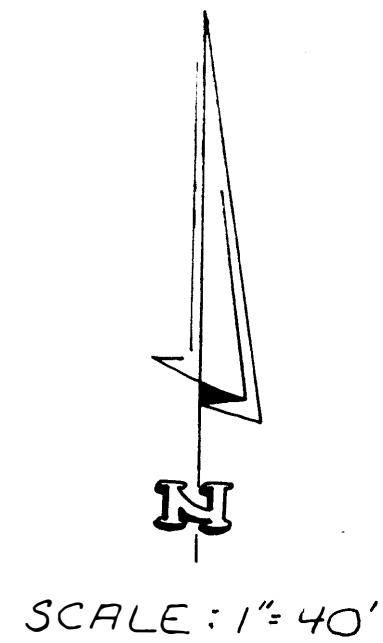

"NOTE:"
The boundary & streets shown hereon are based on a survey made by Ronald M. Merkle, Reg. Surveyor #6473 and recorded in D.B. 883, Pg. 202 of the Muskingum County Records.
All dimensions hereon are shown in feet and decimal parts thereof.

LEGEND
• - iron pin

Building Area ~ 0.3091 Ac.±
Common Use Area ~ 1.1933 Ac.±
P.R.O. ~ 0.1839 Ac.±
Total ~ 1.6863 Ac.±

We, the undersigned, Ohio General Partnership, Talisman Terra and Durbin J. Dunzweiler & William J. Dunzweiler, as sole Partners, being the owners and all parties having any right, title or interest in the real estate shown, hereby certify that we have caused the same to be surveyed and plotted into lots and Common Use Area as shown on this plat and that said lots are numbered from "A" to "F" inclusively and that the foregoing subdivision has been named "Brighton Park Apartments" and that the drives, lanes and/or thoroughfares are hereby dedicated to the public for use as such.

WITNESS: Amelia Thomas
BY: Durbin J. Dunzweiler William J. Dunzweiler
DURBIN J. DUNZWEILER (Partner) WILLIAM J. DUNZWEILER (Partner)

"APPROVALS"

Approved and accepted this 30th day of August, 1985 by the Planning Commission of Zanesville, Ohio.

Chairman CHAIRMAN Secretary SECRETARY

"ACKNOWLEDGEMENT"

Before me, a Notary Public for the State of Ohio, personally appeared Talisman Terra of Ohio General Partnership and Durbin J. Dunzweiler & William J. Dunzweiler, Partners, who executed the foregoing instrument and acknowledged that they did sign the said instrument and that it was their free act and deed.

In testimony whereof, I have hereunto affixed my official seal and subscribed my name at Zanesville, Ohio, this 30th day of August, 1985.

Amelia Thomas
NOTARY PUBLIC
My commission expires Nov. 8, 1989

Prepared By: "JOBS, HENDERSON & ASSOC., INC."
1649 Granville Rd., Newark, Ohio 43055
Ph. No. (614) 344-5451

Transferred this 30th day of August, 1985.

CITY ENGINEER
AUDITOR
State of Ohio, Muskingum Co.
Received for record this 30th day of August, 1985, at 10:00 a.m.
Recorded this 30th day of August, 1985 in P.B. 883, Pg. 202

I hereby certify that at the direction of Terra Talisman, Durbin J. Dunzweiler & William J. Dunzweiler, owner of the real estate shown hereon 1.6863 acres (D.B. 883, Pg. 202), I have plotted into lots as shown and said lots numbered "A" to "F".

William B. Henderson
WILLIAM B. HENDERSON; Reg. Surveyor #5242