

The bearings on this plat are based on State Plane Coordinate Grid derived from a Solar Observation (Local Hour Angle Method).

Situated in the State of Ohio, County of Muskingum, City of Zanesville:
Being all of Lots #21 through #24 of South Cliffwood Addition as delineated in Plat Book 2, Page 78 of said county's plat records, being all of the prior deeds reference Volume 1081, Page 161 (Covering Lot #21), Volume 1019, Page 544 (Covering Lots #22 and #23), Volume 1090, Page 23 (Covering Lot #24), also being all of the Muskingum County Auditor's Parcel Numbers
80-83-05-01-09-000,
80-83-05-01-10-000,
80-83-05-01-11-000,
80-83-05-01-12-000.

REFERENCES NOT SHOWN OR LISTED:


A Plat of Buckingham & Potswin's Addition as delineated in Plat Book 1, Page 218.
A Plat of Cary Place as delineated in Plat Book 5, Page 55.
A Plat of Putnam Outlots as delineated in Plat Book "A-0" Page 2.
A Plat of South Cliffwood Addition as delineated in Plat Book 2, Page 78.
Muskingum County Tax Maps of the area.
A USGS 7 1/2 Min Topo Quad Map (Zanesville West).

SURVEYOR'S NOTES:

Note #1 - Error found in block width was been left in Lots along Cliffwood Avenue. Existing alley and subsequent survey monuments indicate that previous surveys has dealt with the error in the same manner. All Streets and Alleys have been given their full right-of-way width.

LEGEND

- STONE (FOUND) WITH X =
- ⊙ CONCRETE MONUMENT (FOUND)
- ⊗ AXLE (FOUND)
- IRON PIPE (FOUND)
- IRON PIN (FOUND)
- ⊙ RAILROAD SPIKE (FOUND)
- ⊕ PK NAIL (FOUND)
- △ POINT
- BOLT (FOUND)
- IRON PIN (SET) 5/8" REBAR WITH IDENTIFICATION CAP (C.R. HARKNESS PLS 6885).

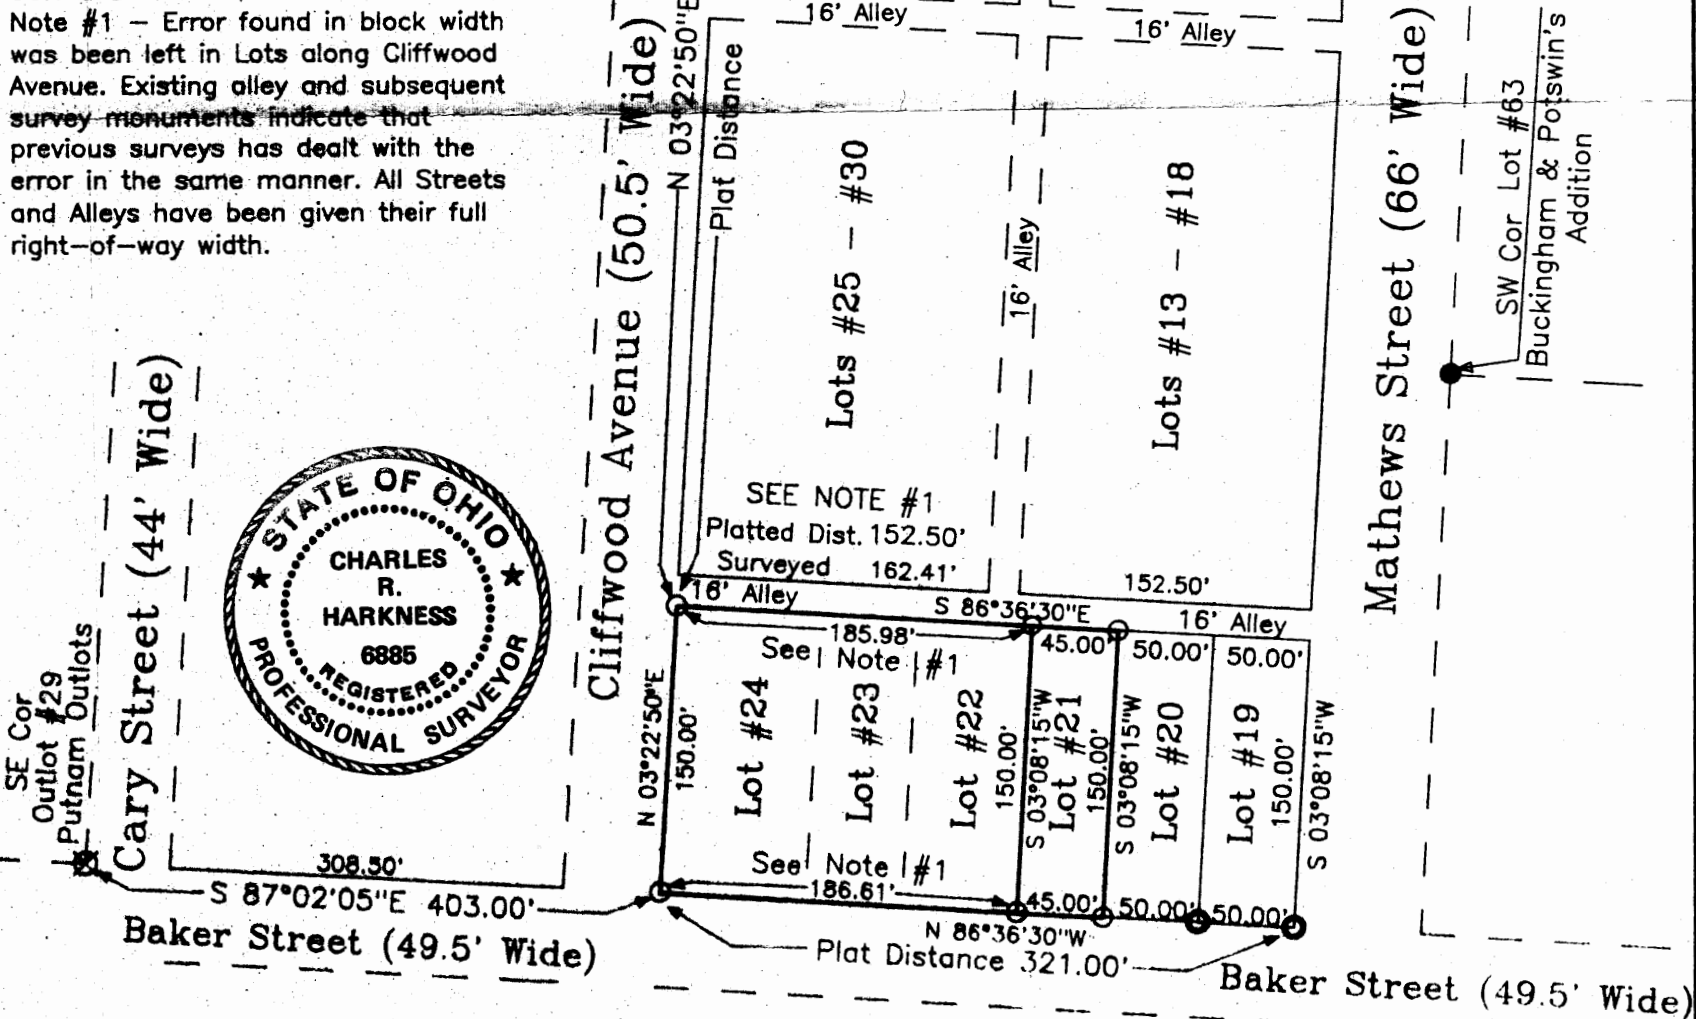

100 0 100 200 300
GRAPHIC SCALE - FEET

This plat was prepared by C. R. Harkness Surveying & Mapping Inc. in accordance with Chapter 4733-37 of the Administrative Code, from an actual survey and is intended to be used for the legal transfer of the property shown and does not intend to show all or any easements of record or other interests unless otherwise indicated.

SURVEY FOR:	
Cecil Butler 527 Baker Street Zanesville, Ohio 43701	
SECTION:	TOWNSHIP: RANGE:
CITY OF: Zanesville	COUNTY: Muskingum STATE OF OHIO
Survey Date: 11-18-94	Draw date 11-21-94 By: SBT
C. R. HARKNESS SURVEYING & MAPPING INC. 768 DRYDEN ROAD Zanesville, Ohio 43701 Phone (614) 454-6367	
Job Number:	Drawing/Sheet No.
#618	Plat #01

OFFICE COPY
NOT RECORDABLE