

83-11-04-10-000 A

SITUATED IN

The State of Ohio, County of Muskingum
City of Zanesville, Section 12, T16, R14.

BASIS OF BEARING


Bearings are based on State Plane Grid Coordinates,
NAD83, Ohio South, per GPS Observation.

REFERENCES

* As Noted on Plat
www.muskingumcountyauditor.org
www.mceo.org
<http://recorder.muskingumcounty.org>

DESCRIPTION
APPROVED


By: [Signature] 7/24/20

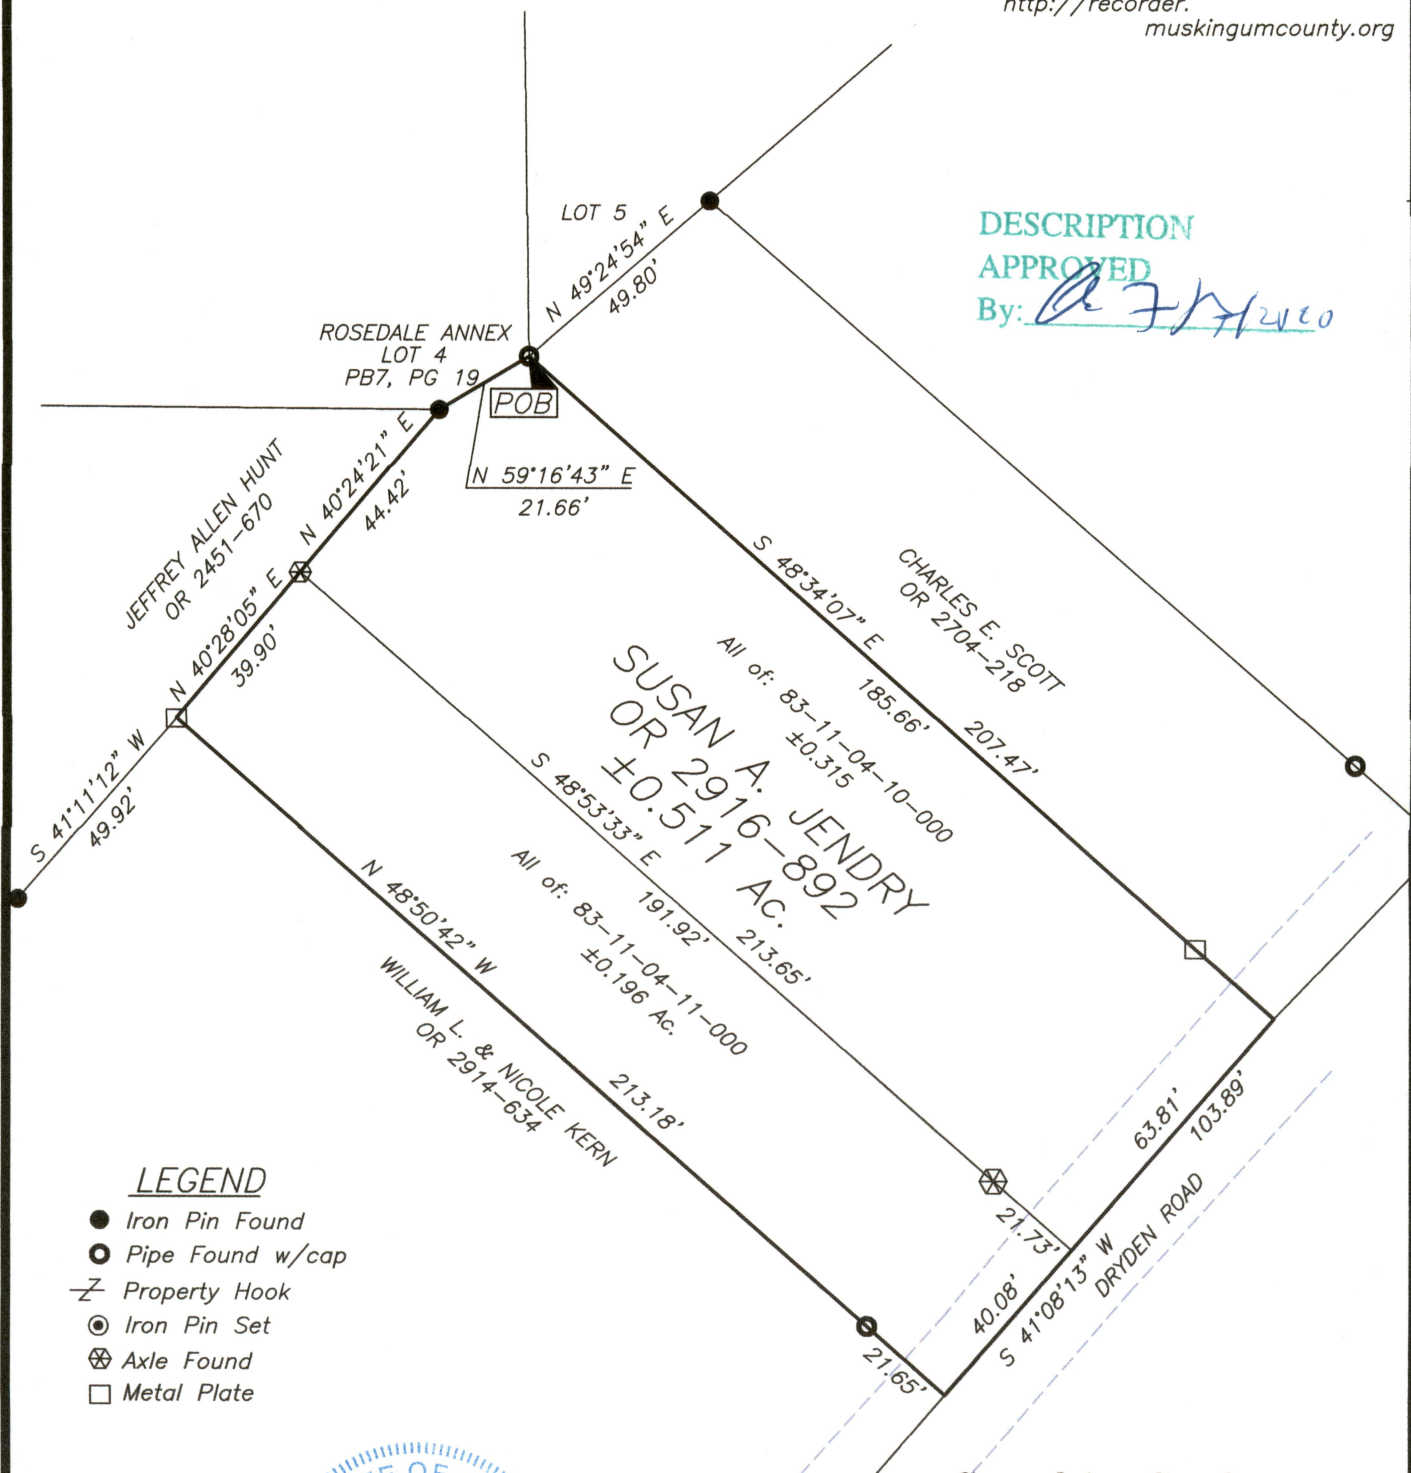

LEGEND

- Iron Pin Found
- Pipe Found w/cap
- ⌵ Property Hook
- ⊙ Iron Pin Set
- ⊗ Axle Found
- Metal Plate

Graphic Scale

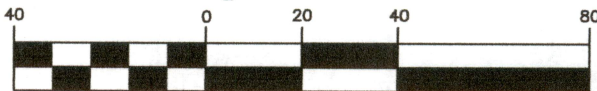

(IN FEET)

1 inch = 40 ft.

OFFICE COPY
NOT RECORDABLE
Date 8/24/20

Brian Kelly McPeck
Reg. Surveyor No. 8517

This plat was prepared by McPeck Land Surveying, LLC
in accordance with Chapter 4733-37 of the Administrative Code,
and is intended to be used for the legal transfer of the property
described and does not intend to describe all or any easements of
record, nor encroachments unless otherwise intended.



**MCPECK
LAND
SURVEYING**

www.mcpecklandsurveying.com
email: brian@mcpecklandsurveying.com
340 Robin Hood Ln., * Zanesville, Oh 43701 * 740.704.6073