



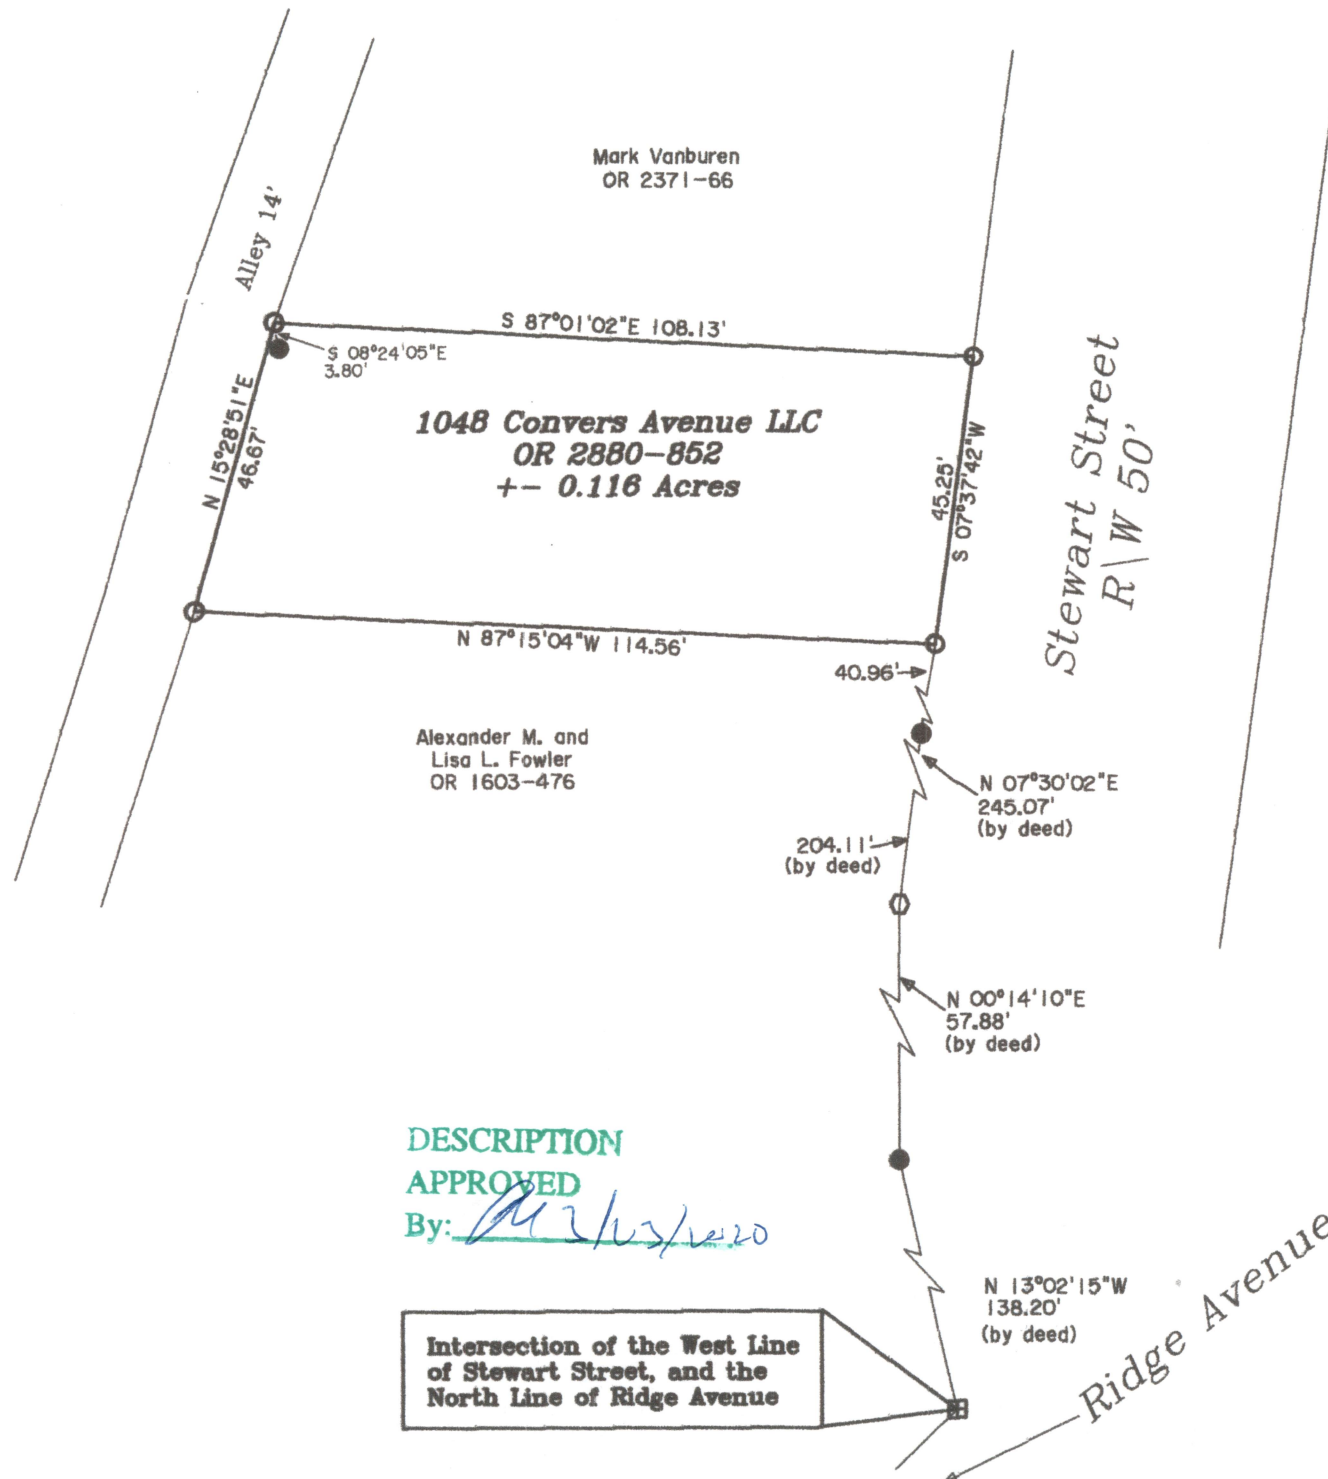

LEGEND

- △ Railroad Spike Set
- Iron Pin Found
- ⊞ Stone Found
- Axle Found
- Iron Pipe Found
- ▲ Railroad Spike Found
- ⊙ Iron Pin Set, 5/8" rebar
- ⊠ Monument Found

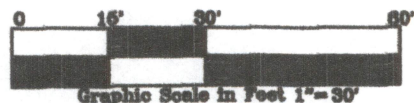

DESCRIPTION

APPROVED

By: Jack D. Newcome 3/23/20

Intersection of the West Line
of Stewart Street, and the
North Line of Ridge Avenue

SITUATED IN:

State of Ohio, County of Muskingum,
City of Zanesville, and being part of the
Southeast Quarter of Section 2, Township
16, Range 14, Congress Lands East of
the Scioto River.

BASIS OF BEARINGS

Bearings are based on the Ohio State
Plane Coordinate System, NAD 83, South
Zone, Grid North, as per GPS
observations.

REFERENCES

All deed records shown on this plat and
previous surveys by R. M. Graves, and S.
Bowman.

PARCEL NO.

All of: 83-14-01-11-000 +/- 0.116 Acres



OFFICE COPY
NOT RECORDABLE
Jack D. Newcome Date

Reg. Surveyor No. 7321

Newcome Surveying Company
6515 Ballard Road
Nashport, Ohio
740-452-5796