

Engrs. Copy

83-7754-8

335 BAILEY ST

Legal Description

Situated in the City of Zanesville, Muskingum County, Ohio:

Being part of Lot 11 of McBrides Addition as recorded in Plat Book 1 Page 227 of Muskingum County Plat Records, said parcel being further described as follows:

Commencing at an iron pipe on the North line of Lot 10 and the southwest corner of parcel recorded in Volume 819 Page 216 of said county records; Thence $S 88^{\circ}07'E$ for 41.95 feet to the northeast corner of Lot 10; Thence $S 2^{\circ}53'W$ for 52.25 feet along the west line of Bailey Street to the point of beginning;

Thence $S 2^{\circ}53'W$ for 50 feet to a point on the west line of Bailey Street;

Thence $N 88^{\circ}07'E$ for 144.83 feet to a point, passing through an iron pin at 2.50 feet and 142.09 feet; said point being on the west line of lot 11;

Thence $N 2^{\circ}53'E$ along said west line for 25 feet to an iron pin;

Thence $N 71^{\circ}09'20"E$ for 36.72 feet to an iron pin;

Thence $N 2^{\circ}53'E$ for 12 feet to a point, passing through an iron pin at 11.48 feet;


Thence $S 88^{\circ}07'E$ for 110.71 feet, passing through an iron pin at 110.06 feet, to the point of beginning

Surveyed by Loren C. Camp Registration No. S-5843 on October 8th, 1983

Witness: Earl E. Brown
335 Bailey St.

OFFICE COPY
NOT RECORDABLE
S-5843

Oct 8, 1983

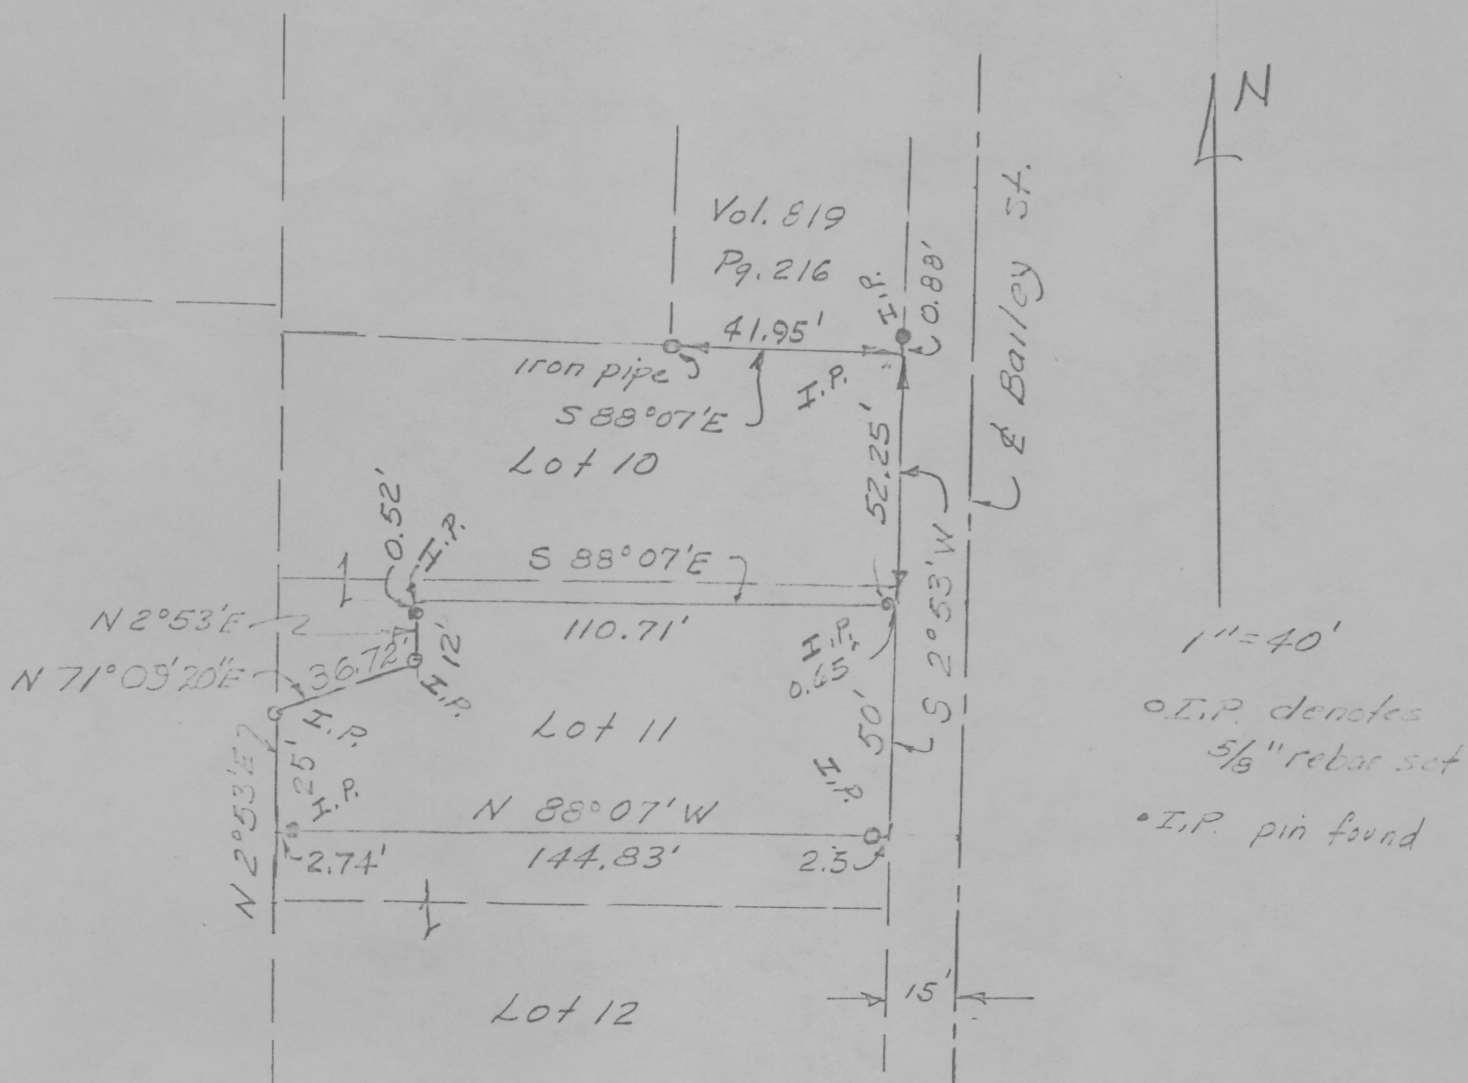

Situated in the City of Zanesville
Muskingum County, Ohio

Being part of lot 11 of Mc Brides Add'n
as recorded in Plat Book 1 Page 227
of Muskingum County Plat Records
said lot being 50' width facing Bailey St.

Owner: Earl E. Brown
335 Bailey St.

OFFICE COPY
NOT RECORDABLE

Oct 8, 1983