

SITUATED IN:

State of Ohio, County of Muskingum, City of Zanesville, and being a part of Lot 7, and part of Harry Kearns lands, as shown on a subdivision plat of Harry Kearns Lands on Luck Ave. (Pl. Bk. 5, Pg. 48).

BASIS OF BEARINGS

Bearings are based on the Ohio State Plane Coordinate System, NAD 83, South Zone, Grid North, as per GPS observations.

REFERENCES

All deed, official, and plat records shown on this survey plat.

PARCEL NO.

All of: 83-18-01-24-000 +- 0.09 Acres
All of: 83-18-01-25-000 +- 0.20 Acres



Northeast Corner of Lot 7, of George W. Kearns Land, (Pl. Bk. 5, Pg. 48)

DESCRIPTION
APPROVED


By: *[Signature]*

**OFFICE COPY
NOT RECORDABLE**

Reg. Surveyor No. 7321

LEGEND

- △ Railroad Spike Set
- Iron Pin Found
- ⊞ Stone Found
- Axle Found
- Iron Pipe Found
- ▲ Railroad Spike Found
- ⊙ Iron Pin Set, 5/8" rebar
- ⊞ Monument Found

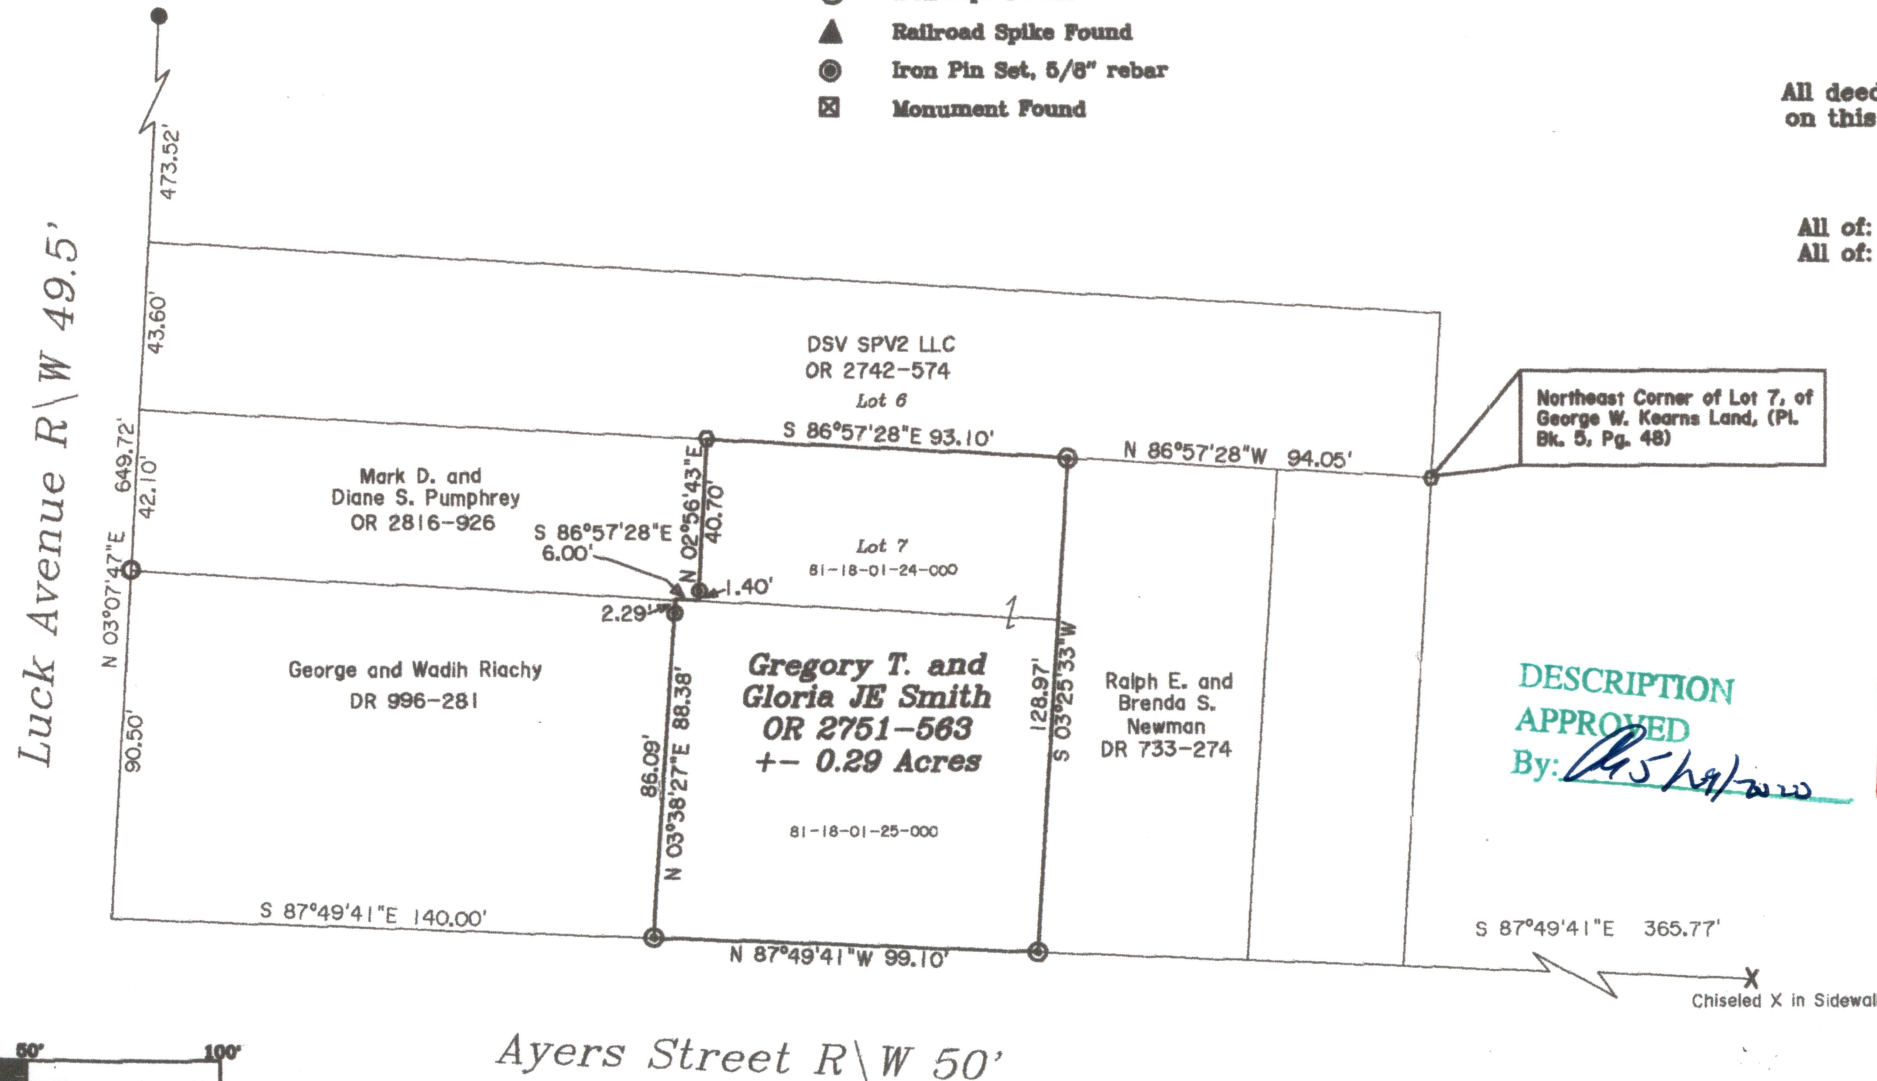

Newcome Surveying Company
6515 Ballard Road
Nashport, Ohio
740-452-5796