


PLAT OF SURVEY
0.125 AC PARCEL



SITUATED IN THE NEW 3RD WARD, CITY OF ZANESVILLE,
MUSKINGUM COUNTY, STATE OF OHIO, U.S.M.L.
AND PART OF OUTLOT 15 OF CLIFFWOOD ADDITION TO THE TOWN OF PUTNAM,
RP 1, PGs 92 & 93

PROSPECT AVENUE (49.5')

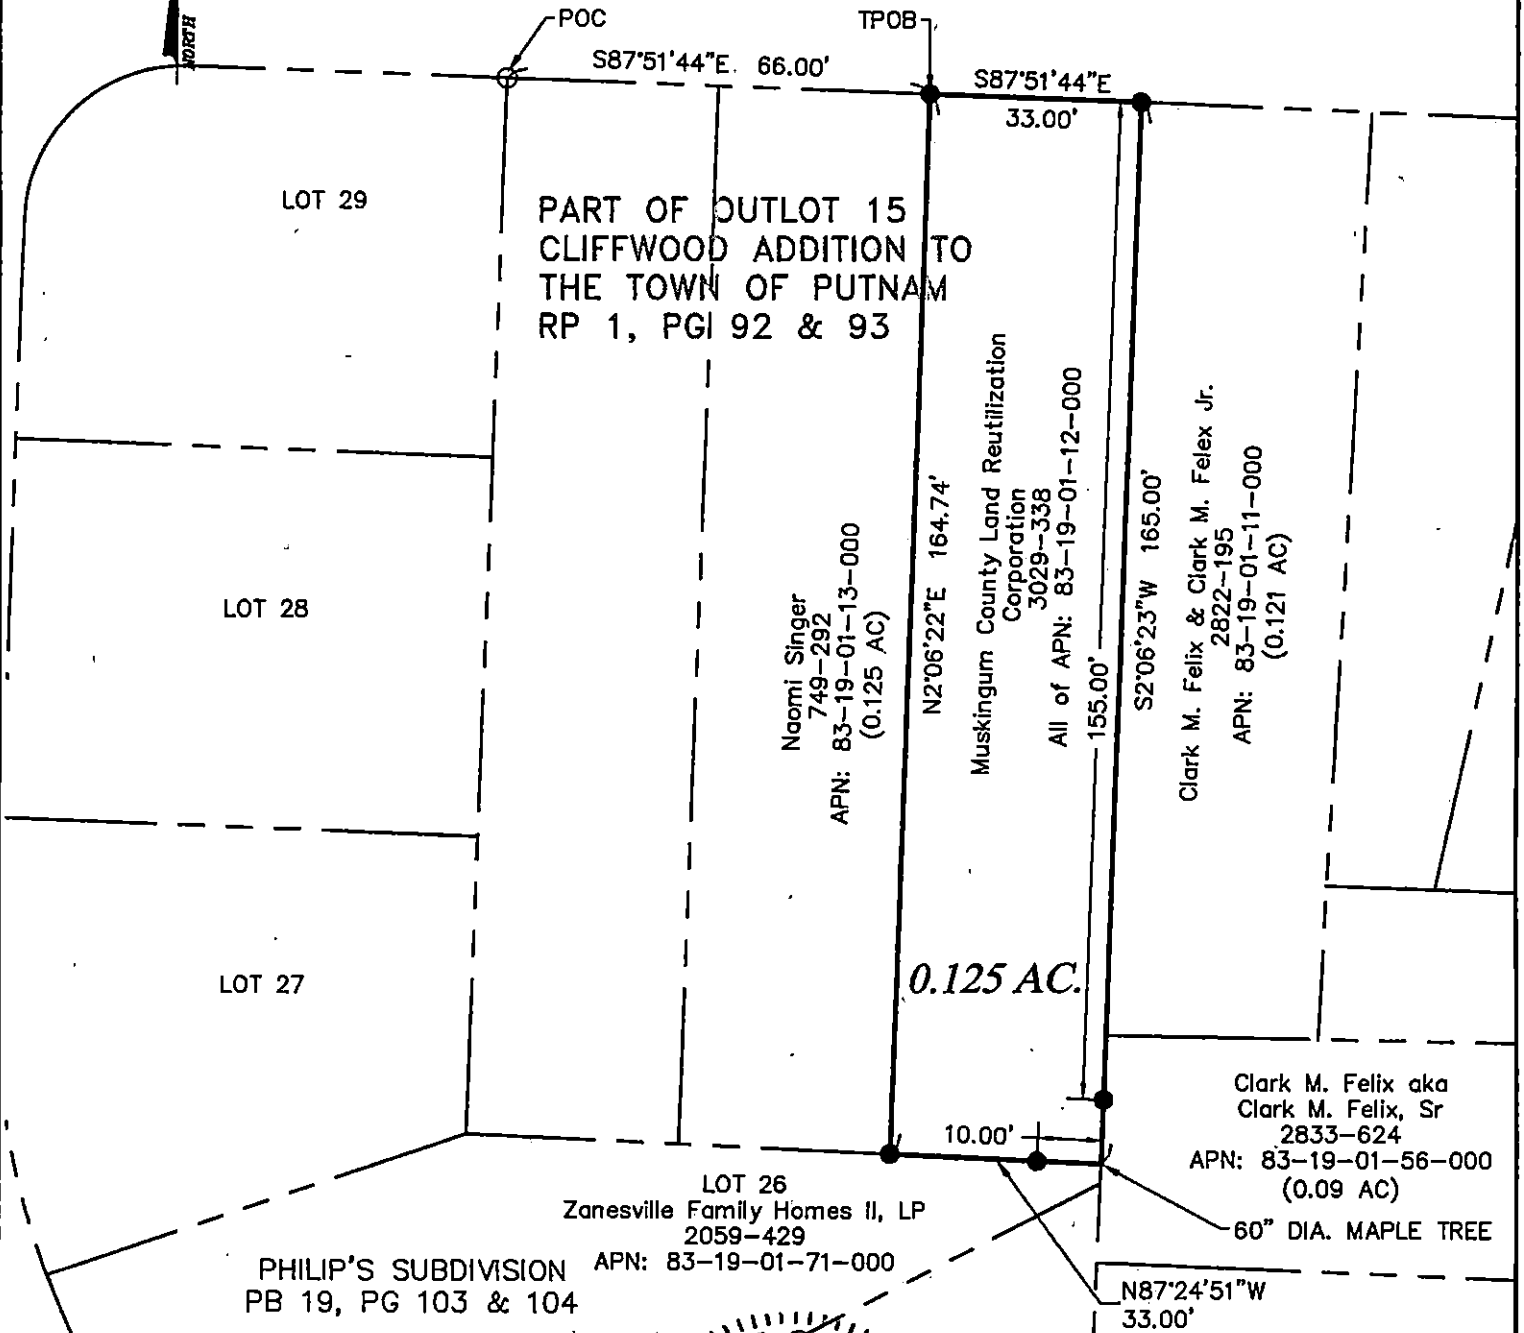

DESCRIPTION
APPROVED

By: *[Signature]*

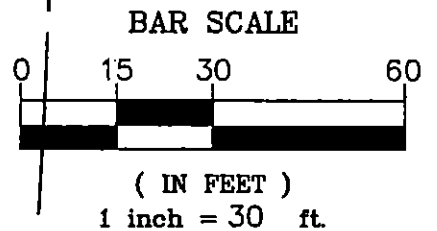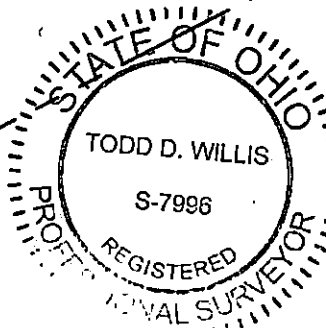

LEGEND

- 5/8" Dia. Iron Pin Found
- ⊙ 3/4" O.D. Iron Pipe Found
- Iron Pin Set 5/8" Dia x 30" L rebar w Org ID Cap

BASIS OF BEARINGS

Ohio State Plane Grid, South Zone, NAD83(2011)

PROJ. NO. 21298

I hereby certify that this plat represents a true and accurate survey made under my direct supervision of the parcel herein shown and all measurements were made in accordance with Chapter 177 of the Ohio Administrative Code.

**OFFICE COPY
NOT RECORDABLE**

Todd D. Willis, PS
Reg. No. S-7996
Willis Engineering & Surveying
740-739-4030