

State of Ohio, County of Muskingum, City of Zanesville, and being all of Lots 3, 4, 5, and 6, and part of Lot 7, of Safford's Second Addition to the City of Zanesville, (Replat 1, Pg. 240)

Bearings are based on the Ohio State Plane
Coordinate System, NAD 83, South Zone, Grid:

All deed records and plat records shown on this plat.

All of: 83-30-05-11-000 +- 0.095 Acres
(+- 0.037 acres in river)

All of: 83-30-05-12-000 +- 0.203 Acres
(+- 0.084 acres in river)

All of: 83-30-05-13-000 +- 0.094 Acres
(+- 0.038 acres in river)

All of: 83-30-05-14-000 +- 0.239 Acres
(+- 0.060 acres in river)

All of: 83-30-05-15-000 +- 0.033 Acres
(+- 0.012 acres in river)

All of: 83-30-05-16-000 +- 0.064 Acres
(+- 0.023 acres in river)

All of: 83-30-05-17-000 +- 0.144 Acres
(+- 0.052 acres in river)


All of: 83-30-05-18-000 +- 0.061 Acres
(+- 0.022 acres in river)

All of: 83-30-05-19-000 +- 0.135 Acres
(+- 0.038 acres in river)

By: Ru/3hs24

**SE Cor. Lot 1
of Safford's Second
Addition, Re-Plat 1, Page 240**

Newcome Surveying Company
6515 Ballard Road
Nashport, Ohio
740-452-6798

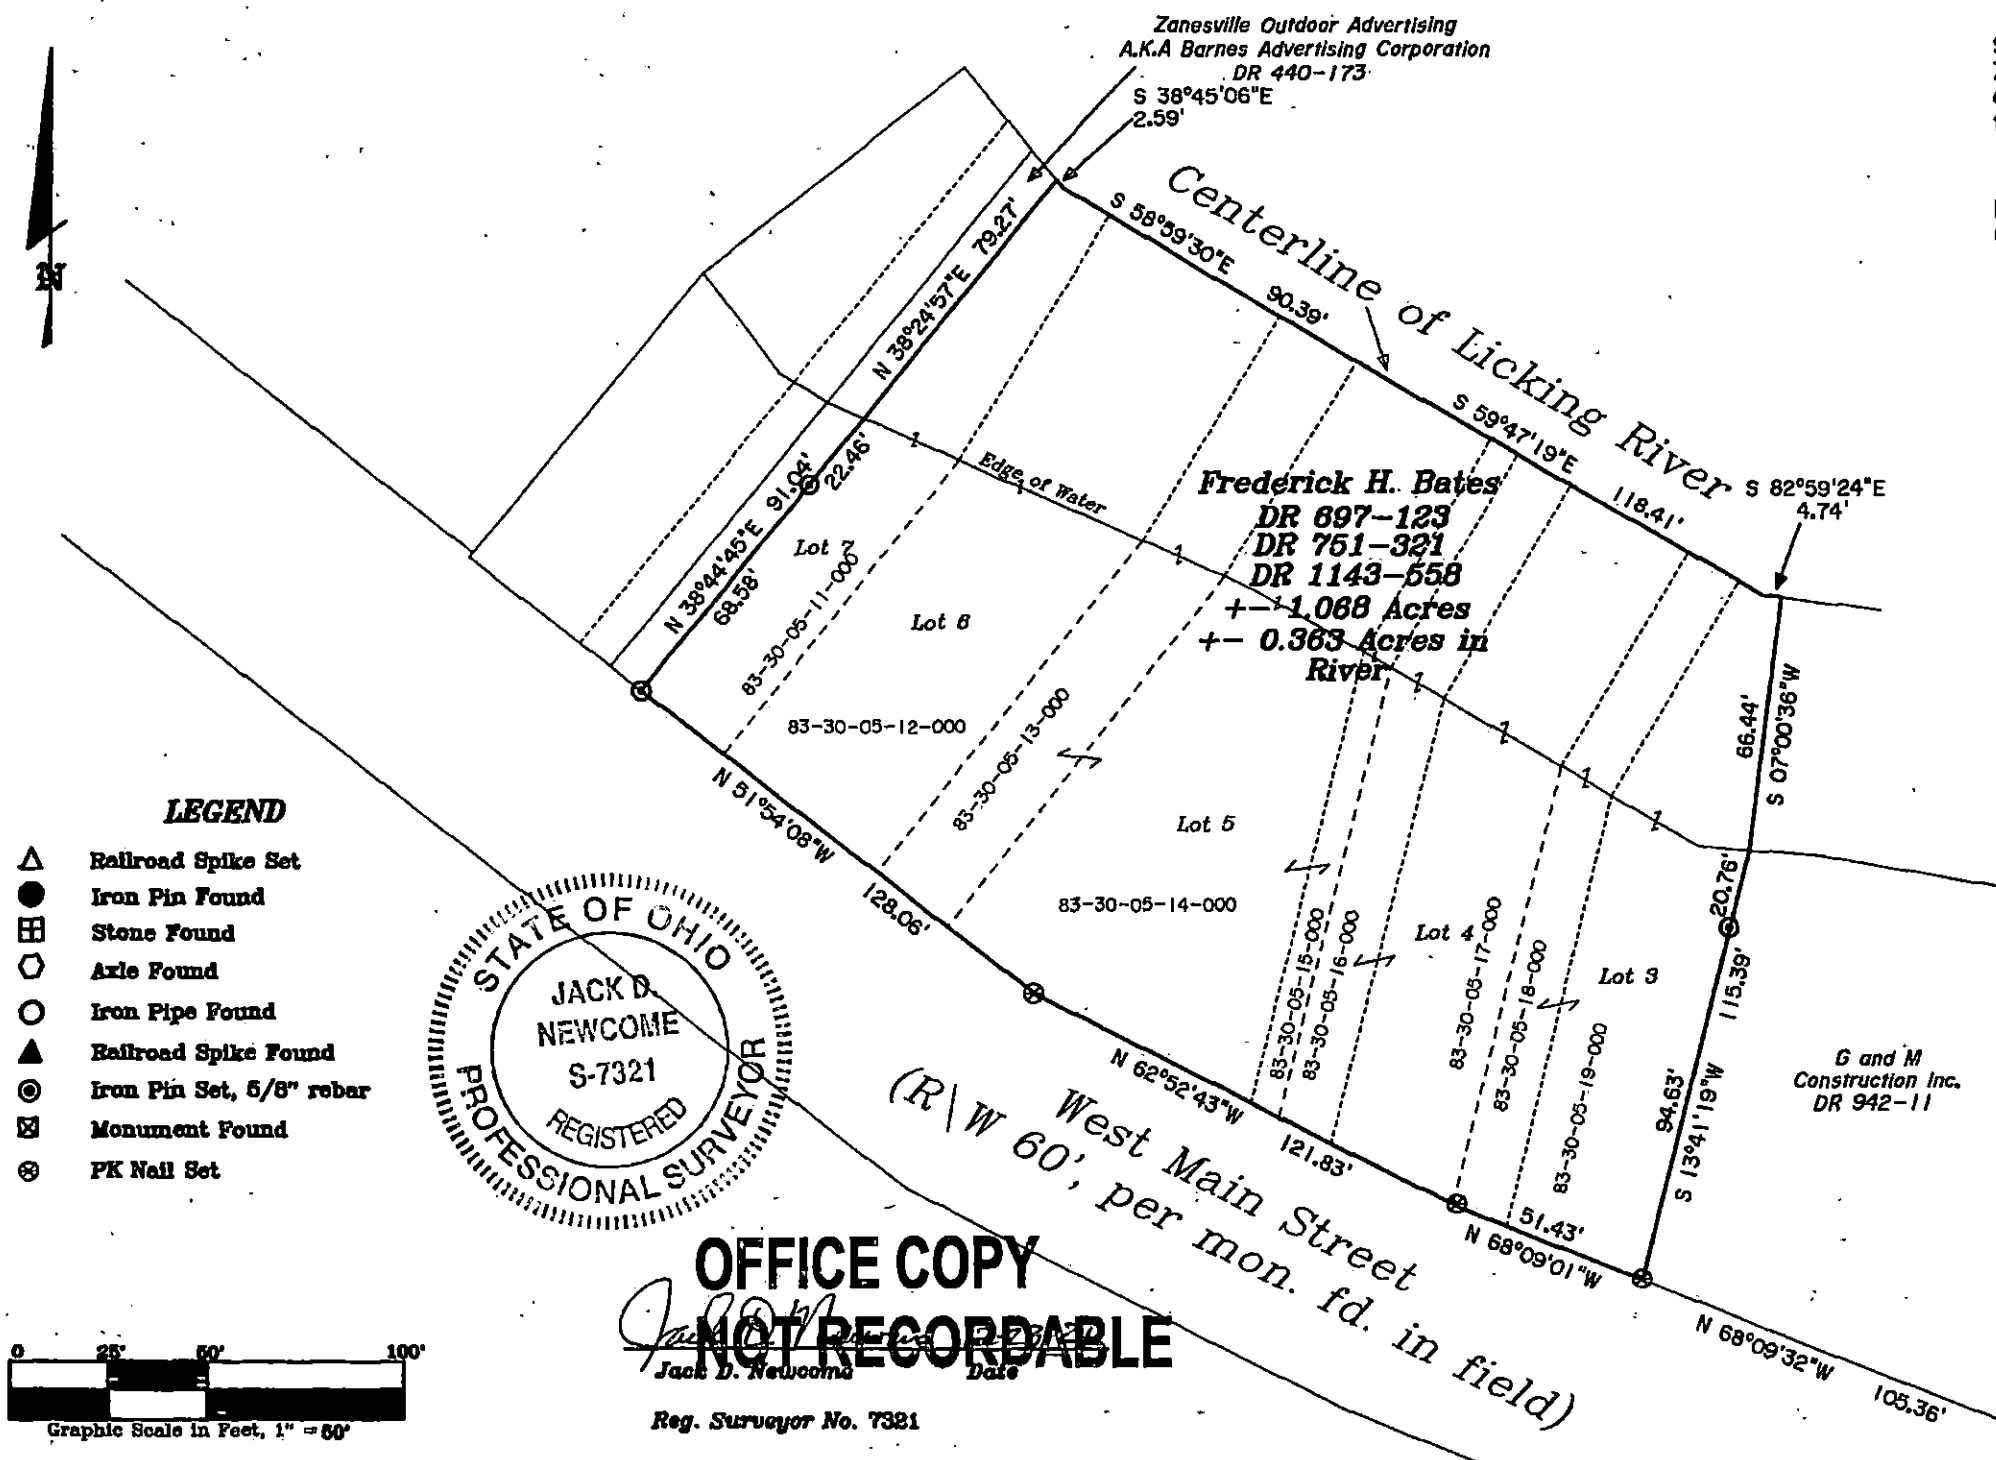

OFFICE COPY
NOT RECORDABLE

Reg. Surveyor No. 7321