
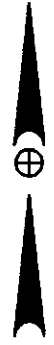


NORTH IS BASED UPON
AN ASSUMED MERIDIAN

SCALE 1" = 150'

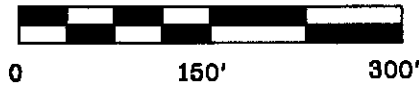

SURVEY PLAT FOR J O K COMPANY
SITUATED IN THE THIRD WARD, CITY OF ZANESVILLE, MUSKINGUM COUNTY, OHIO.


AUDITORS PARCEL

83-33-01-01-000

A	S26°10'57"W	20.72'
B	S85°27'27"E	18.29'
C	N89°33'25"E	43.86'
D	N84°57'06"E	48.19'
E	N78°50'54"E	52.22'
F	N73°30'52"E	51.82'
G	N69°03'36"E	38.90'
H	N63°38'29"E	24.35'
I	N79°55'10"E	90.88'

APPROVED FOR CLOSURE

EXEMPT FROM
PLANNING COMMISSION

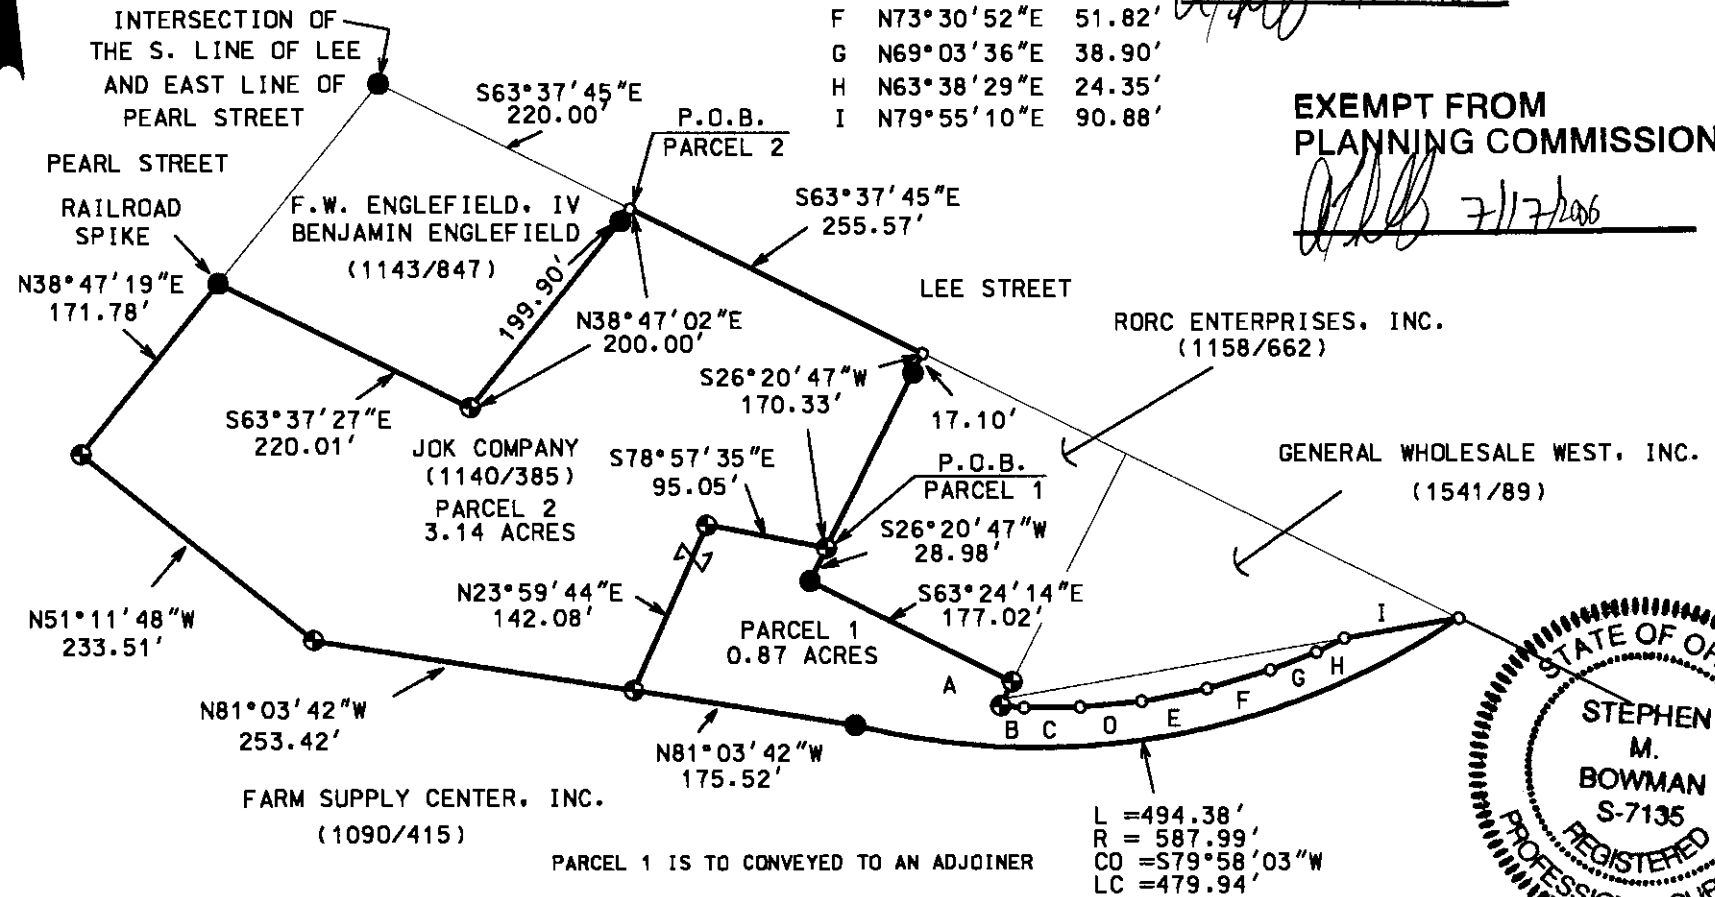


LEGEND

- IRON PIN FOUND
- ⊕ 5/8" X 30" REBAR SET
W/ I.D. CAP
- POINT

I CERTIFY THIS DRAWING WAS PREPARED
FROM AN ACTUAL FIELD SURVEY I CONDUCTED

OFFICE COPY
NOT RECORDABLE

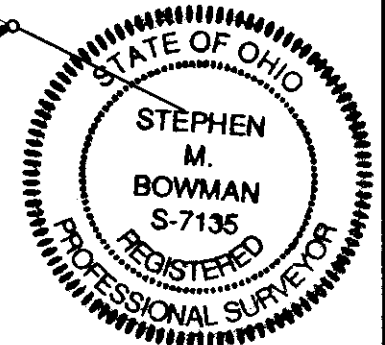

BOWMAN SURVEYING

38 N. 4th STR., RM 103
ZANESVILLE, OHIO 43701
PHONE/FAX 740-454-0496

JOB: M-06251

DATE: 07/11/06