


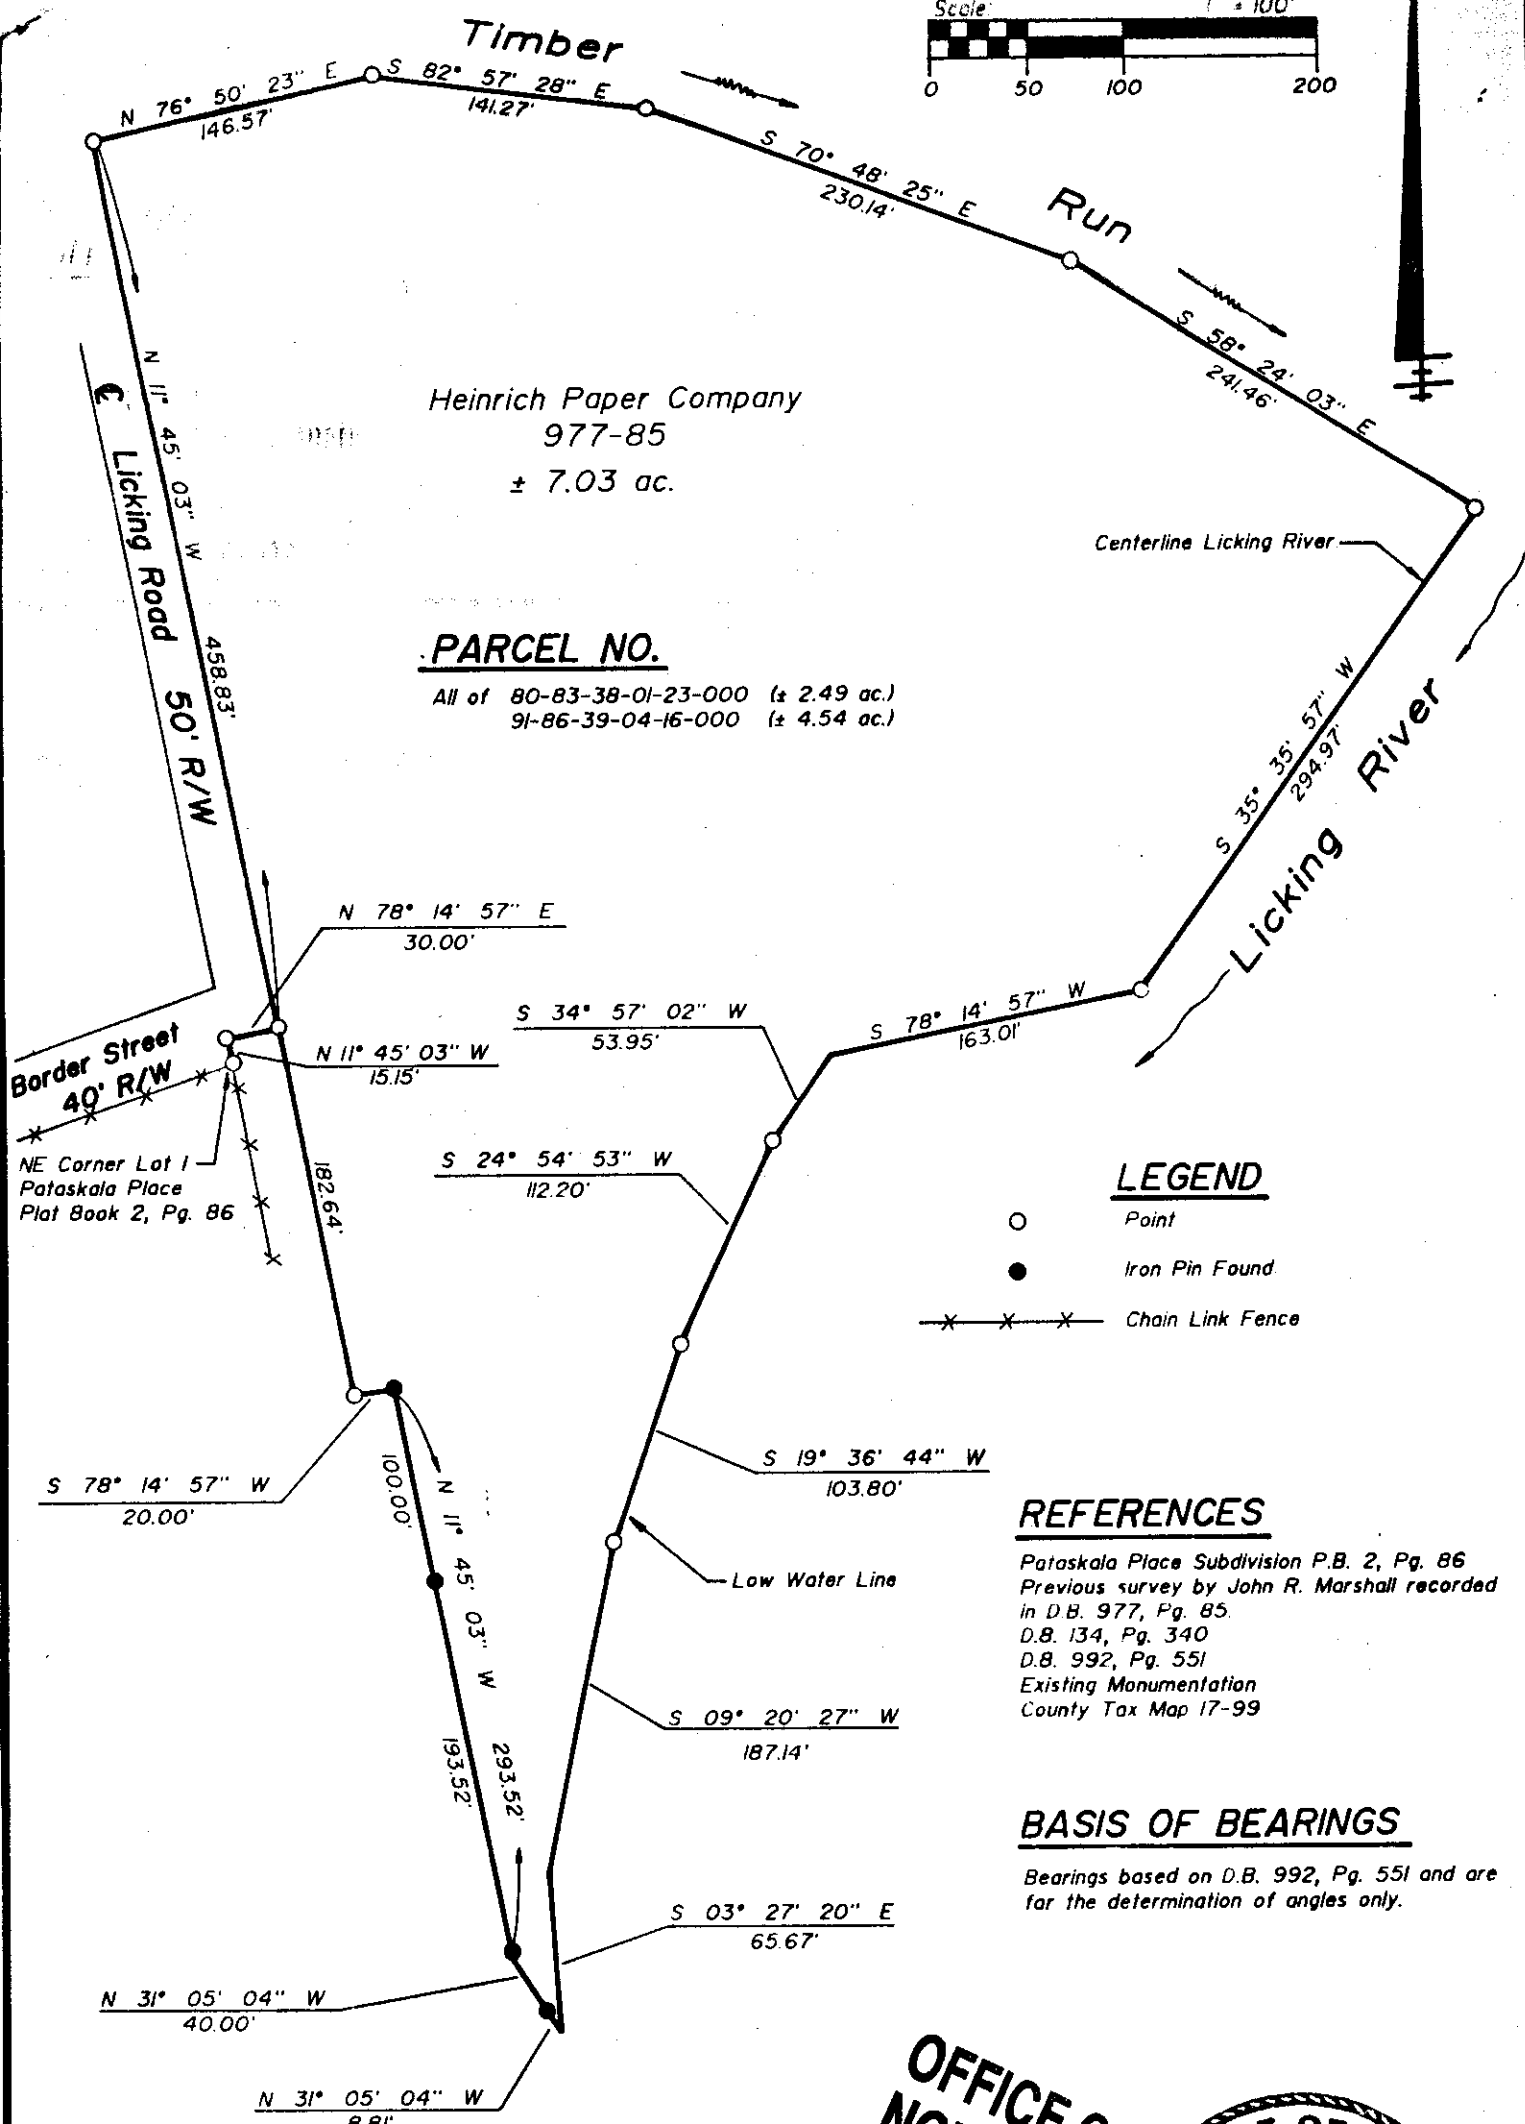

Heinrich Paper Company
977-85
 ± 7.03 ac.

PARCEL NO.

All of 80-83-38-01-23-000 (± 2.49 ac.)
91-86-39-04-16-000 (± 4.54 ac.)

LEGEND

- Point
- Iron Pin Found
- X-X-X- Chain Link Fence

REFERENCES

Pataskala Place Subdivision P.B. 2, Pg. 86
Previous survey by John R. Marshall recorded
in D.B. 977, Pg. 85.
D.B. 134, Pg. 340
D.B. 992, Pg. 551
Existing Monumentation
County Tax Map 17-99

BASIS OF BEARINGS

Bearings based on D.B. 992, Pg. 551 and are
for the determination of angles only.

SITUATED IN AND BEING A PART OF

The 4th Ward, City of Zanesville, Muskingum County, Ohio.


DESCRIPTION APPROVED
FOR AUDITOR'S TRANSFER

BY J. L. Namb
3-08-91

OFFICE COPY
NOT RECORDABLE

Timothy H. Linn
Reg. Surveyor

3/4/91
Date

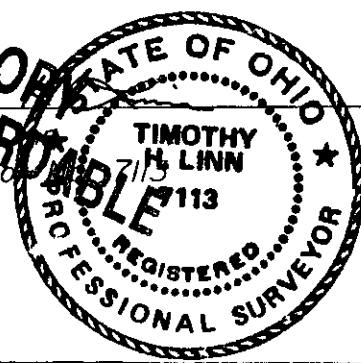

Linn Engineering, Inc.
Civil Engineering Consultants
P.O. Box 2671 Zanesville, Ohio 43702-2671

614-452-7434