


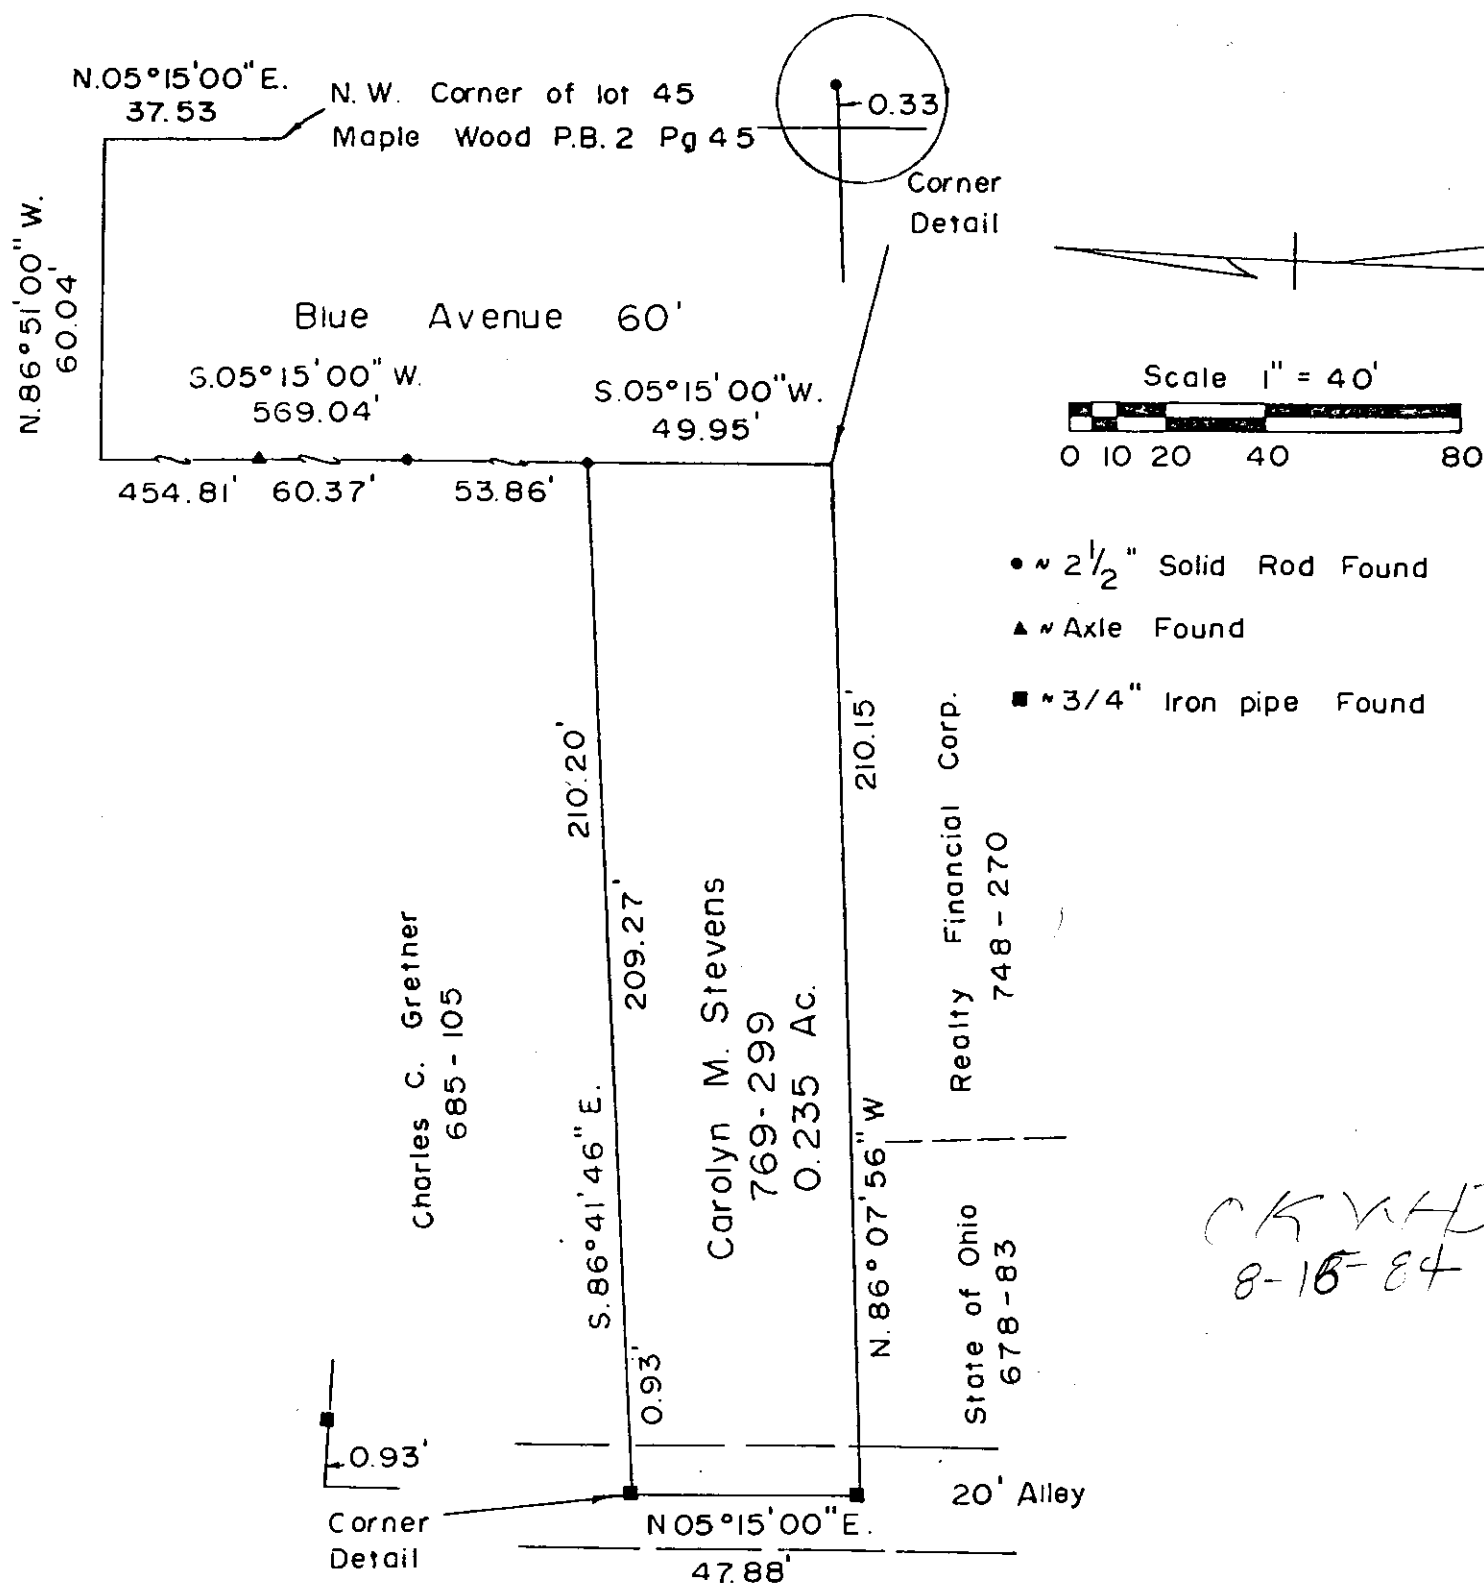


Being a part of the new 4<sup>th</sup> Ward (1983) formerly 8<sup>th</sup> ward, city of Zanesville, Ohio.

I hereby certify the above plat and survey to be correct as prepared by me, this 13, August 1984.

OFFICE COPY  
NOT RECORDABLE

W. J. BIEDENBACH  
REG. SURVEYOR #5718

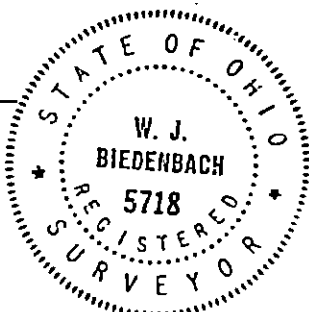

|   |               |
|---|---------------|
| W. J. BIEDENBACH & ASSOC.<br>Surveying & Mapping<br>3120 Lisa Ln. Zanesville, Ohio 43701<br>(614) 453-4850 |               |
| Drawn by AB                                                                                                | Date 8-12-84  |
| Scale 1" = 40'                                                                                             | Checked by AL |
| Job No 1833                                                                                                | STEVENS       |