


State of Ohio, County of
Muskingum, City of
Zanesville, 4th Ward,
Township 1, Range 7, United
States Military Lands.

Bearings are based on the Centerline Survey of St. Rte. 60, as recorded in Plat Book 13, Page 34.

DR 959-181
OR 2222-828
OR 2053-779
PL Blk. 13, Pg.
34

△	Railroad Spike Set
●	Iron Pin Found
田	Stone Found
○	Axis Found
○	Iron Pipe Found
▲	Railroad Spike Found
◎	Iron Pin Set, 5/8" rebar
田	Monument Found
MI	Sanitary Man Hole
⊕	Guy Wire
⊕	Power Pole
⊕	Fire Hydrant
LA	Limited Access Line
SW	Sidewalk

Centerline of St. Rte. 60, (Underwood Street)

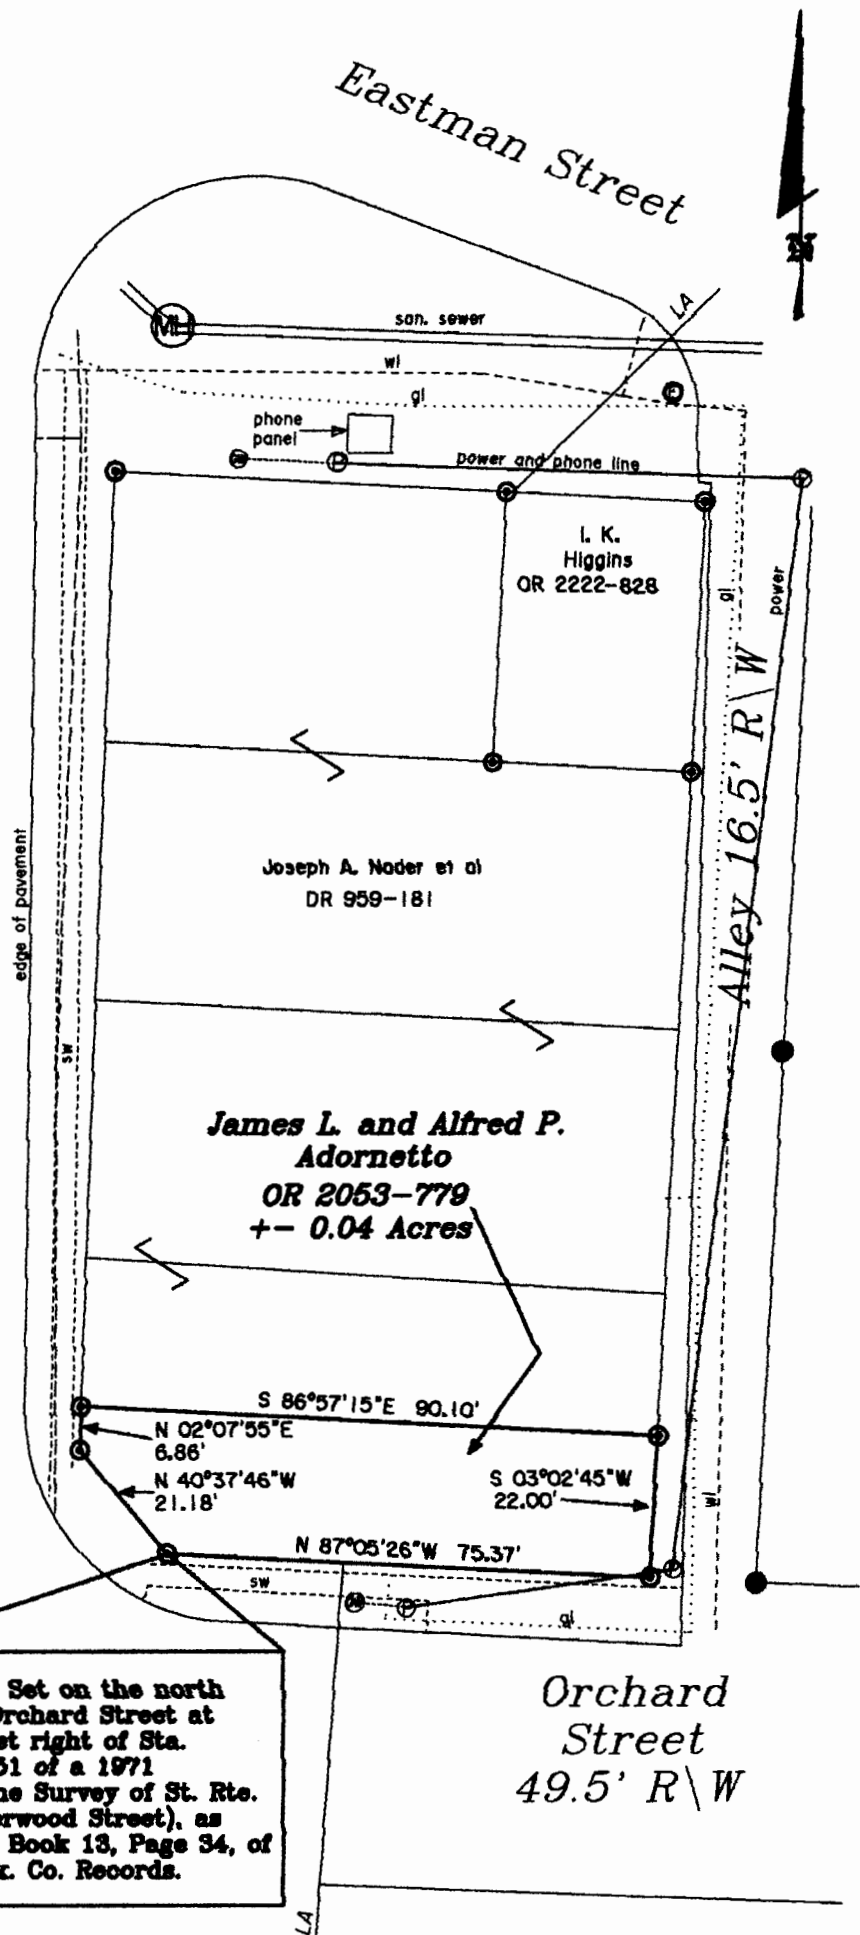

Iron Pin Set on the north
line of Orchard Street at
69.38 feet right of Sta.
866+11.51 of a 1971
Centerline Survey of St. Rte.
80, (Underwood Street), as
per Plat Book 13, Page 34, of
the Musk. Co. Records.

All of: 84-28-03-15-000 +- 0.04 Acres



By: [Signature] 6/28/2012

OFFICE COPY
NOT RECORDABLE

Reg. Surveyor No. 7331

Newcome Surveying Company
6515 Ballard Road
Nashport, Ohio
740-452-5796

