


SITUATED IN the County of Muskingum, State of Ohio,
City of Zanesville and being a part of the Reservation
in Rathbone's Northeast Addition to the Town (now City)
of Zanesville.

LEGEND

- Iron Pin Set, 5/8" rebar
- △ Spike Set
- Iron Pin Found
- ⊗ Axle Found
- Pipe Found
- ▼ Railroad Spike Found
- ⑤ Lot Number
- ⊙ DH Drill Hole Found
- P — Property Line
- C — Centerline
- - - Lot Line
- Monument Found

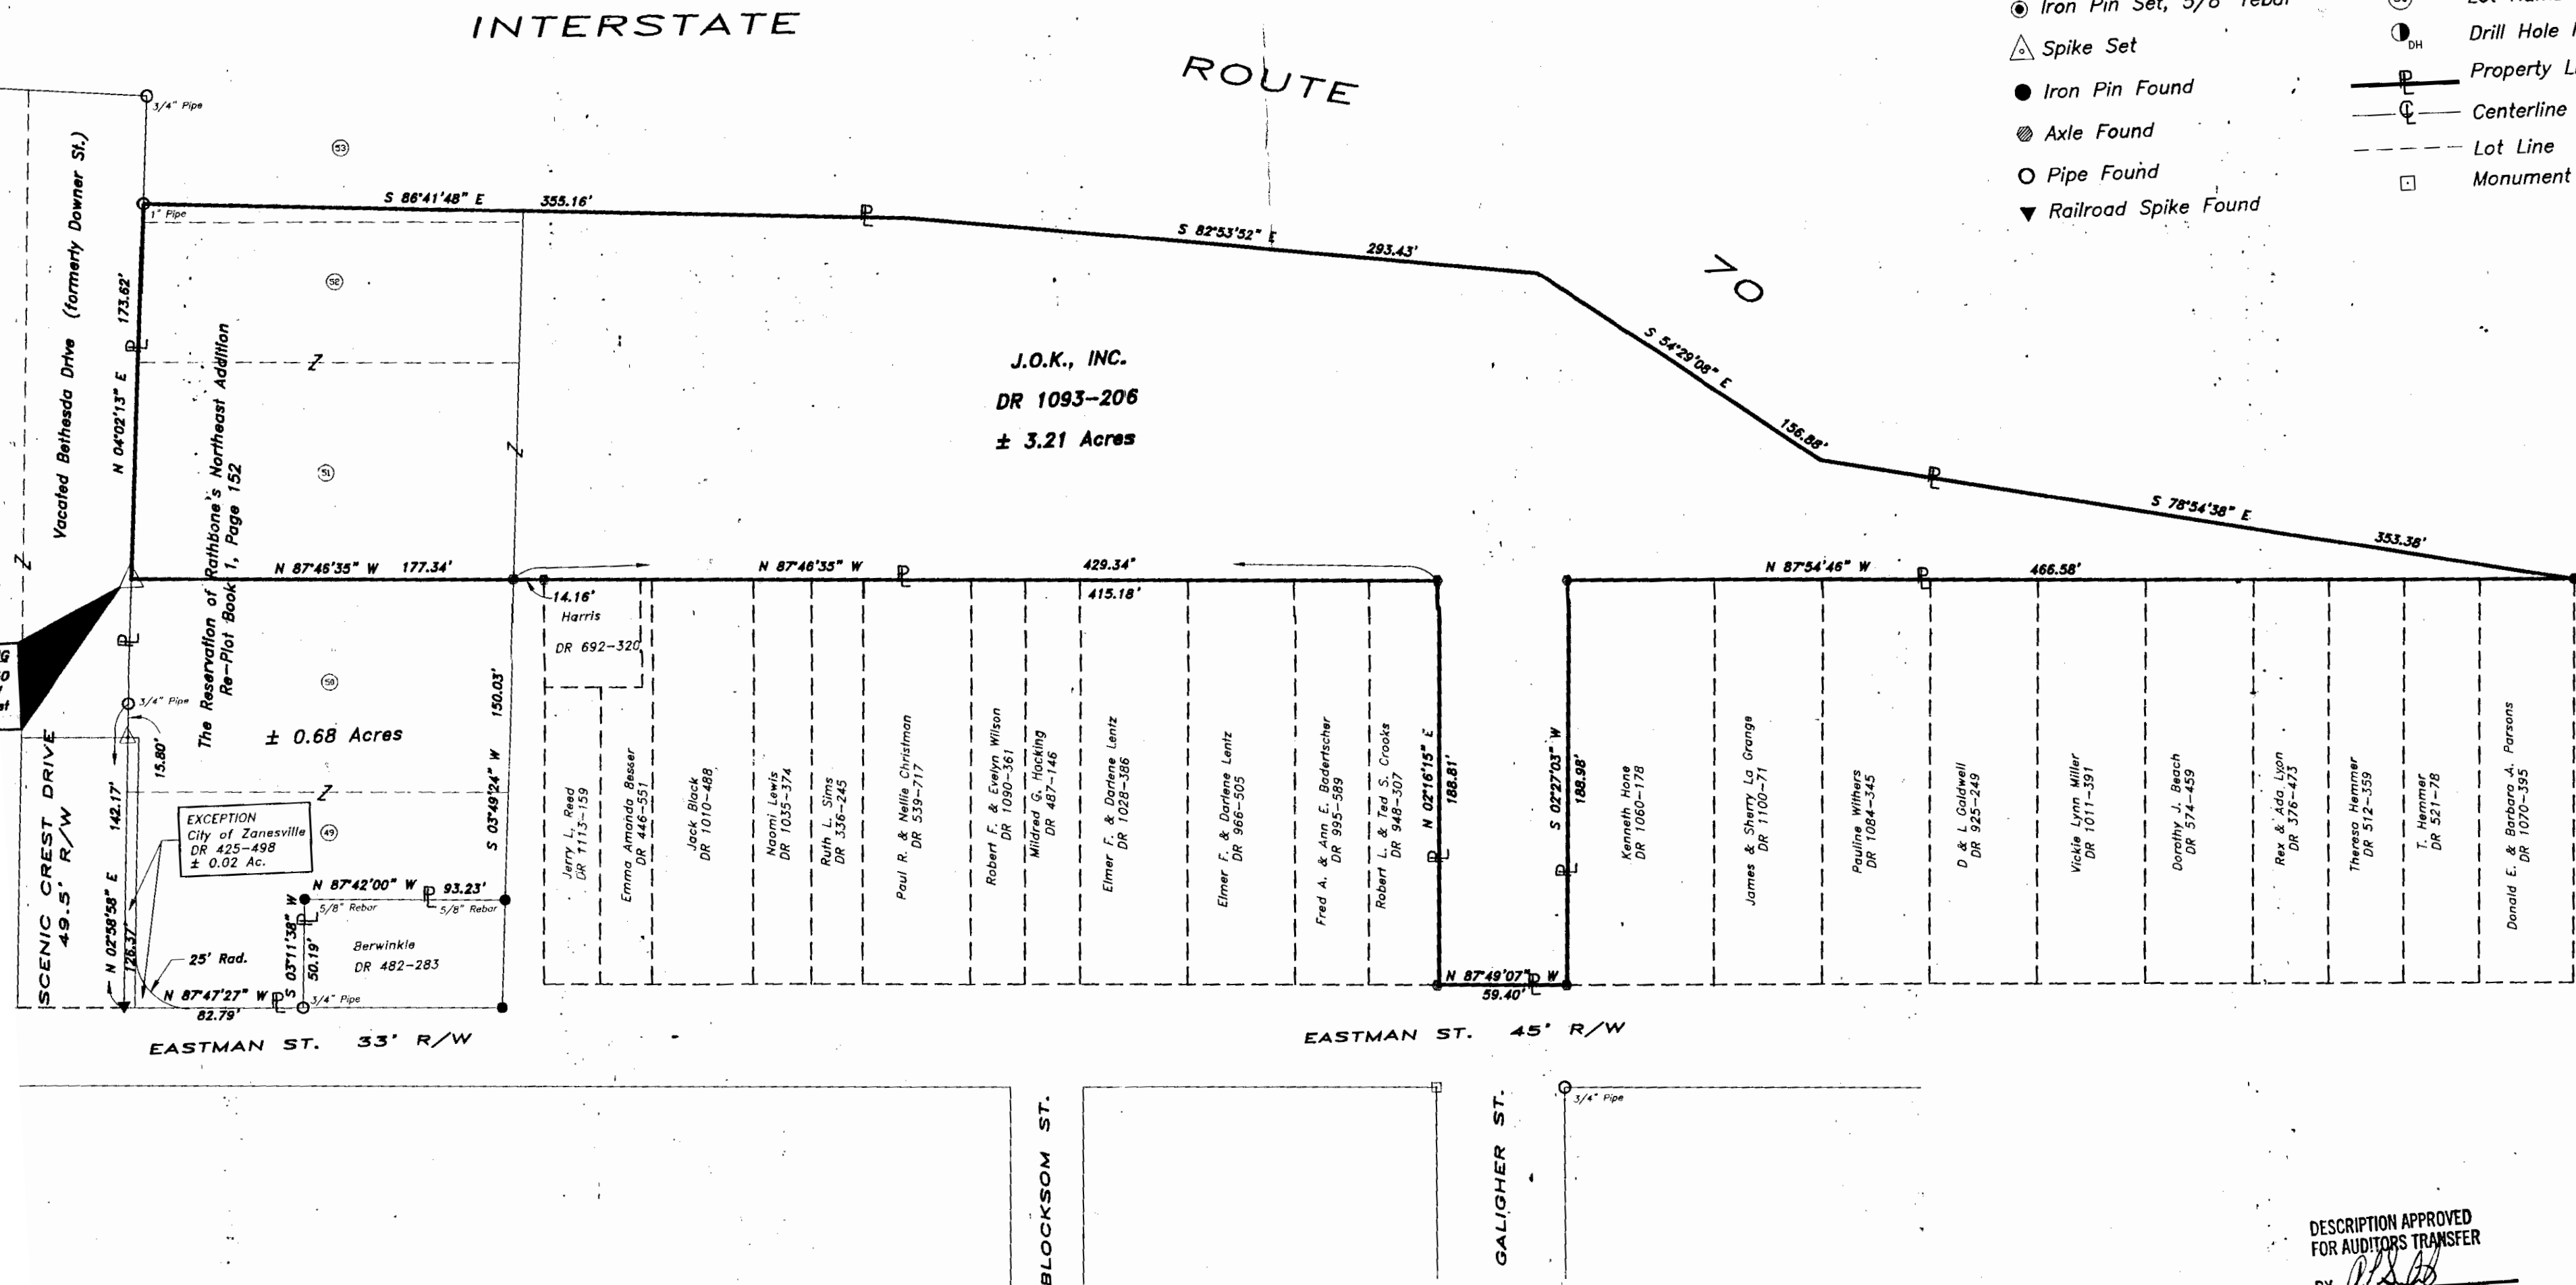

BASIS OF BEARINGS Bearings based on the northline of
Eastman Street as N 87°47'27" W.


PARCEL NO.

Part of 84-32-02-02-000 ±3.21 Acres


REFERENCES

Replat Book 1, Pg. 152
DR 1078-425
DR 940-179
Musk-40-11.52 R/W Plans
Deed Records Shown

GRAPHIC SCALE

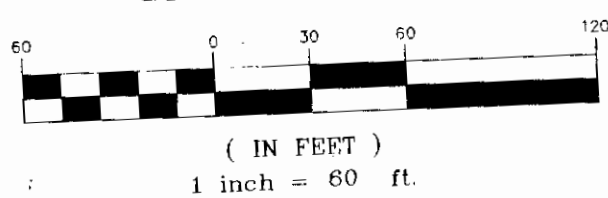

DESCRIPTION APPROVED
FOR AUDITORS TRANSFER
BY *[Signature]*
10-26-95

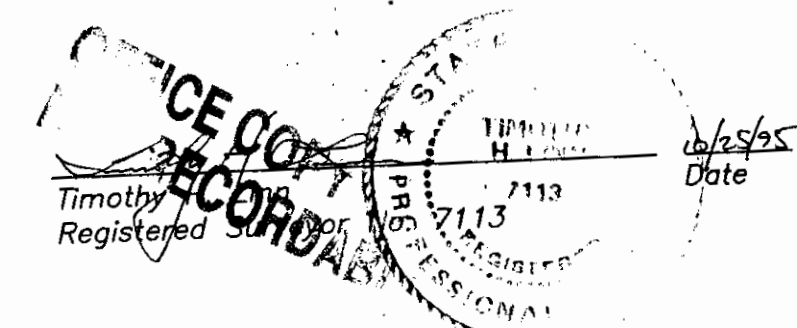

Linn Engineering, Inc.

614-452-7434