


PROPOSED VACATION DRESDEN ROAD RIGHT OF WAY

DESCRIPTION
APPROVED

By: *[Signature]*
8/27/15

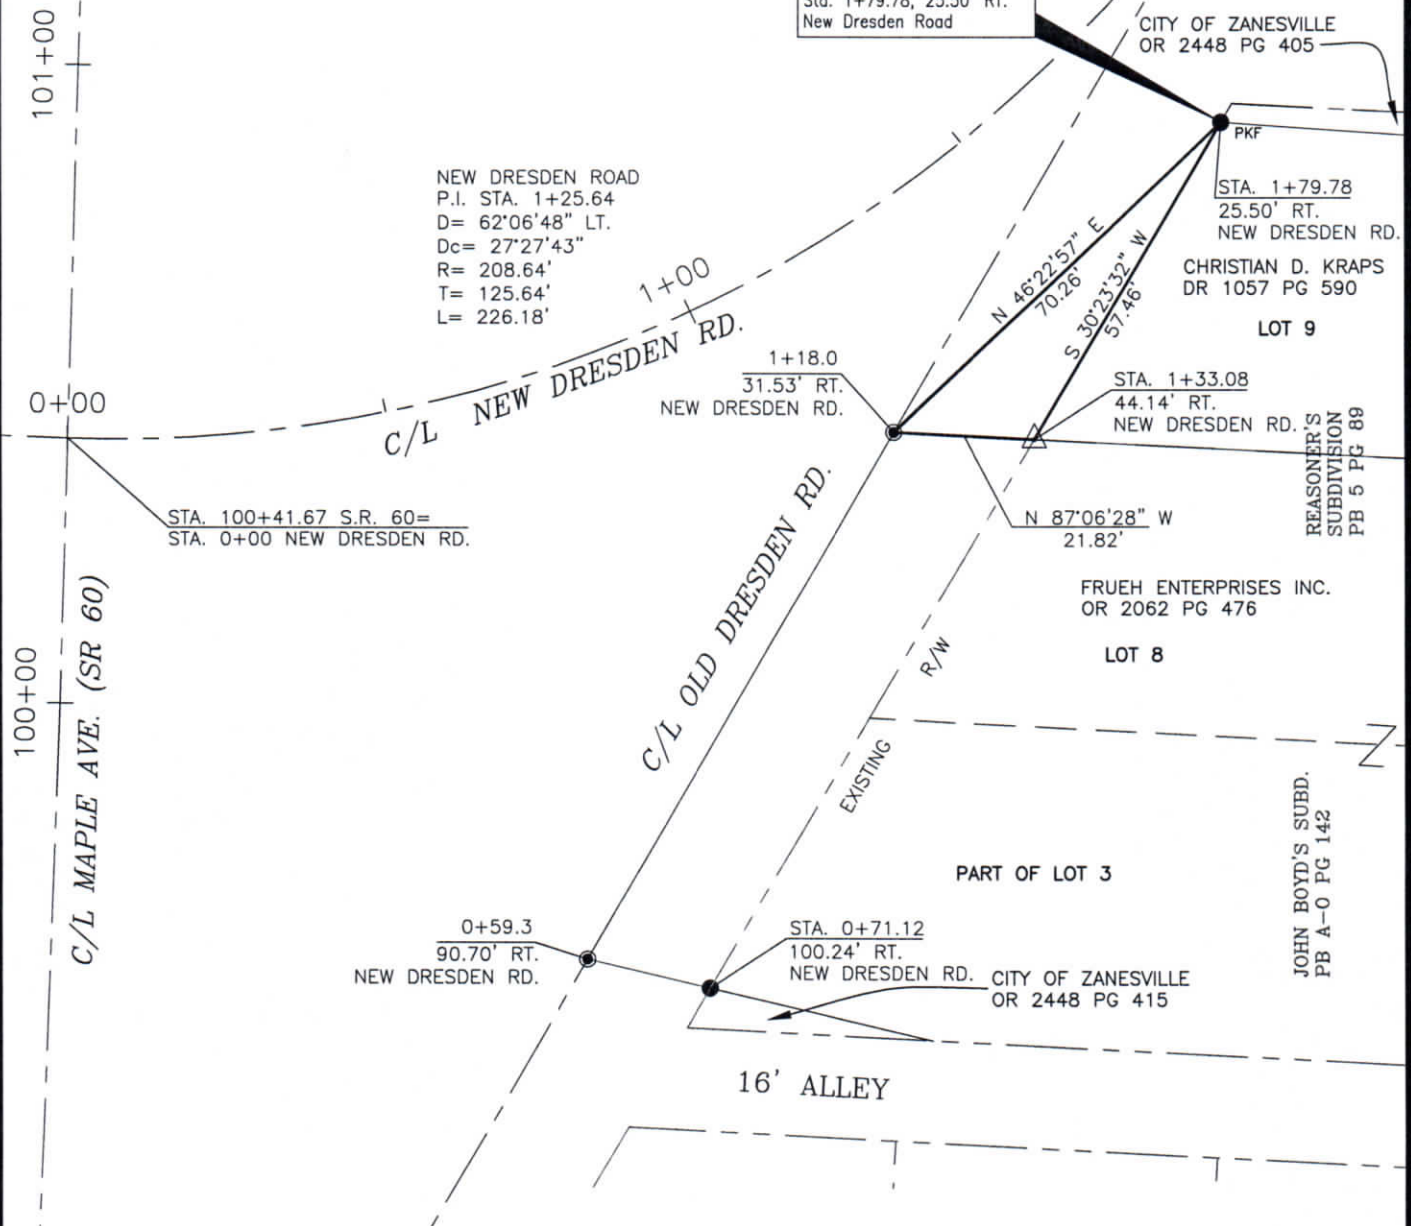

LEGEND

- Iron Pin Found
- ⊙ Iron Pin Set, 5/8" rebar
- PK Nail Found
- △ PK Nail Set
- Monument Found
- Right of Way
- Centerline

BASIS OF BEARINGS

Bearings are based on the Ohio State Plane Coordinate System, South Zone, NAD83 per GPS observations on 10/16/14.

REFERENCES

OR 2448-415
OR 2448-405
OR 2062-476
DR 1057-590
DR 1024-5
DR 1024-18
DR 696-87
PB A-0, Pg 142
PB 2, Pg 70
PB 5, Pg 89
ODOT ROW PLANS MUS-60-18.35

PARCEL No.

To be added to: 85-17-04-08-000 ±0.01 ac.


SITUATED IN:

The State of Ohio, County of Muskingum, City of Zanesville, Fifth Ward, and being a part of Quarter Township 3, T1, R7, U.S.M.L.

NOTE:

Old Dresden Road appears on:


- PB A-0, Pg 142 John Boyd's Subdivision
- PB 2, Pg 70 Belle View Terrace
- PB 5, Pg 70 Reasoner's Subdivision

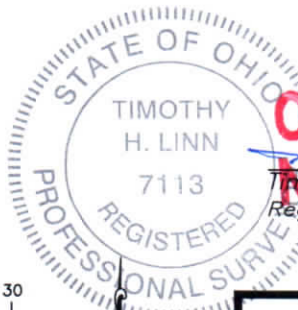

**OFFICE COPY
NOT RECORDED**

Timothy H. Linn
Reg. Surveyor No. 7113

Date 12/9/14

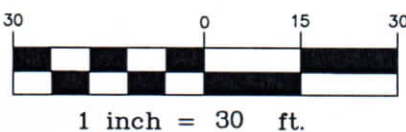

Linn Engineering, Inc.
Civil Engineering Consultants
P.O. Box 2086 Zanesville, Ohio 43702-2086

740-452-7434

