


Norwood Boulevard 50' R/W

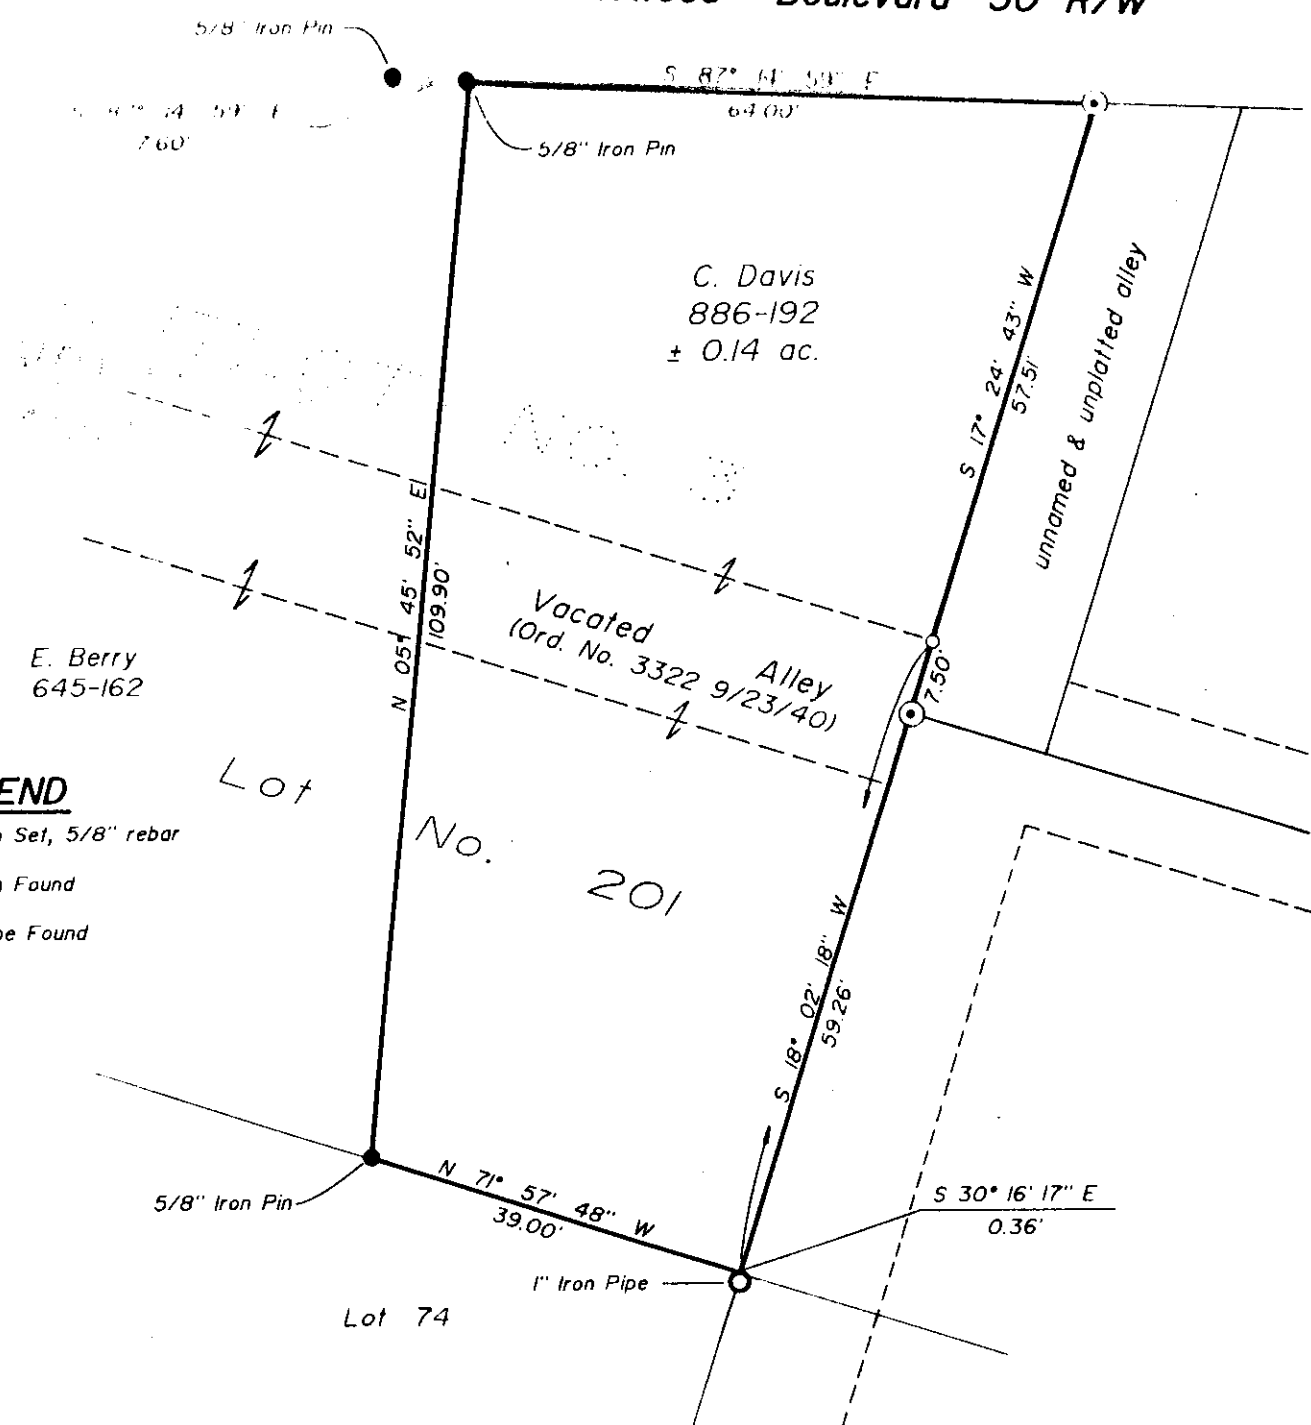

LEGEND

- ⊙ Iron Pin Set, 5/8" rebar
- Iron Pin Found
- Iron Pipe Found
- Point

SITUATED IN AND BEING A PART OF

Lot 201, Outlot No. 3 and a vacated alley of Norwood Heights and Tiledale Extension, City of Zanesville, Muskingum County, Ohio.

REFERENCES

- PB. 7, Pg. 23
- DR 645-162
- DR 886-192
- C.R. Harkness survey- 7/23/90

BASIS OF BEARINGS

Bearings based on those given in the survey of the E. Berry property by C.R. Harkness (RS 6885) dated 7/23/90.

PARCEL NO.

All of 80-85-26-01-02-000 (± 0.14 ac.)


DESCRIPTION APPROVED FOR AUDITOR'S TRANSFER

BY JZ Namb
8-09-90

OFFICE COPY NOT RECORDABLE

Time: _____
Reg. Sub. No. _____

Date 8/7/90

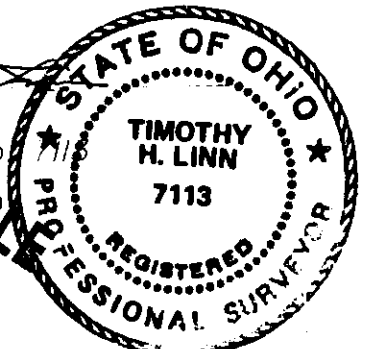

Linn Engineering, Inc.
Civil Engineering Consultants
P.O. Box 2671 Zanesville, Ohio 43702-2671