

**DESCRIPTION**

**APPROVED**

By: *[Signature]* 8/31/2016

# PLAT OF STREET VACATION



OFFICE COPY  
 PREPARED BY *[Signature]*  
 CITY ENGINEER  
**NOT RECORDABLE**

SITUATED IN THE STATE OF OHIO, COUNTY OF MUSKINGUM, CITY OF ZANESVILLE, AND BEING A 50' WIDE UNDEVELOPED PUBLIC STREET THAT LIES BETWEEN BLUE AVENUE AND MARION AVENUE IN McINTIRE HILL ESTATES AS RECORDED IN PLAT BOOK 7, PAGE 26 OF THE MUSKINGUM COUNTY RECORDS.

BEARING HEREON ARE BASED ON THOSE SHOWN ON THOSE SHOWN ON PLAT BOOK 7, PAGE 26.

APPROVED BY \_\_\_\_\_  
 COUNTY AUDITOR

VACATED BY ORDINANCE 5812, DATED SEPT 28, 1957

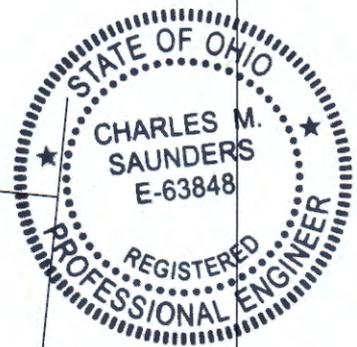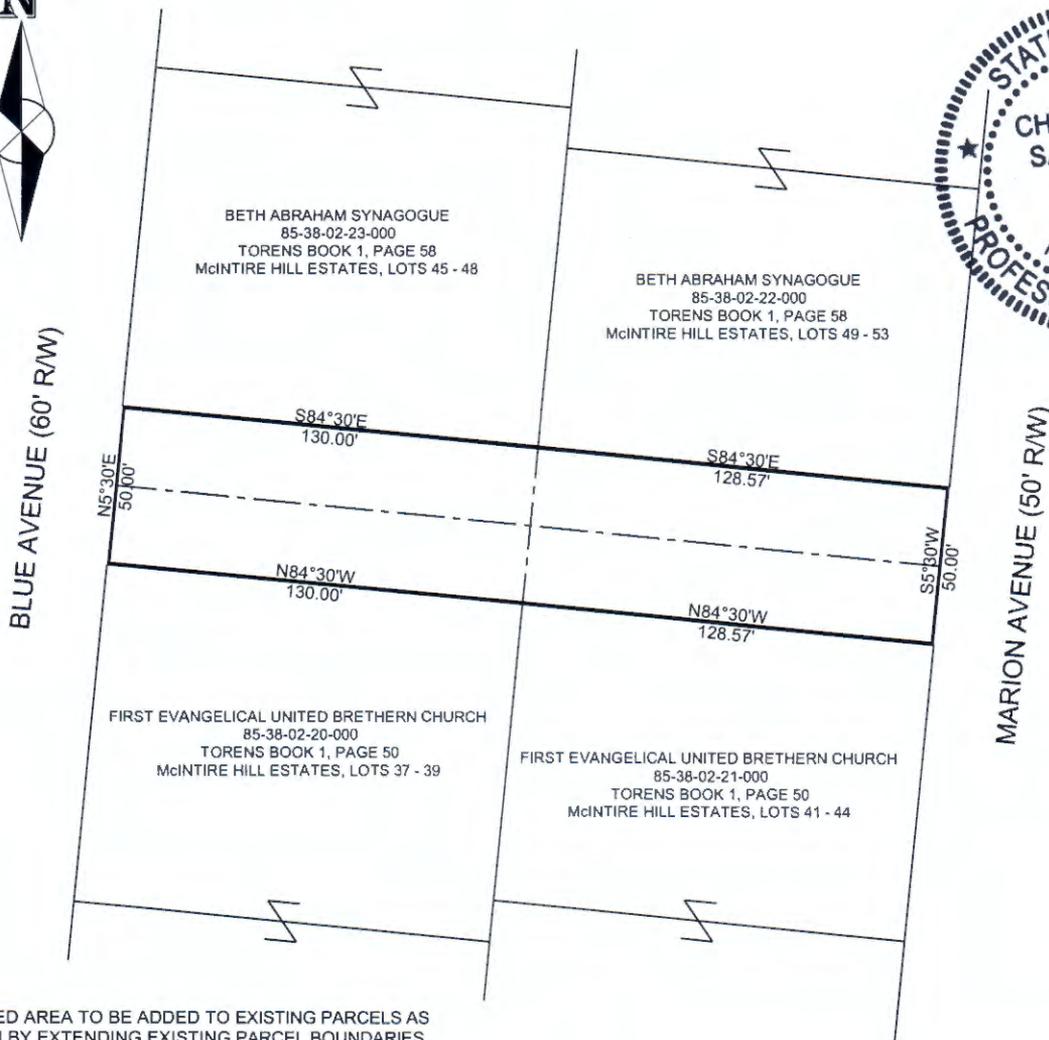

VACATED AREA TO BE ADDED TO EXISTING PARCELS AS SHOWN BY EXTENDING EXISTING PARCEL BOUNDARIES 25' TO THE CENTERLINE OF VACATED ALLEY AS FOLLOWS:

PARCEL NUMBER	DIMENSIONS	SQ FEET	ACRES
85-38-02-20-000	130.00' X 25'	3250.00 SF	0.075 ACRES
85-38-02-21-000	128.57' X 25'	3214.25 SF	0.074 ACRES
85-38-02-22-000	128.57' X 25'	3214.25 SF	0.074 ACRES
85-38-02-23-000	130.00' X 25'	3250.00 SF	0.075 ACRES

**CITY OF ZANESVILLE  
 ENGINEERING DEPT.**

DATE: MAY 16, 16    SCALE: 1"=60'    DRAWN BY: DJK