


SITUATED IN

The State of Ohio, County of Muskingum
City of Zanesville, and being a part of Lot 2,
of a Subdivision of S. Morris Adams Estate,
Plat Book 4, Page 127.

LEGEND

- Iron Pin to be set after construction.
- Iron Pin Found

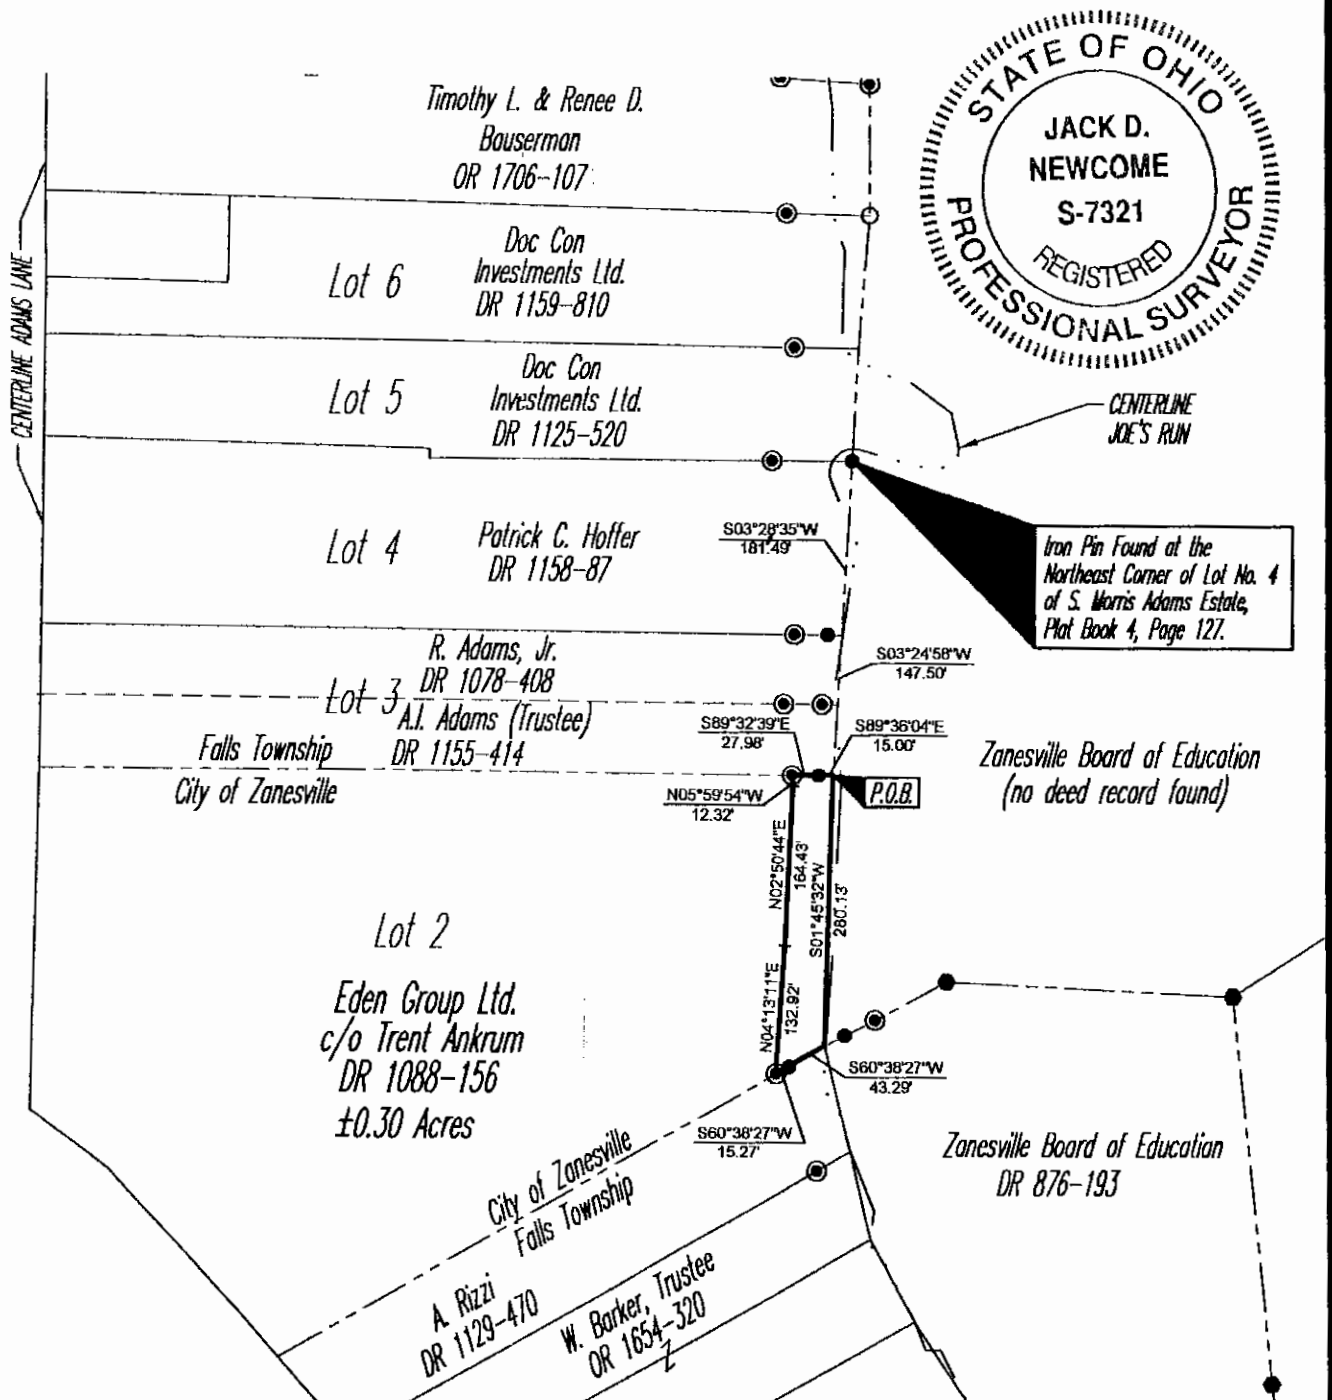

BASIS OF BEARING

Bearings are based on NAD 83, South Zone,
Ohio State Plane Coordinate System, as per GPS
Observations of Muskingum County GPS Monuments.


REFERENCES

DR 1155-414
DR 1088-156
DR 1129-470
P.B. 4, Pg. 127

PARCEL NO.

Part of: 80-86-01-01-20-000(±0.30 ac.)

GRAPHIC SCALE

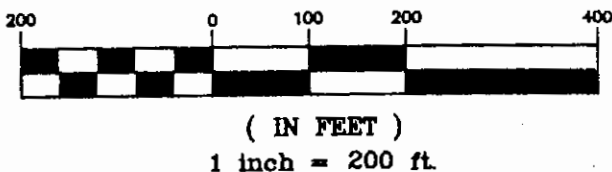

DESCRIPTION APPROVED
FOR OWNER'S TRANSFER
BY

**NOTICE COPY
NOT RECORDABLE**
Jack D. Newcome
Reg. Surveyor No. 7321

9-25-03
Date

Project No.: MVPD-368

PLAT 15



Linn Engineering, Inc.
Civil Engineering Consultants
P.O. Box 2086 Zanesville, Ohio 43702-2086

740-452-7434