


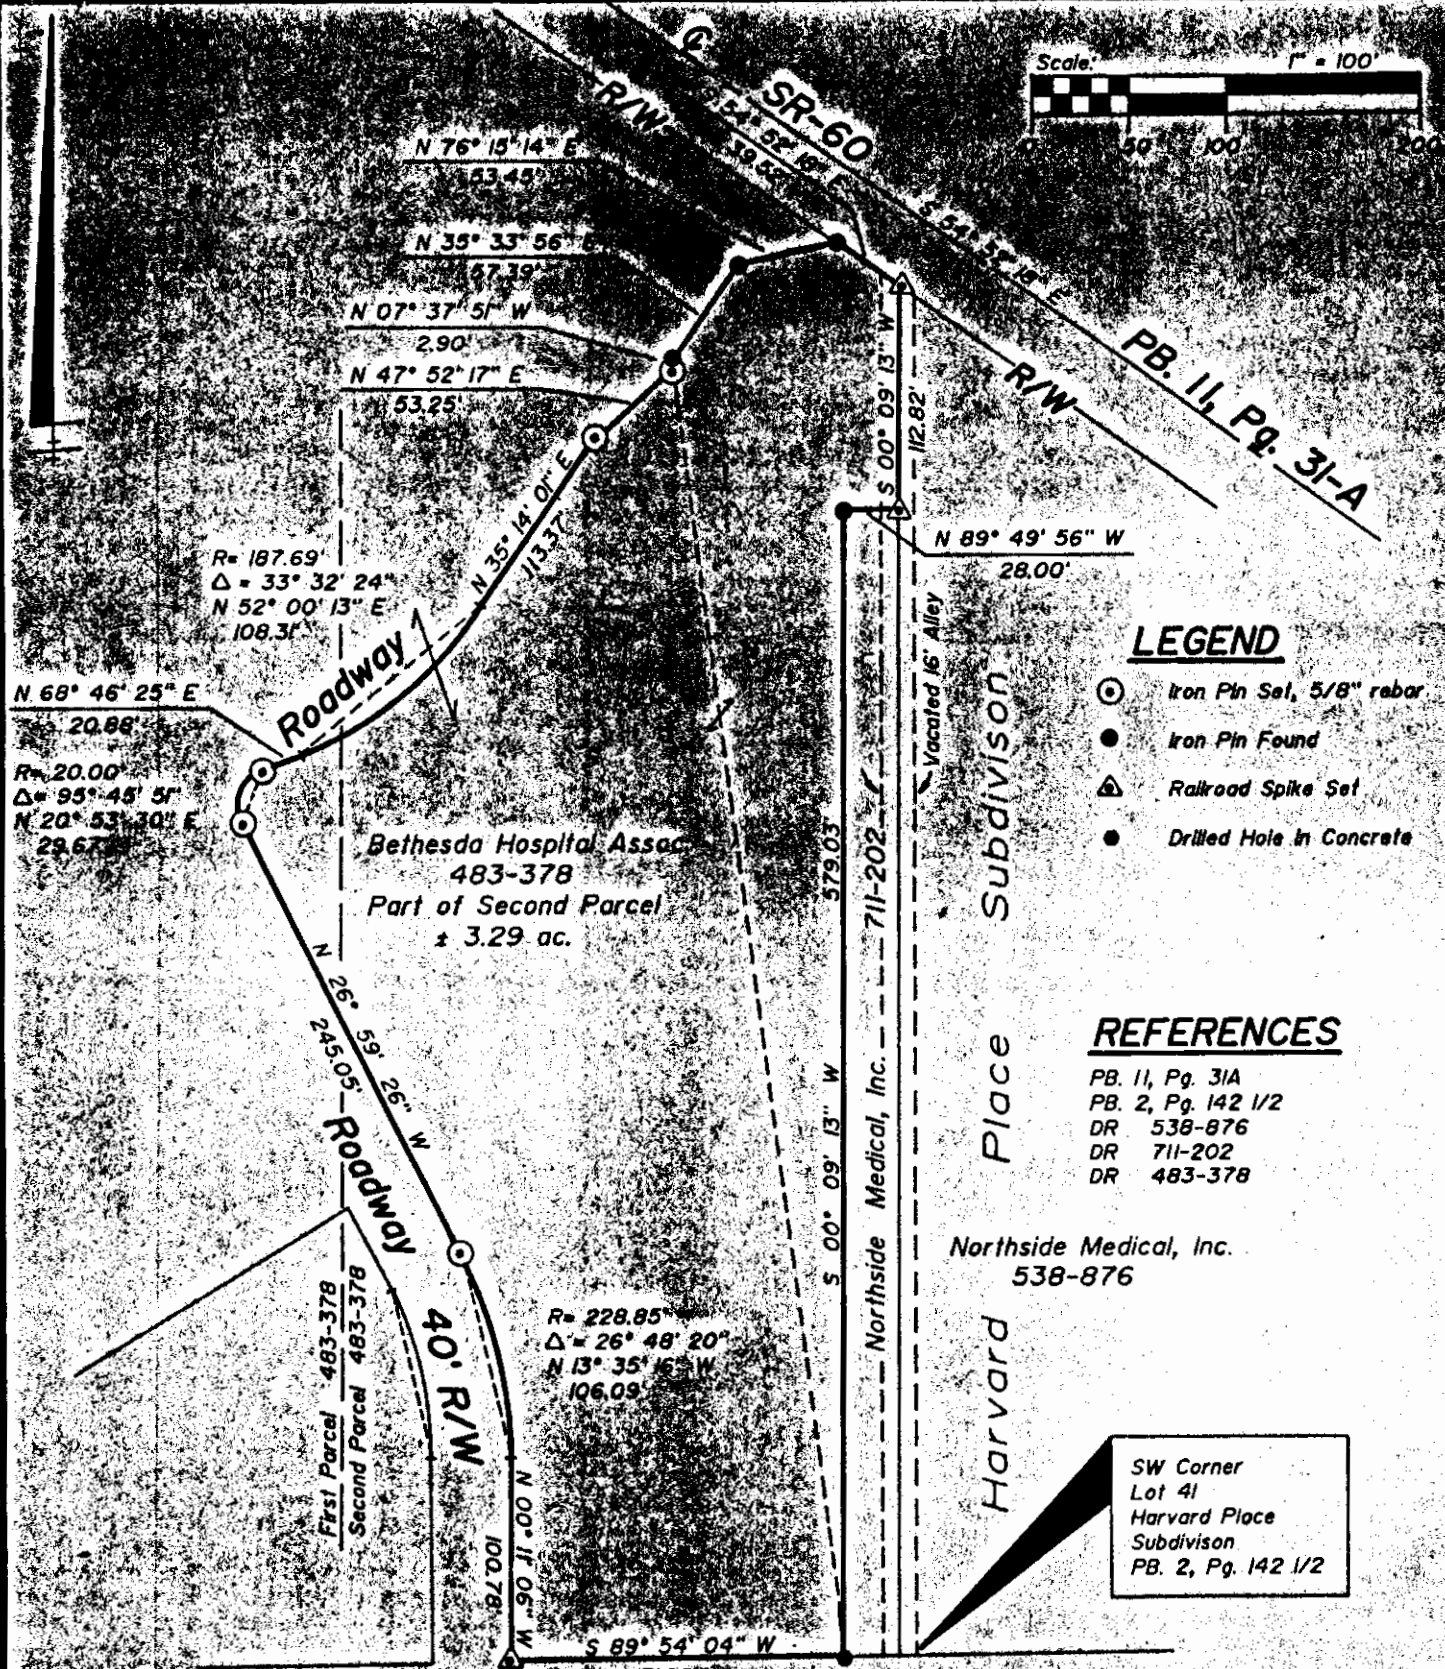

LEGEND

- Iron Pin Set, 5/8" rebar
- Iron Pin Found
- △ Railroad Spike Set
- Drilled Hole in Concrete

REFERENCES

PB. 11, Pg. 31A
 PB. 2, Pg. 142 1/2
 DR 538-876
 DR 711-202
 DR 483-378

Northside Medical, Inc.
 538-876

SW Corner
 Lot 41
 Harvard Place
 Subdivision
 PB. 2, Pg. 142 1/2

Bethesda Drive (private road) 30' R/W

SITUATED IN

The State of Ohio, County of Muskingum, City of Zanesville,
 Being a part of Quarter Township 4, T-1-N, R-8-W, (formerly
 Falls Township) now in the City of Zanesville.

BASIS OF BEARINGS


Bearings based on those in DR 1031-29

PARCEL NO.

Part of 80-86-17-01-01 (+ 3.19 ac.)
 Part of 80-86-17-01-02 (+ 0.10 ac.)

OFFICE COPY
 NOT RECORDABLE

Timothy A. Linn
 Reg. Surveyor No. 7113

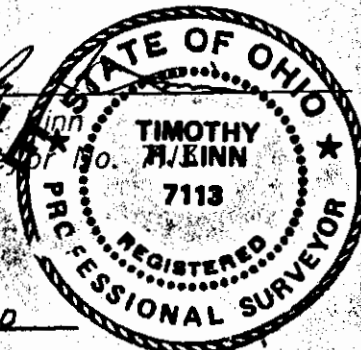

10/9/90
 Date

DESCRIPTION APPROVED
 FOR AUDITOR'S TRANSFER

[Signature]
 10-11-90



Linn Engineering, Inc.
 Civil Engineering Consultants
 P.O. Box 2871 Zanesville, Ohio 43702-2671

614-452-7434