


NORTH IS BASED UPON
RECORD BEARINGS IN
PLAT BOOK 8 PAGE 69

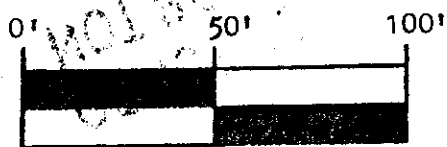


SCALE 1" = 50.00'

SURVEY PLAT FOR JOHN GRAHAM

SITUATED IN THE CITY OF ZANESVILLE, MUSKINGUM
COUNTY, OHIO. BEING A TEN (10.00') FOOT STRIP OFF
THE NORTH SIDE OF LOT #54 OF NORTHWOOD SUBDIVISION
NUMBER #2 AS RECORDED IN PLAT BOOK 8 PAGE 69 OF THE
MUSKINGUM COUNTY PLAT BOOKS.

PART OF PARCEL #80-86-21-02-04-000

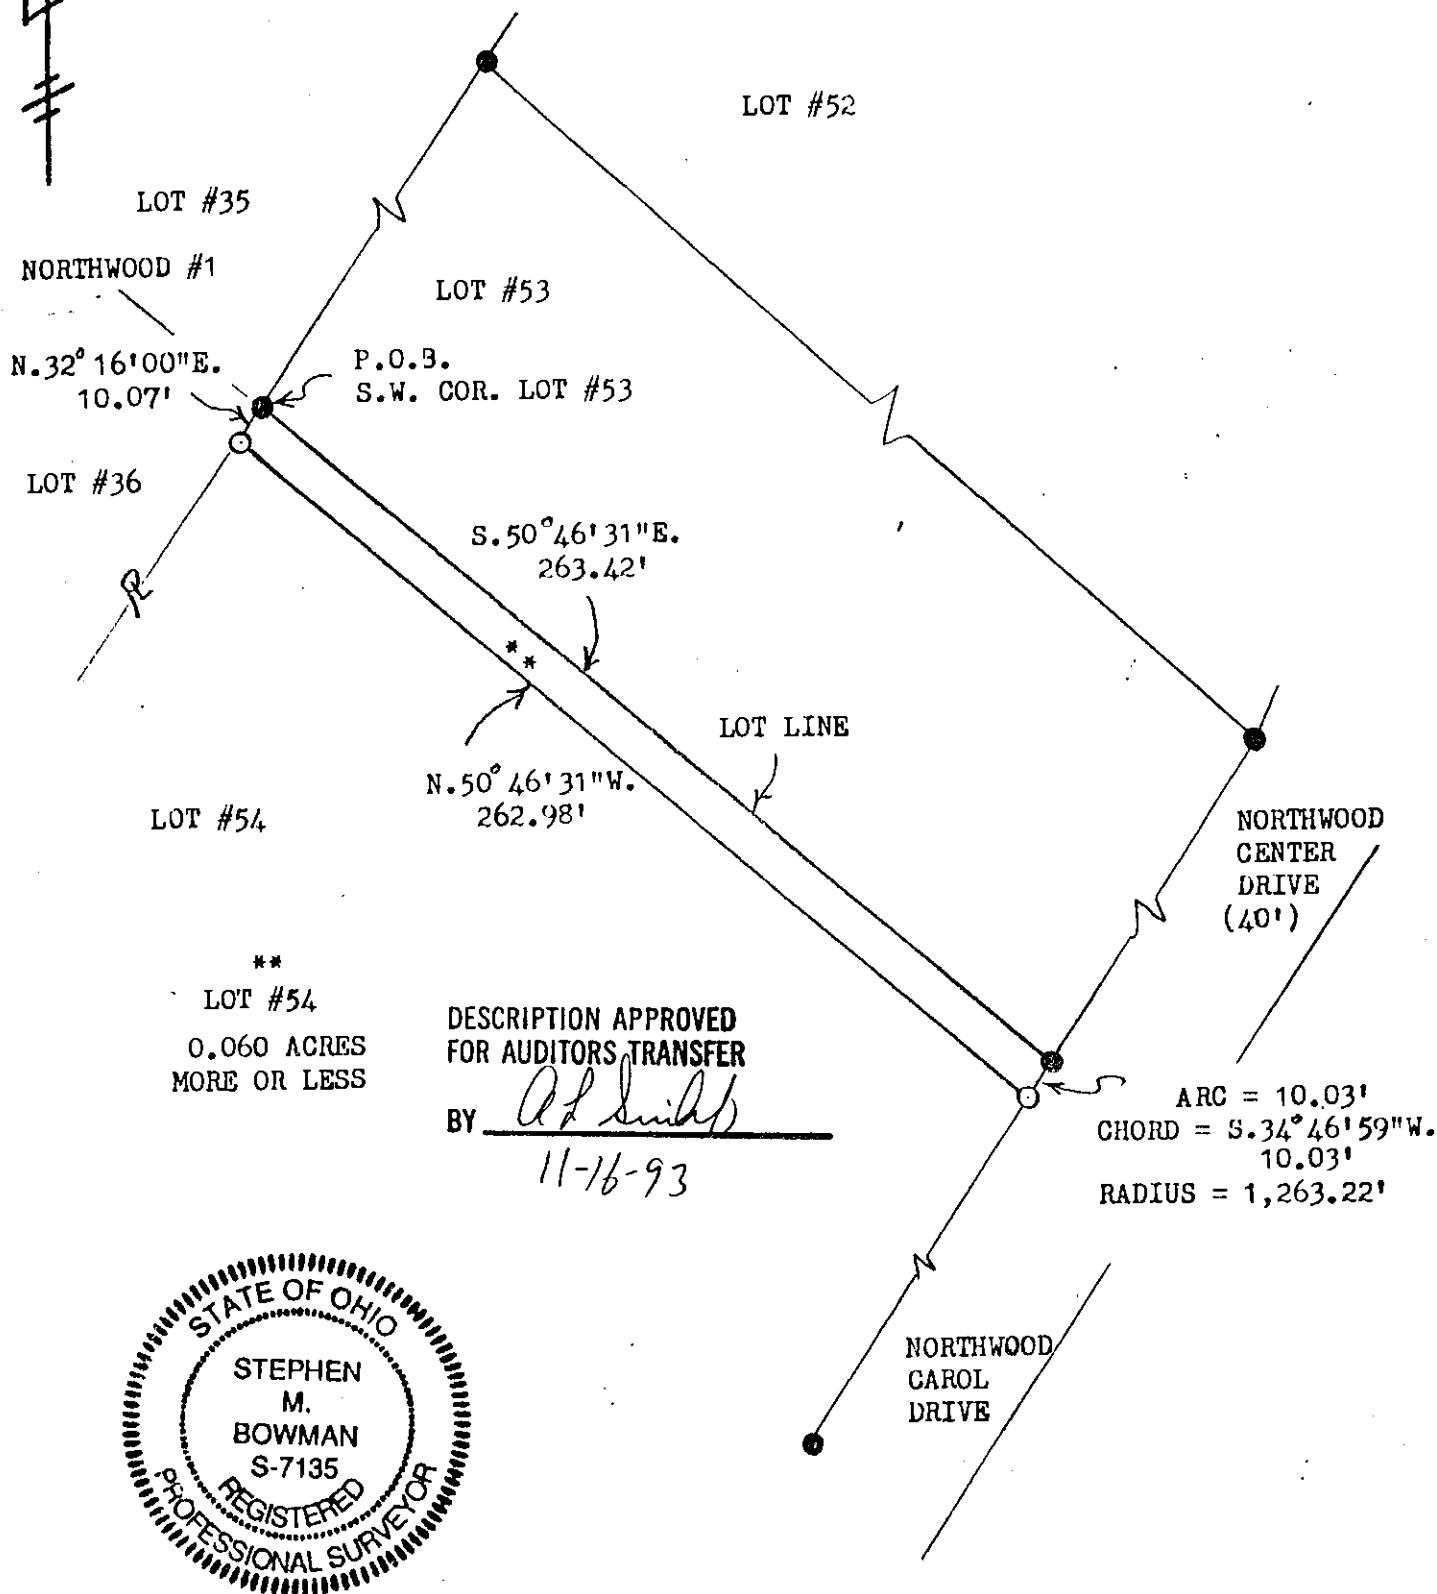

BOWMAN AND ASSOCIATES
48 THIRD ST.
FRAZEYSBURG, OHIO 43822

CLIENT JOHN GRAHAM

SECTION _____, T. _____, R. _____

ZANESVILLE TOWNSHIP, MUSK COUNTY

LEGEND

○ - IRON PIN SET ● - IRON PIN FOUND
△ - RR/MINE SPIKE SET ▲ - RR/MINE SPIKE FOUND

I CERTIFY THIS DRAWING REPRESENTS A
SURVEY CONDUCTED BY ME ON 11/15/93.

STEPHEN M. BOWMAN, PS-7135

PHONE/FAX 614-828-2204