

BASIS FOR BEARINGS:

ALL BEARINGS SHOWN ARE FOR PROJECT USE ONLY.
BEARINGS HEREIN ARE BASED ON THE OHIO STATE
PLANE COORDINATE SYSTEM, SOUTH ZONE.

NOTE: THE EXISTING R/W WIDTH AND LOCATION
WERE DETERMINED USING PLAT OF NORTH
GATE #1 SUBDIVISION AS RECORDED IN
PLAT BOOK 8, PAGE 53

ALL STATION AND OFFSETS ARE REFERENCED
TO THE CENTERLINE OF RIGHT-OF-WAY OF
MILITARY ROAD (C.R. 146)


STATE OF OHIO, COUNTY OF MUSKINGUM, TOWNSHIP OF FALLS, CITY OF ZANESVILLE, FIRST QUARTER, TOWNSHIP-1, RANGE-8 U.S.M.L.

MONUMENT LEGEND

- EXISTING R/W MONUMENT BOX
- PROPOSED R/W MONUMENT BOX
- EXISTING CONCRETE MONUMENT
- PROPOSED CONCRETE MONUMENT
- RAILROAD SPIKE FOUND
- RAILROAD SPIKE SET
- IRON PIN FOUND
- IRON PIN FOUND W/ ID CAP
- IRON PIN SET W/ ID CAP
- IRON PIPE FOUND
- IRON PIPE SET
- P.K. NAIL FOUND
- P.K. NAIL SET

STRUCTURE KEY

- RESIDENTIAL
- COMMERCIAL
- OUT-BUILDING

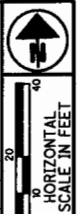


PID NO.
93104

RIGHT OF WAY PLAN
STA. 0+50.00 TO STA. 3+50.00

MUS-CR146-1.16

4 / 4

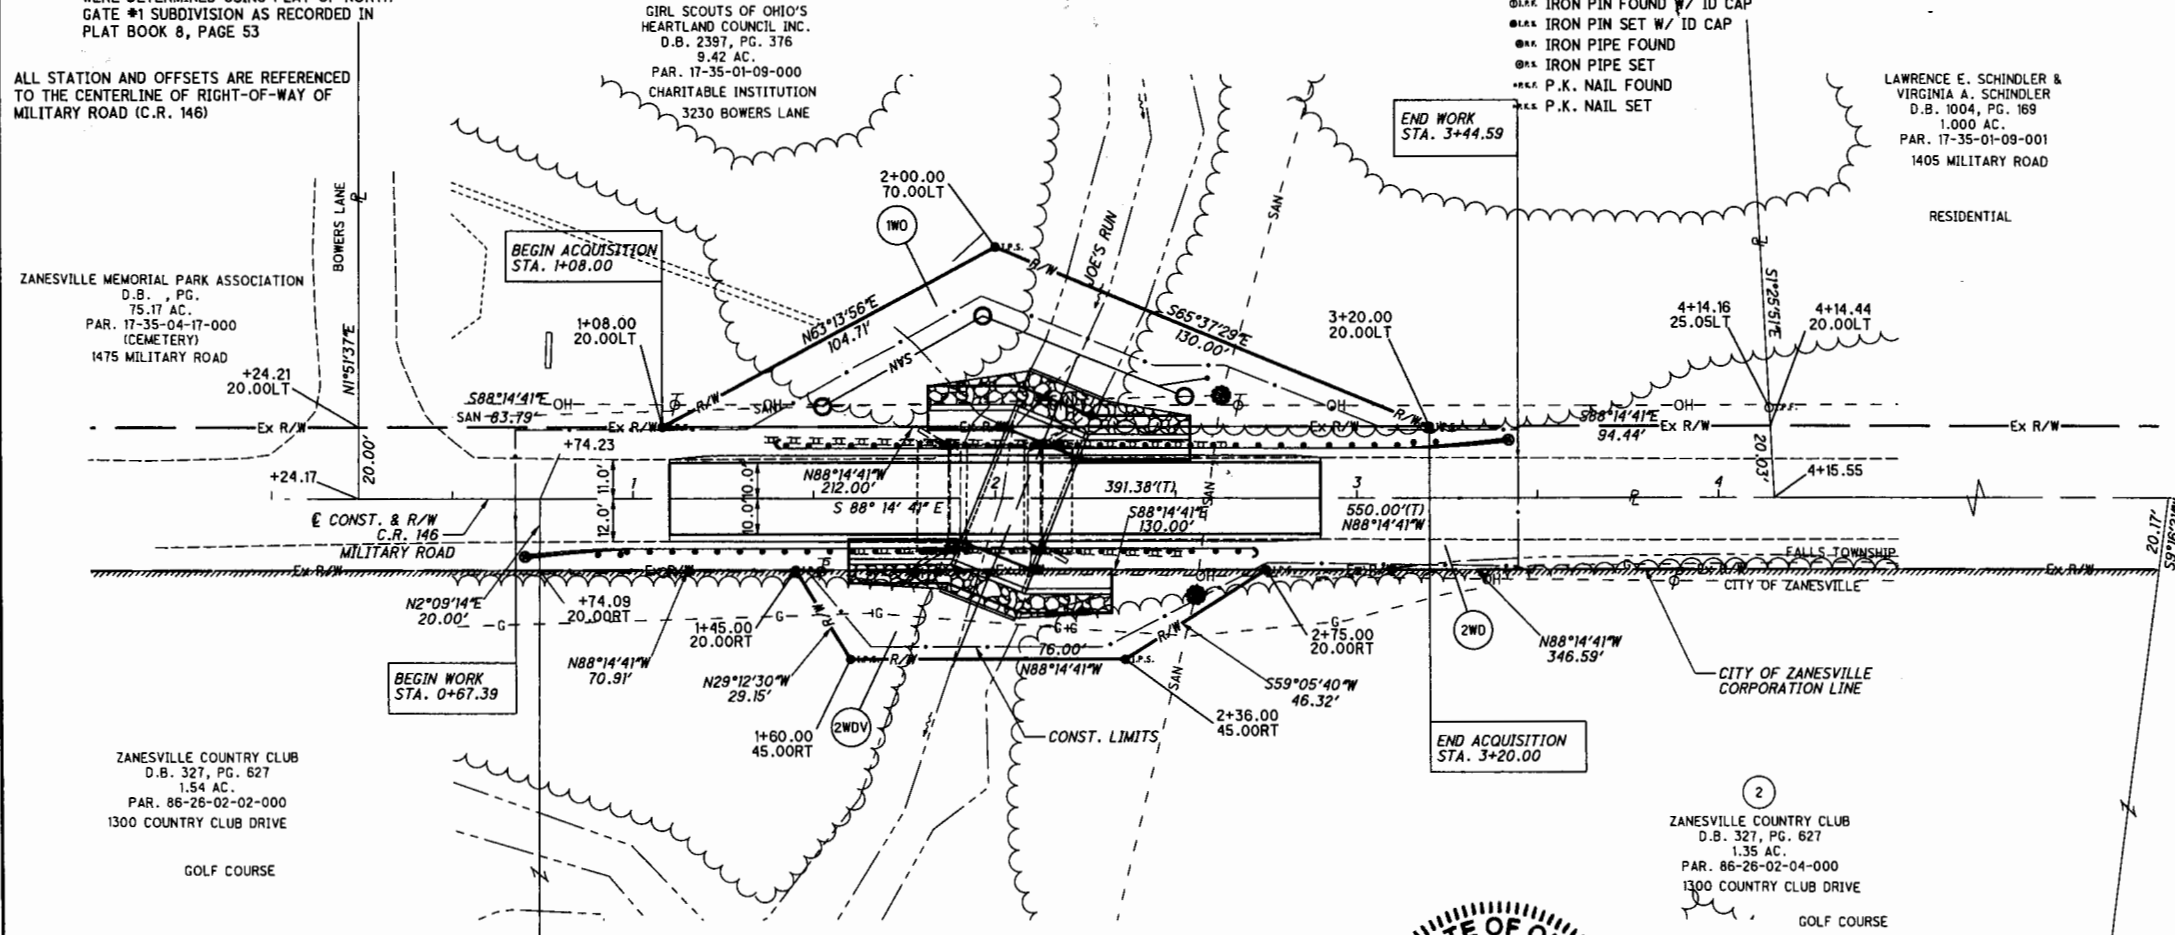

DESCRIPTION

APPROVED

By: *[Signature]*



NOTES: THE LOCATION OF THE UNDERGROUND UTILITIES
SHOWN ON THE PLANS ARE OBTAINED FROM THE
OWNER OF THE UTILITIES AS REQUIRED BY
SECTION 153.64 O.R.C.

**OFFICE COPY
NOT RECORDABLE**

PARCEL NO.	OWNER	SHEET NO.	OWNERS RECORD	AUDITOR'S PARCEL	RECORD AREA	TOTAL P.R.O.	GROSS TAKE	P.R.O. IN TAKE	NET TAKE	STRUC- TURE	NET RESIDUE LEFT	NET RESIDUE RIGHT	TYPE FUND	REMARKS	AS ACQUIRED BOOK	PAGE
1WD	GIRL SCOUTS OF OHIO'S HEARTLAND COUNCIL INC.		D.B. 2397, PG. 376	17-35-01-09-000	9.42	0.179	0.301	0.179	0.122	NO	9.119		COUNTY			
2WDV	ZANESVILLE COUNTRY CLUB		D.B. 327, PG. 627	86-26-02-04-000	1.35		0.059		0.059	NO			CITY	IN THE NAME OF CITY OF ZANESVILLE		
2WD	ZANESVILLE COUNTRY CLUB					0.252		0.252				1.039		IN THE NAME OF THE MUSKINGUM COUNTY COMMISSIONERS		