
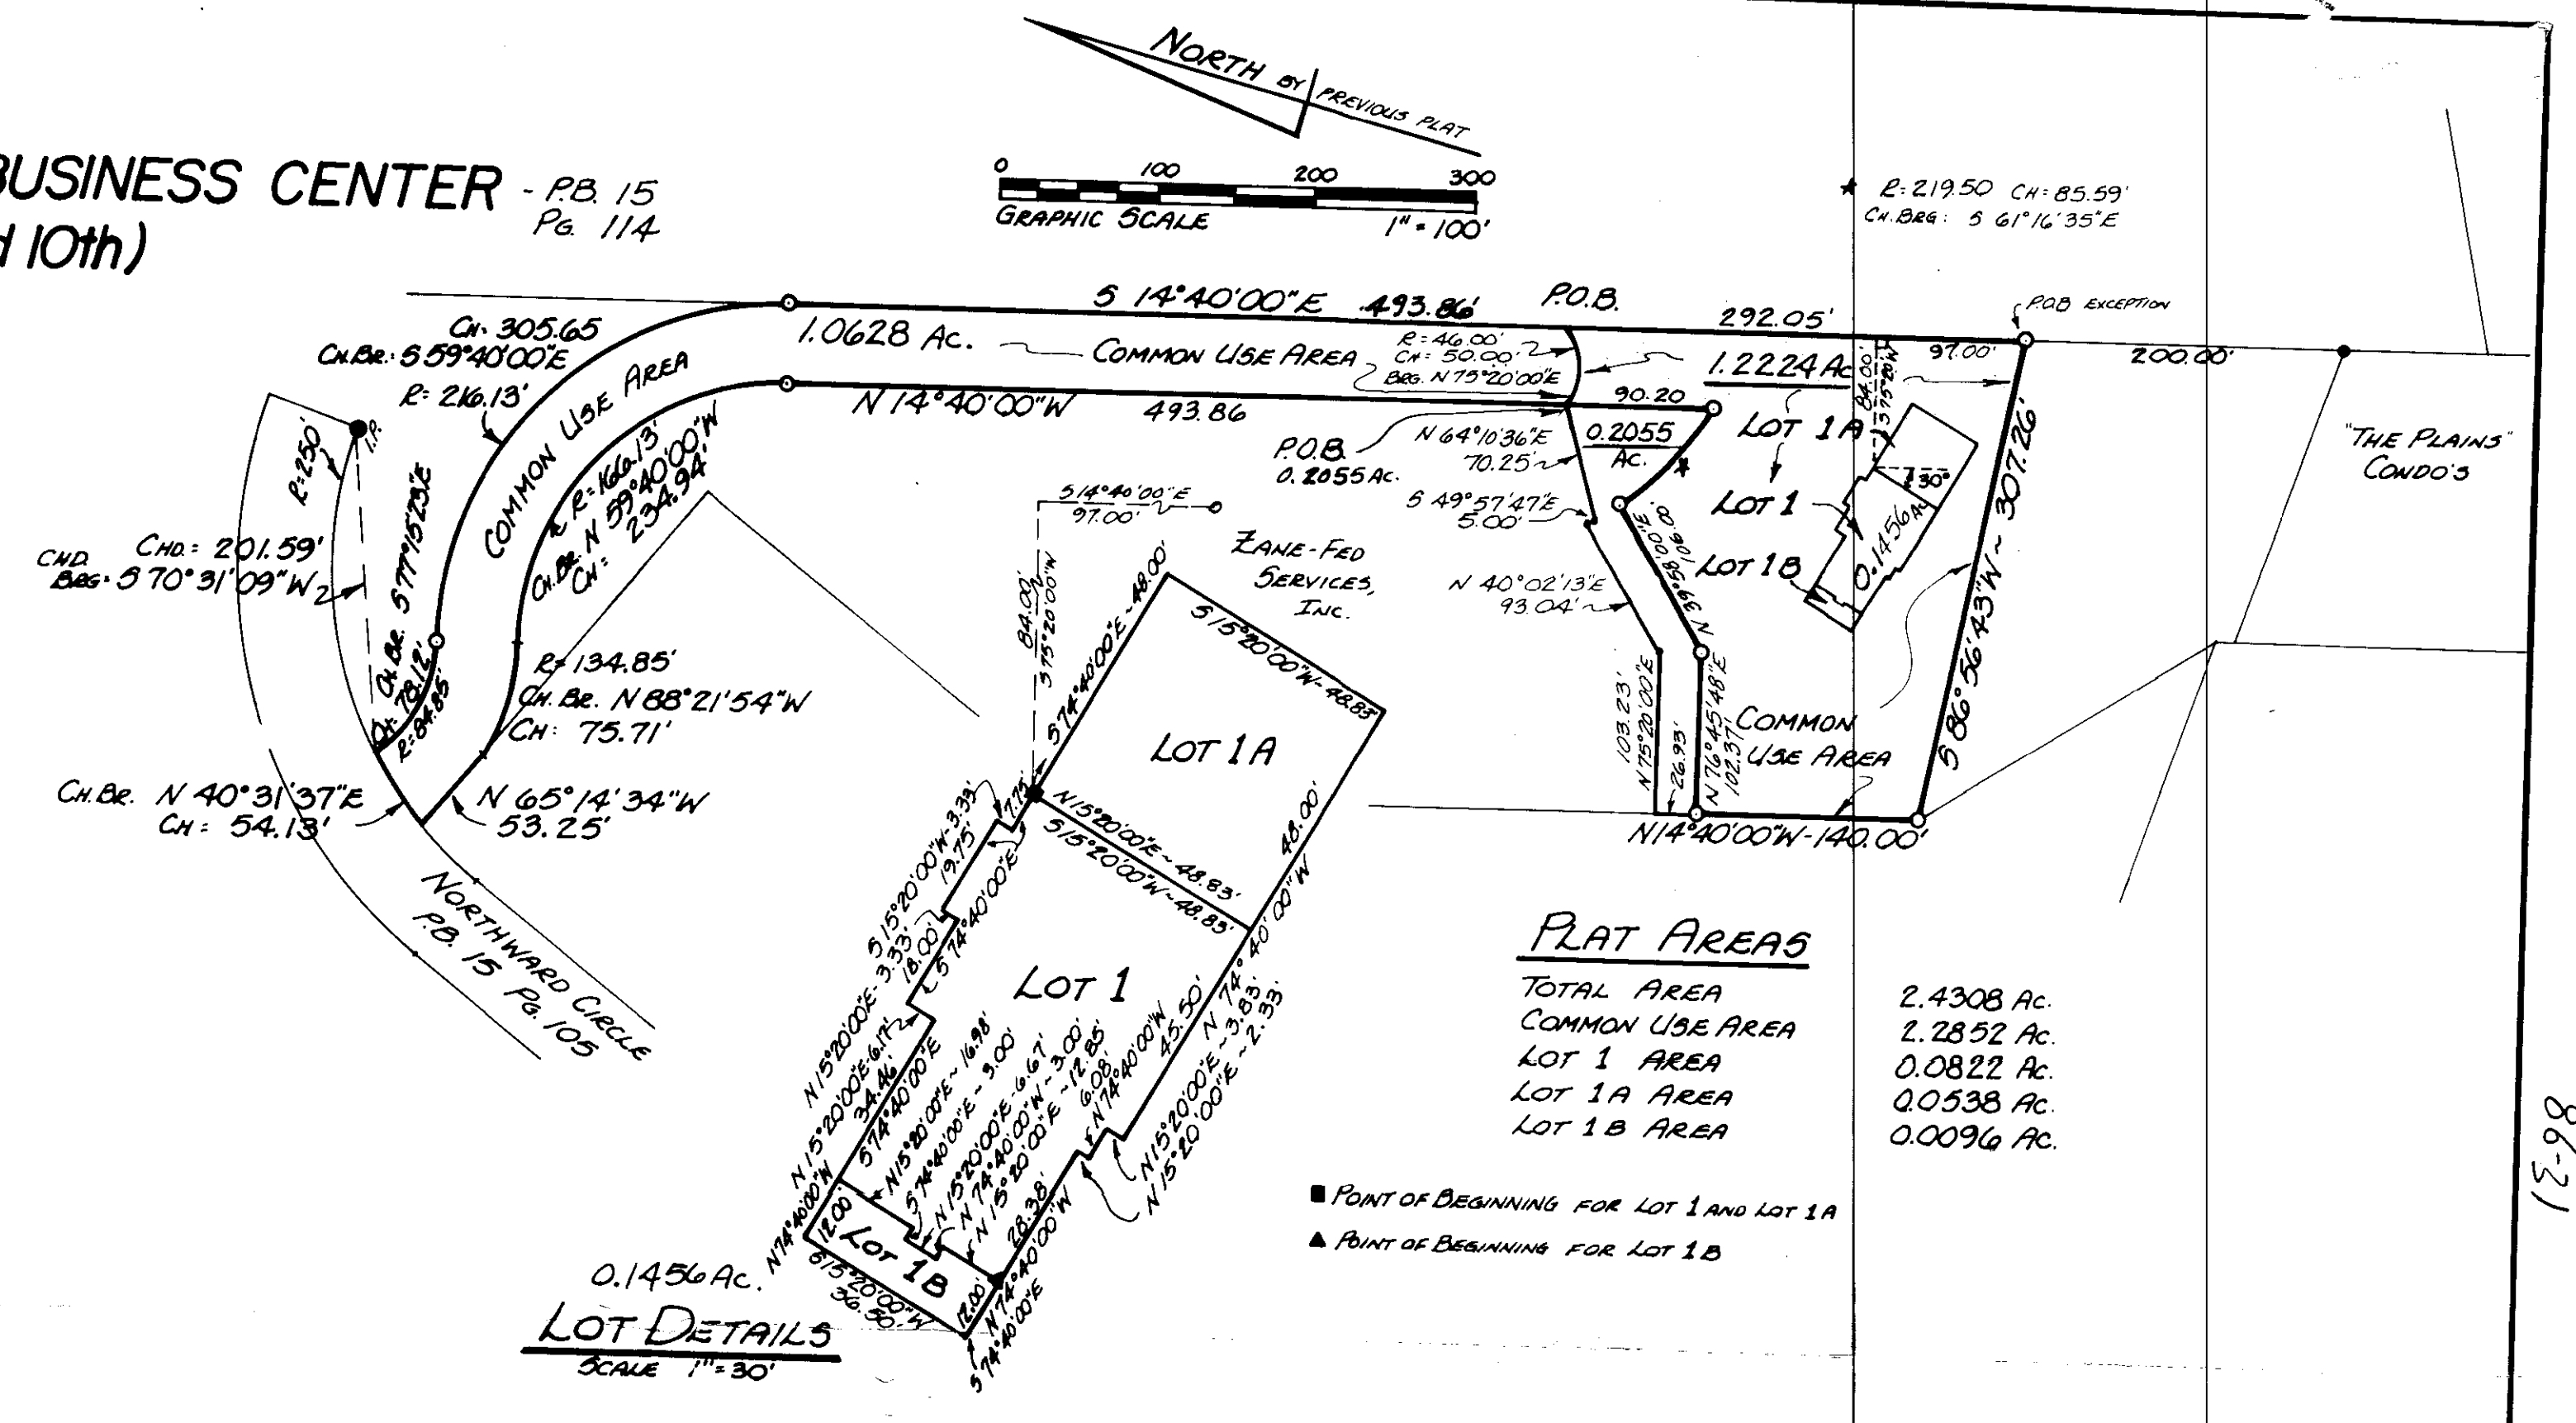


PLAT 1 of WYNDEMERE MESA BUSINESS CENTER - PB. 15
AT COLONY NORTH - 6th Ward (old 10th) Pg. 114
 City of Zanesville, Muskingum County, Ohio
 Gr. 305.65

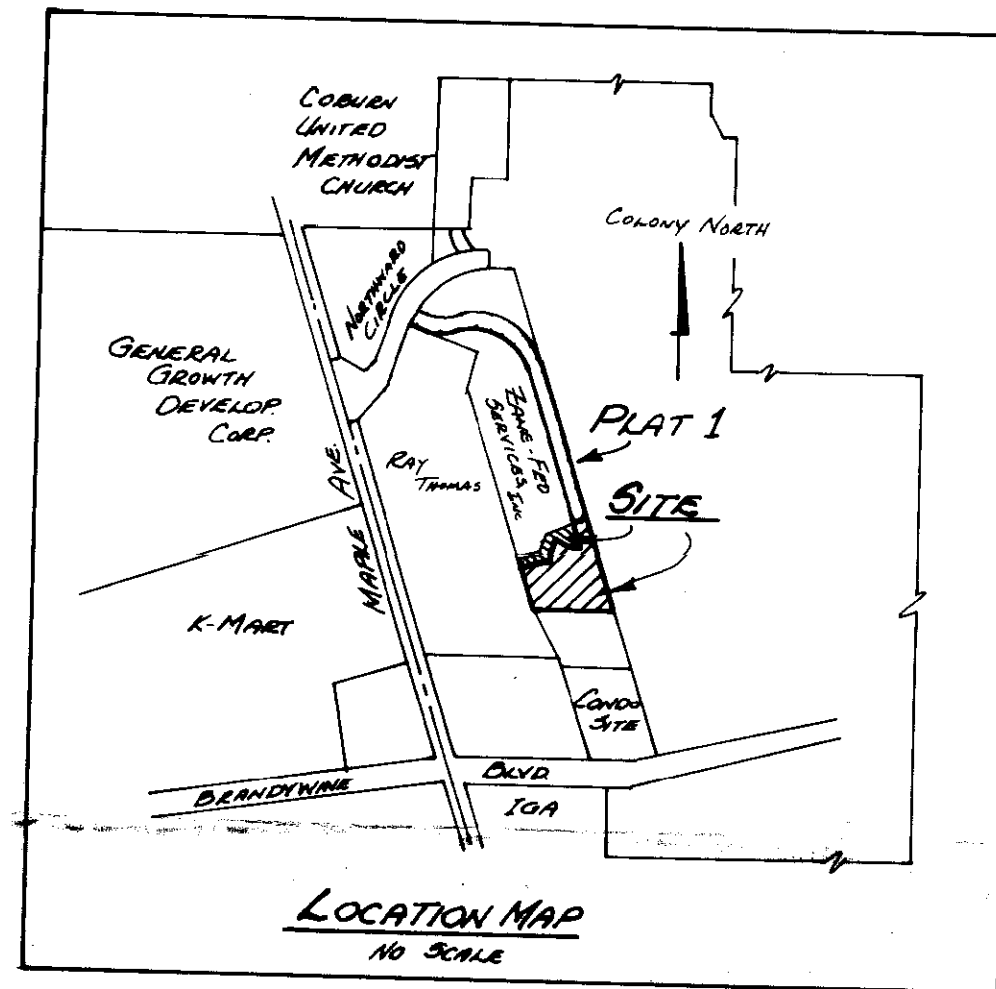

TO ALL PARTIES INTERESTED IN TITLE
TO THE PREMISES SURVEYED:
I do hereby certify that this is a true and accurate survey
made by me or under my supervision, and that all points are
as called, and there are no other easements, rights, way across
any line except as shown.

LEGEND

- ... *Iron Pin Found*
- ... *Iron Pin Set
With Plastic I.D. Cap*
- △ ... *P.K. Nail or Spike*

~~CONFIDENTIAL~~
SURVEY OF 0.2055 AC & 1.2224 AC. TRACTS
FOR: DUNZWEILER DEVELOPERS, INC.
ZANESVILLE, OHIO

D.B.	Pg.
P.B.	Pg.
Scale:	1" = 100'
Date:	5-19-86
Drawn By:	LBF

AHLERS, MOE & ASSOC., INC.
Engineering & Surveying
360 W. Waterloo St.—P.O. Box 2
Canal Winchester, Ohio 43101 614/833-4730

