
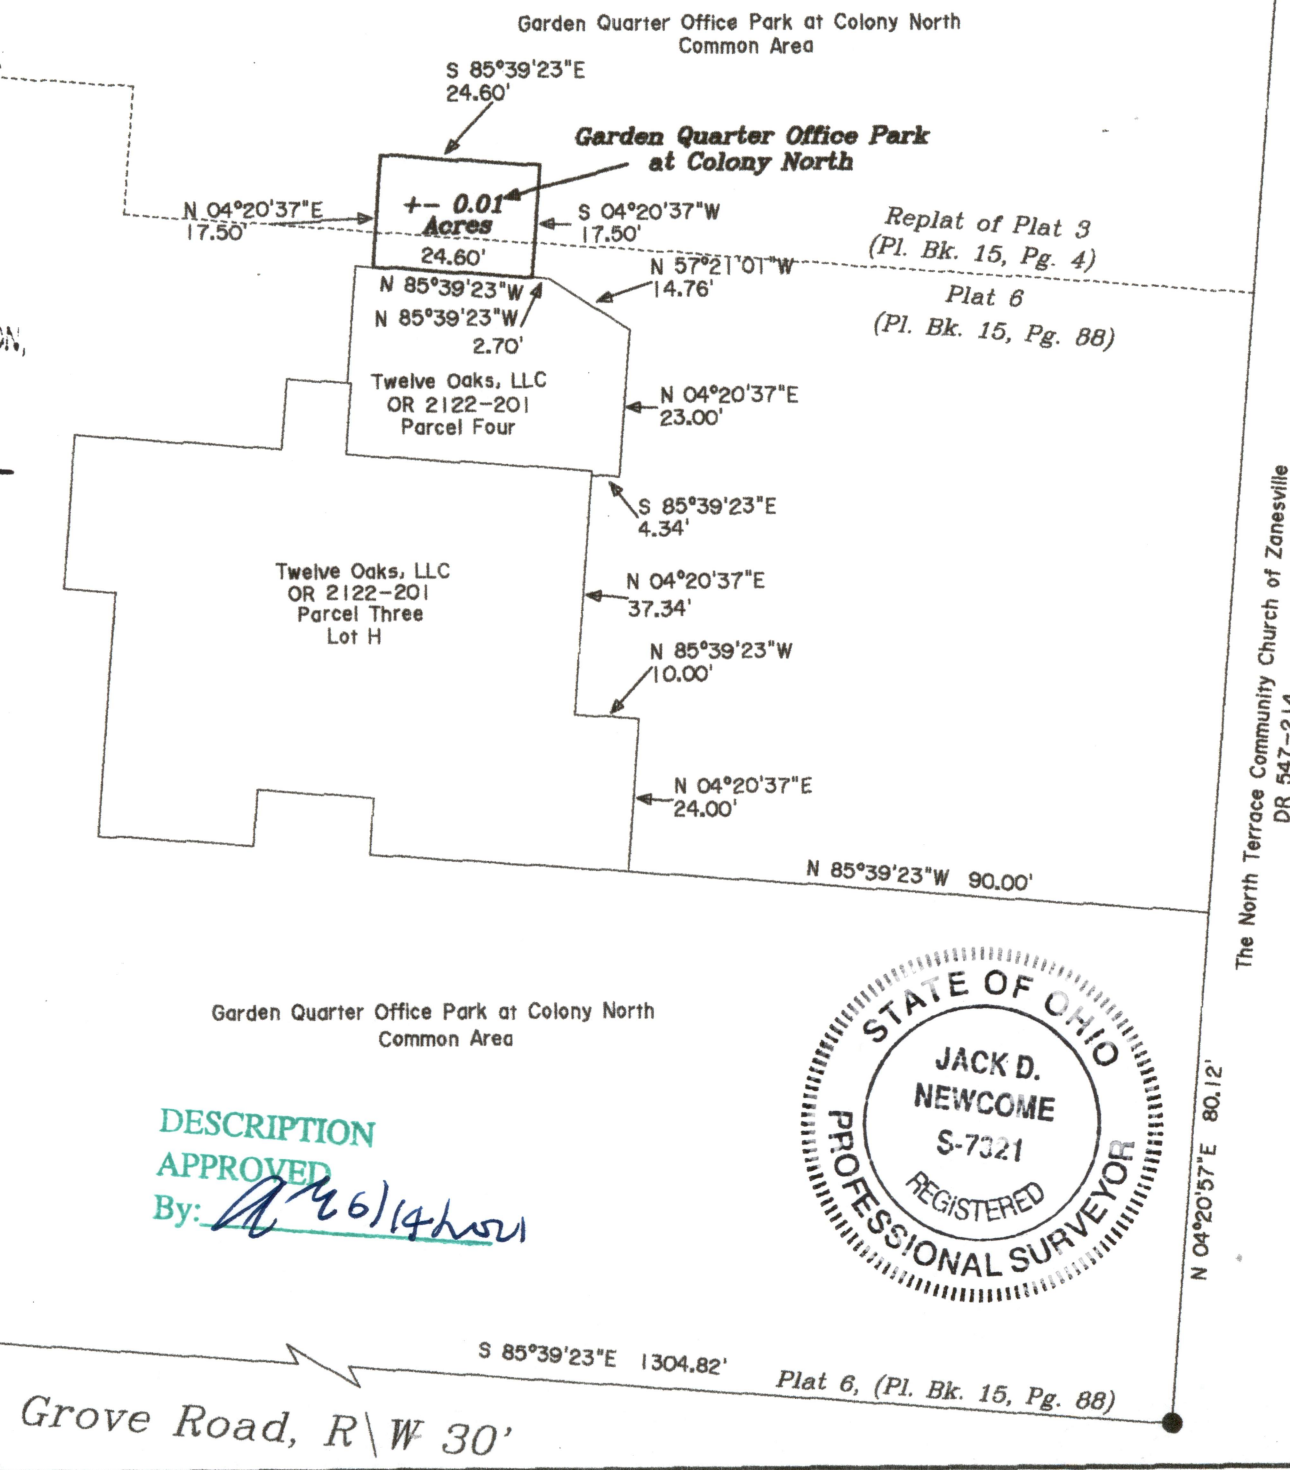


APPROVED BY CITY PLANNING COMMISSION,
ZANESVILLE, OHIO;
NO PLAT REQUIRED

6-25-2021

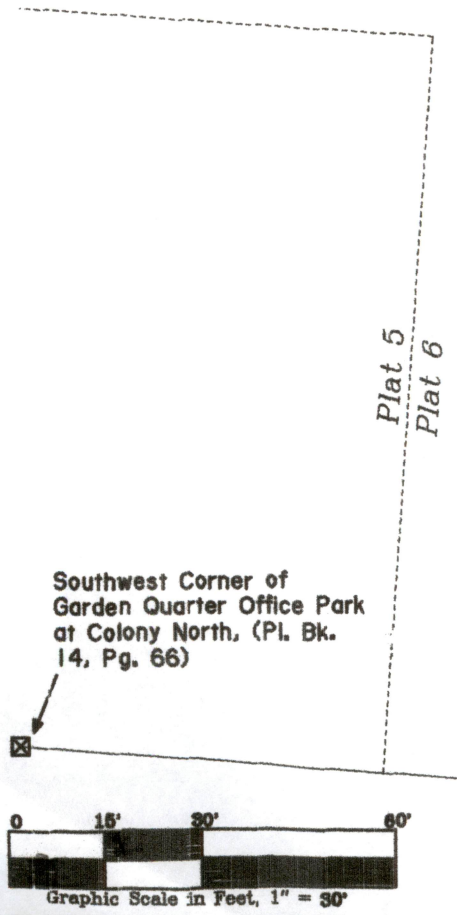

SITUATED IN:

State of Ohio, County of Muskingum, City of Zanesville, 6th Ward, and being part of Plat 6, (Pl. Bk. 15, Pg. 88), and Replat of Plat 3 (Pl. Bk. 15, Pg. 4), of Garden Quarter Office Park at Colony North

BASIS OF BEARINGS

Bearings are based on the south line of Plat 6, as being South 85 degrees 39 minutes 23 seconds East, as recorded in Pl. Bk. 15, Pg. 88.

REFERENCES

All Official Records and Plat Records shown on this plat.

PARCEL NO.

Part of: 86-32-01-43-000 +- 0.01 Acres

LEGEND

- △ Railroad Spike Set
- Iron Pin Found
- ⊕ Stone Found
- Axle Found
- Iron Pipe Found
- ▲ Railroad Spike Found
- ⊙ Iron Pin Set, 5/8" rebar
- ⊗ Monument Found

OFFICE COPY
NOT RECORDABLE

Jack D. Newcome 4-5-21

Jack D. Newcome Date

Reg. Surveyor No. 7321

Newcome Surveying Company
6515 Ballard Road
Nashport, Ohio
740-452-5796