

BASE OF BEARINGS
PLAT BOOK 14, Pg. 108
TRUE NORTH BY SUN
OBSERVATION ROTATE
BEARINGS CCW 2°26'10"

0 5/8" X 30" IRON PINSET

● IRON PIN FOUND


REFERENCES USED

P.B. 14, Pg. 108

DEEDS AS SHOWN

TAX MAP 10TH WARD

ZANE-W. QUAD

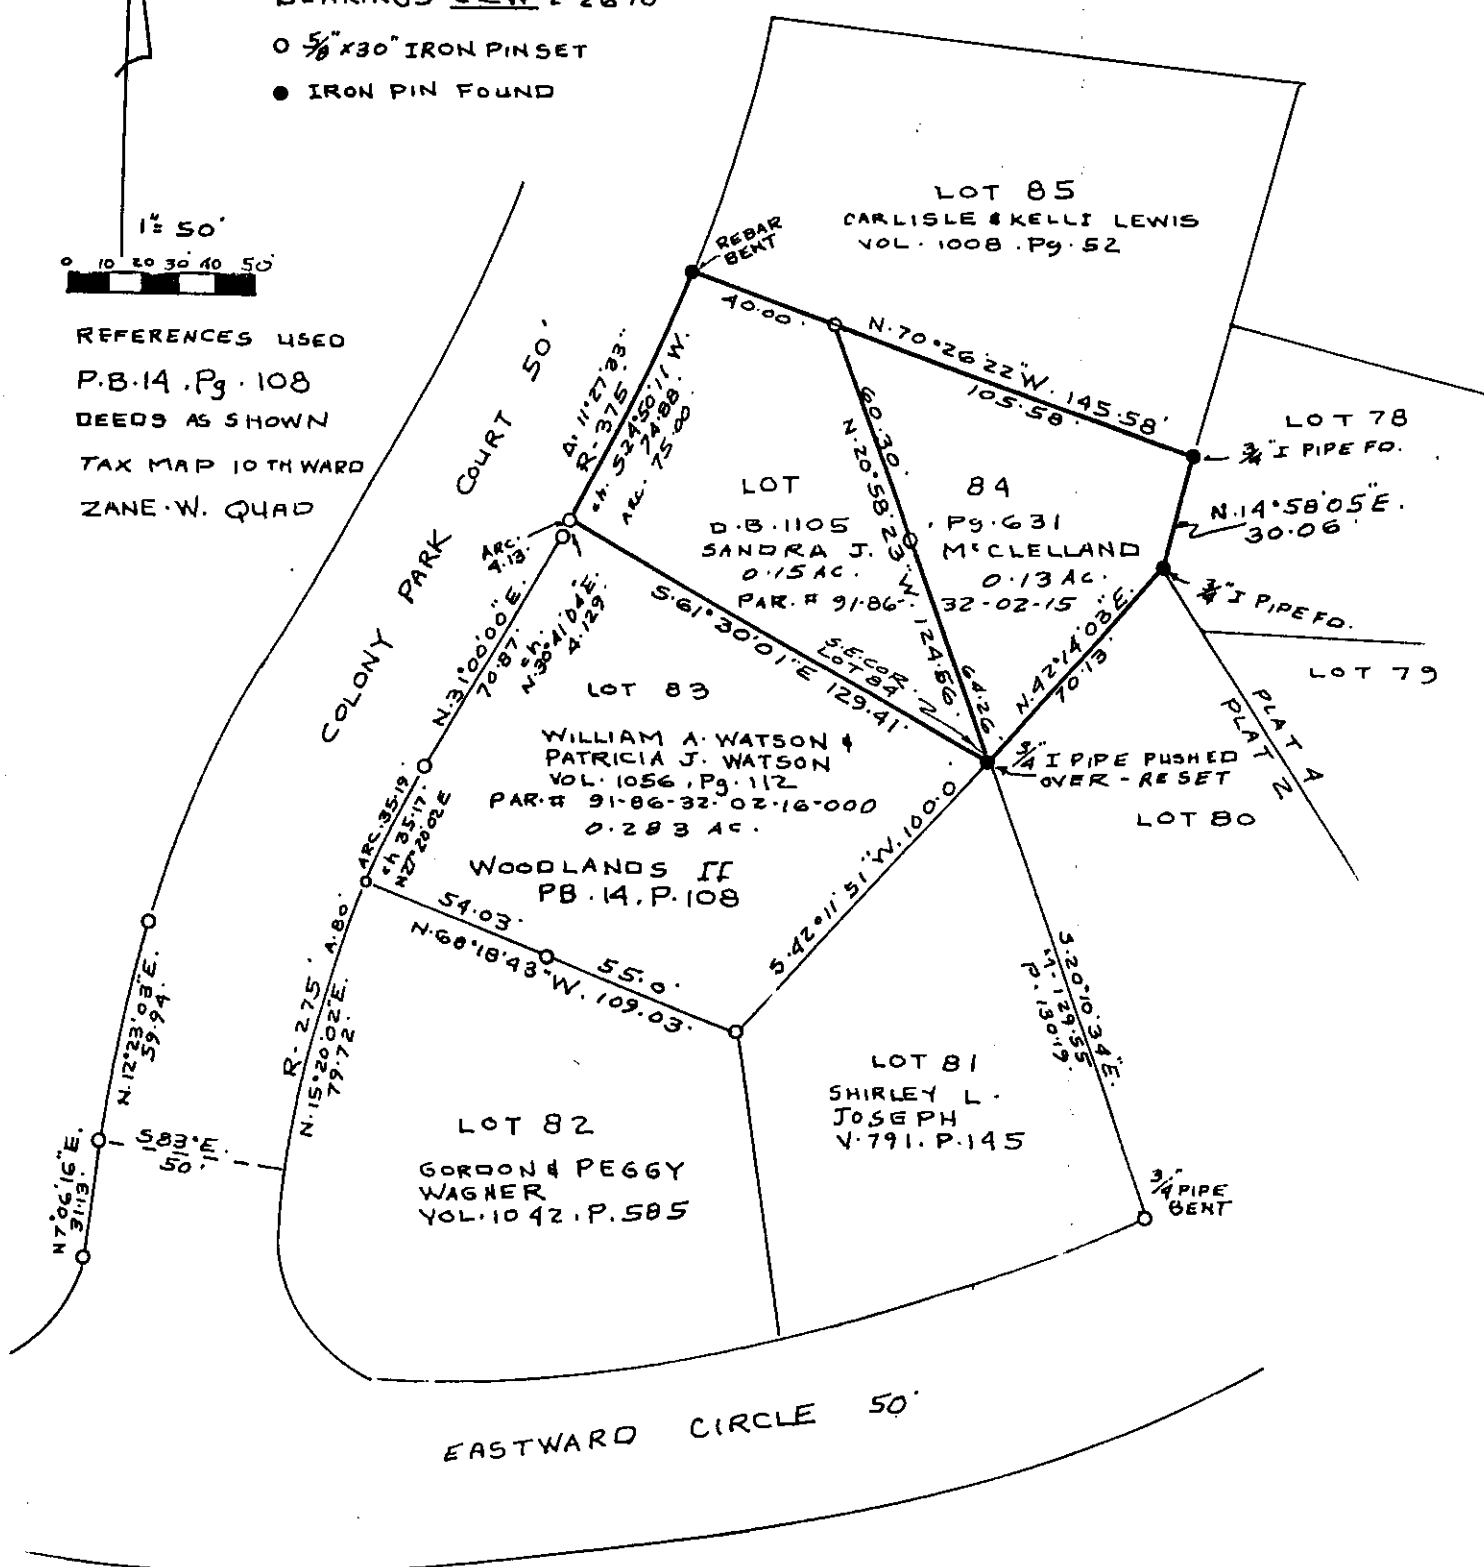

MAP SHOWING SURVEY OF LOT 84 INTO
2 PARCELS FOR WILLIAM & PATRICIA WATSON
PLAT 2 THE WOODLANDS AT COLONY NORTH
PLAT BOOK 14, Pg. 108 VOL. 1105 Pg. 631
CITY OF ZANESVILLE, MUSKINGUM CO., OHIO

DESCRIPTION APPROVED
FOR AUDITOR'S TRANSFER

BY ALL
7-7-95

Richard Max Graves
Registered Surveyor #5792
2925 Kenlo Woods Dr.
Machport, Ohio 43830

OFFICE COPY
NOT RECORDABLE