


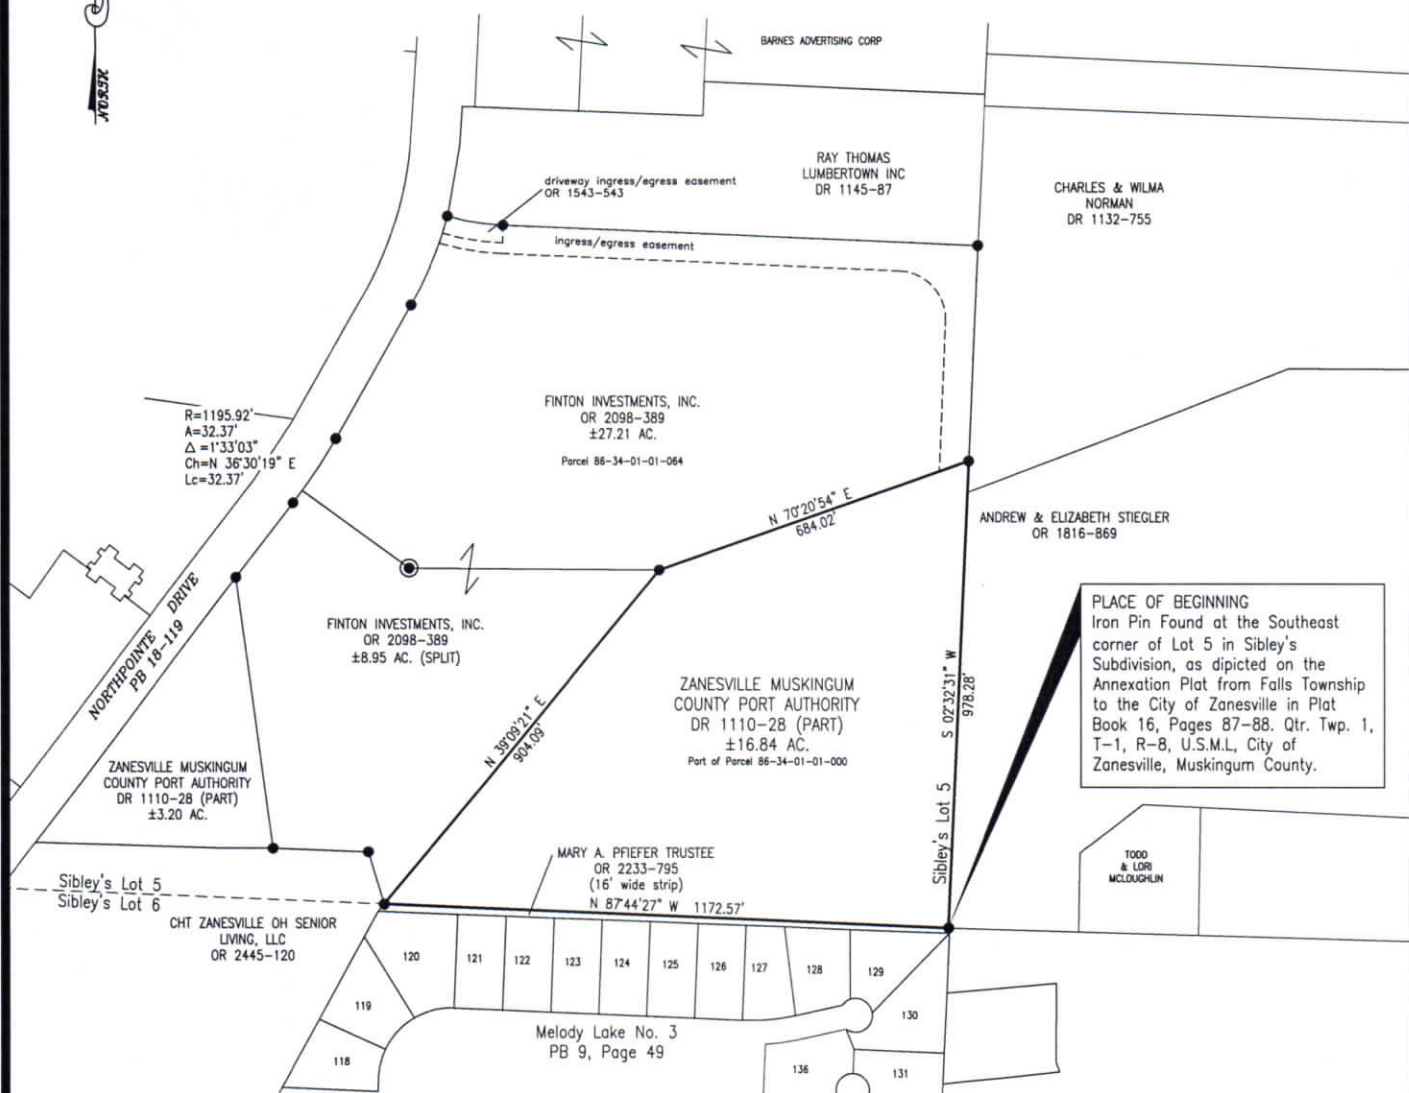

APPROVED BY CITY PLANNING COMMISSION,
ZANESVILLE, OHIO;
NO PLAT REQUIRED

11-18-14

BASIS OF BEARINGS

Bearings are based on the Ohio State Plane
Coordinate System, South Zone, NAD83 per GPS
observations on 05/27/14.

LEGEND

- Iron Pin Found
- ⊙ Iron Pin Set, 5/8" rebar

REFERENCES

OR 2098-389
OR 2445-120
DR 1145-87
DR 1110-28
DR 1132-755
OR 1543-543
OR 2233-795
OR 1816-869
PB 9-49
PB 18-119
PB 16-88

SITUATED IN:

The State of Ohio, County of Muskingum, City of
Zanesville, and being part of Lot 5 in Sibley's
Subdivision as depicted on the Annexation Plat
from Falls Township to the City of Zanesville,
Plat Book 16, Pages 87-88, Quarter Township 1,
T-1, R-8, U.S.M.L.

PARCEL No.

Part of: 86-34-01-01-000 ±16.84 ac.



DESCRIPTION
APPROVED
By: *[Signature]*

**OFFICE COPY
NOT RECORDABLE**

Timothy H. Linn
Reg. Surveyor No. 7113

Date *11/5/14*

Project No.: NPR-1416

GRAPHIC SCALE



(IN FEET)
1 inch = 400 ft.



Linn Engineering, Inc.
Civil Engineering Consultants
P.O. Box 2086 Zanesville, Ohio 43702-2086

740-452-7434

