

KEY MAP

OF


CLAY TWP.

SCALE 4" = 1 MILE

1950''

NOTE: FOR GORDON'S SUB
SEE SHEET No 3
McCLELLAND RILEY

NEWTON TWP.

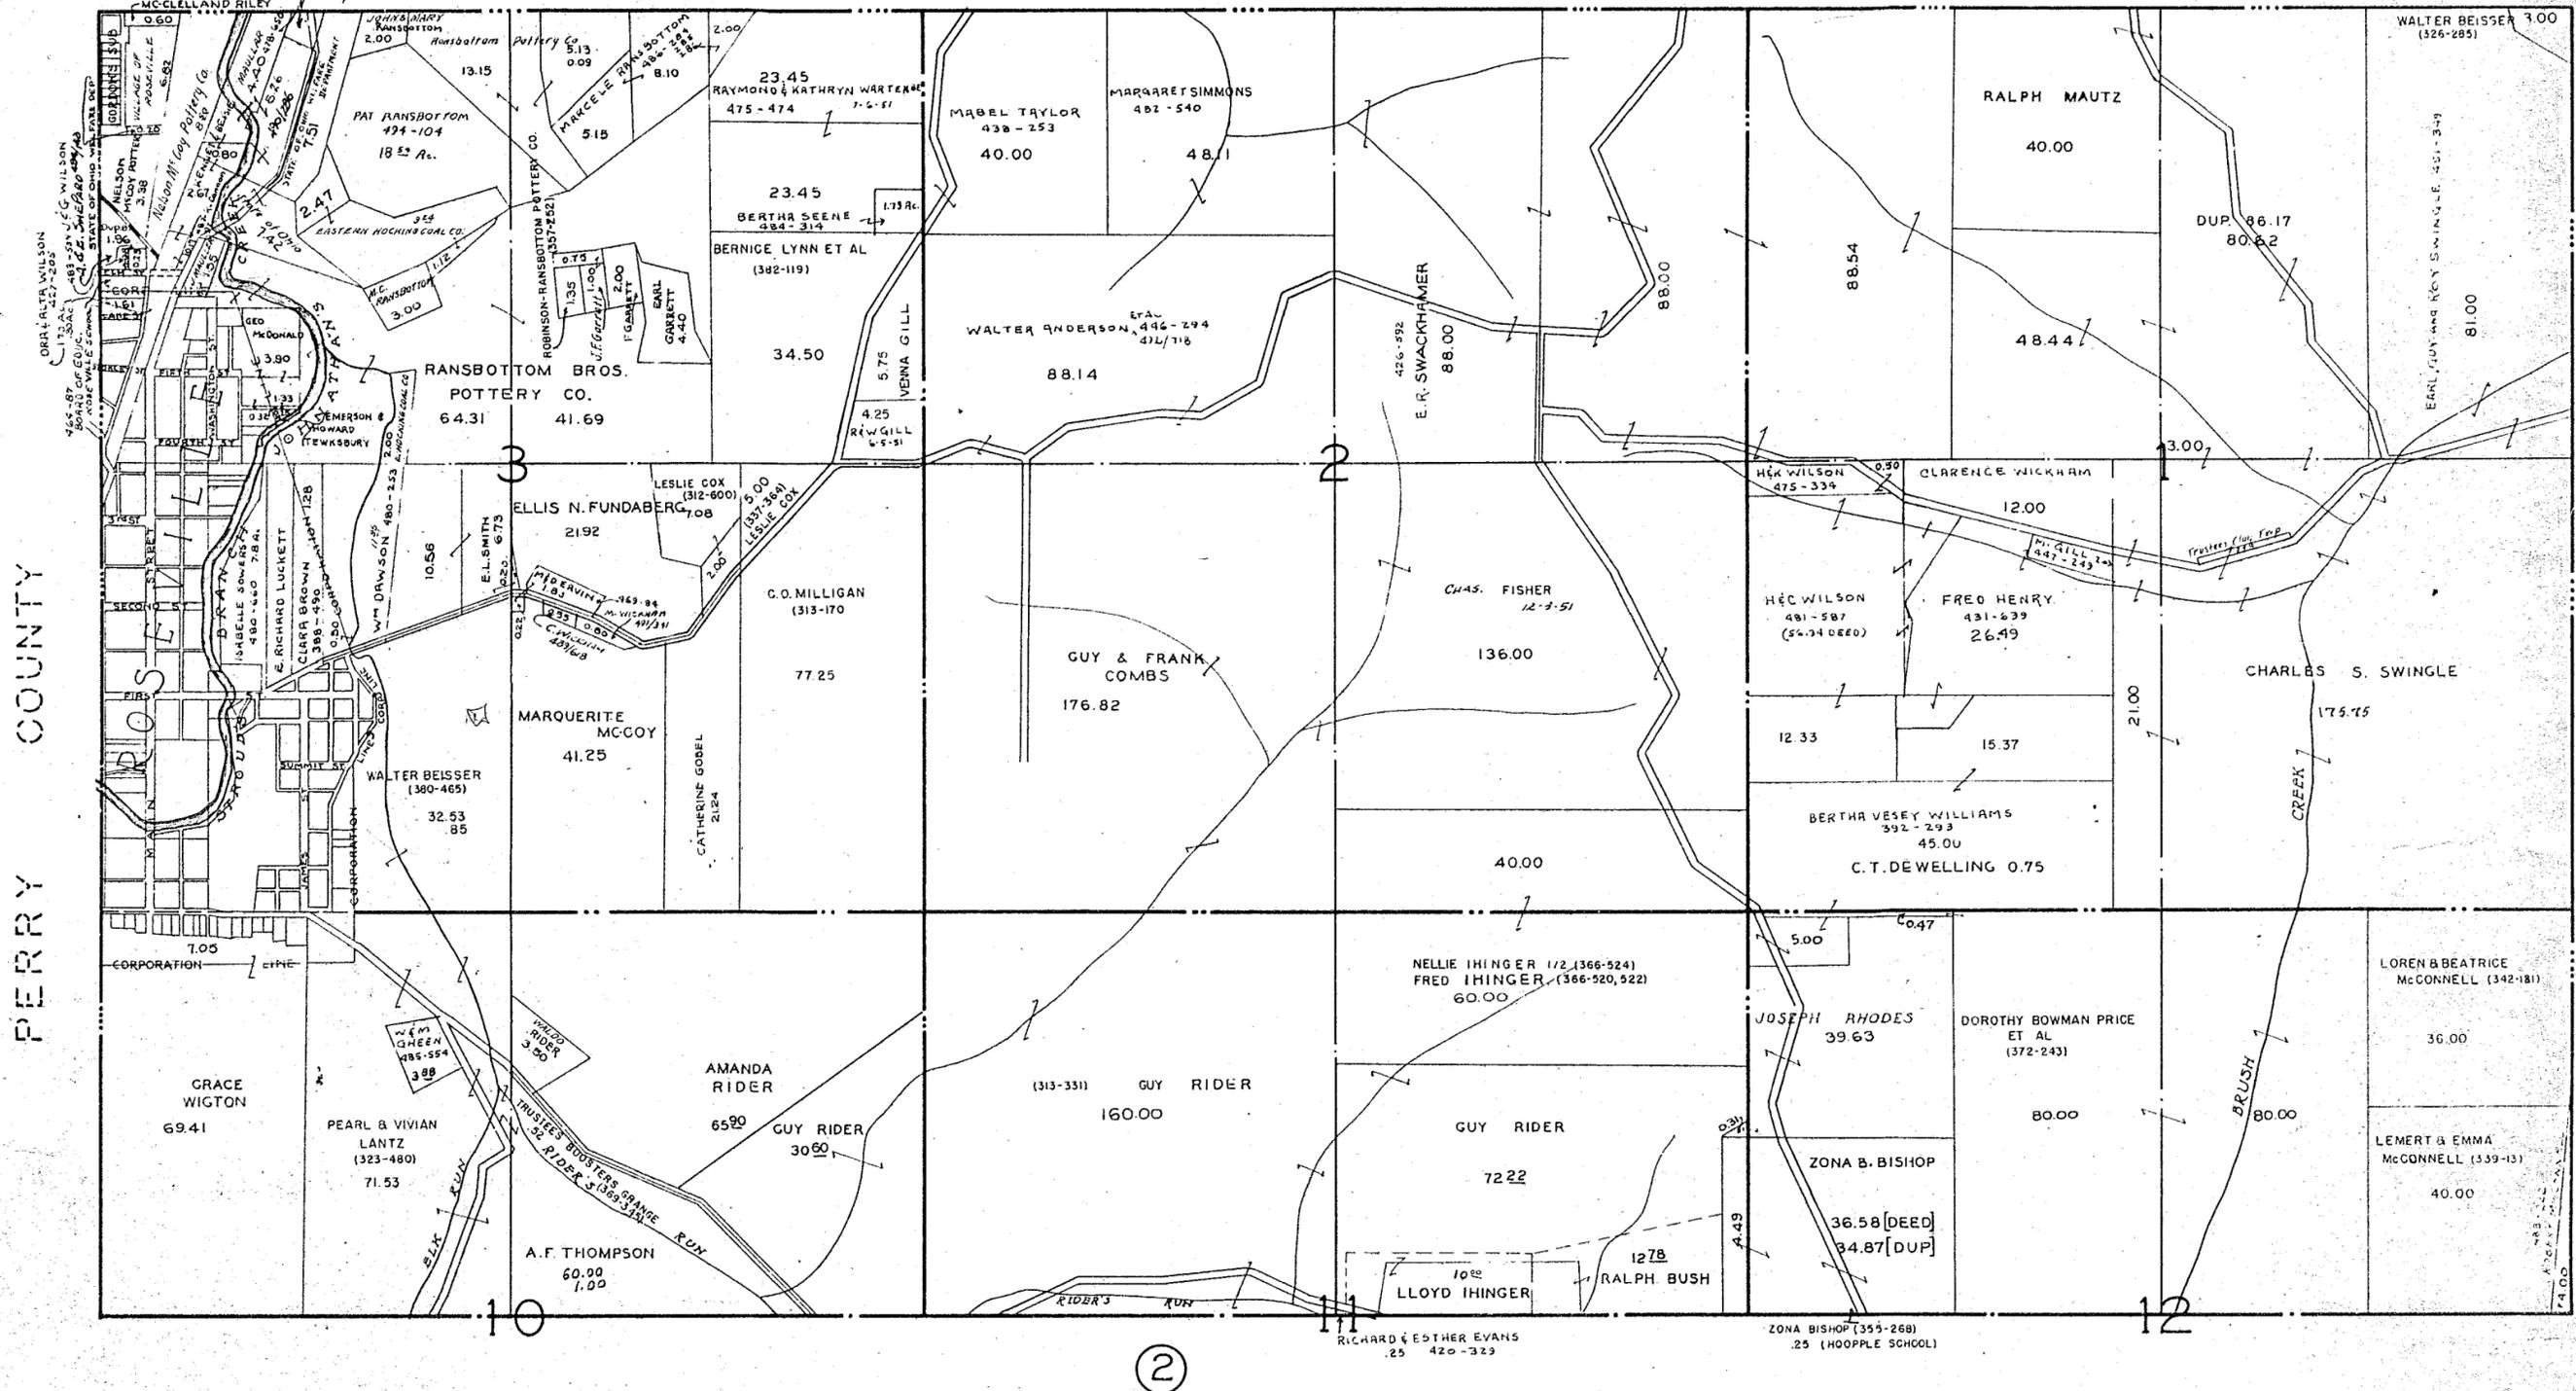


PERRY COUNTY

BRUSH CREEK TWP.

NORTH HALF OF TWP. 14 R. 14
CLAY TWP MUSK. CO O
SCALE: 1"= 500'
SHEET NO 1

1

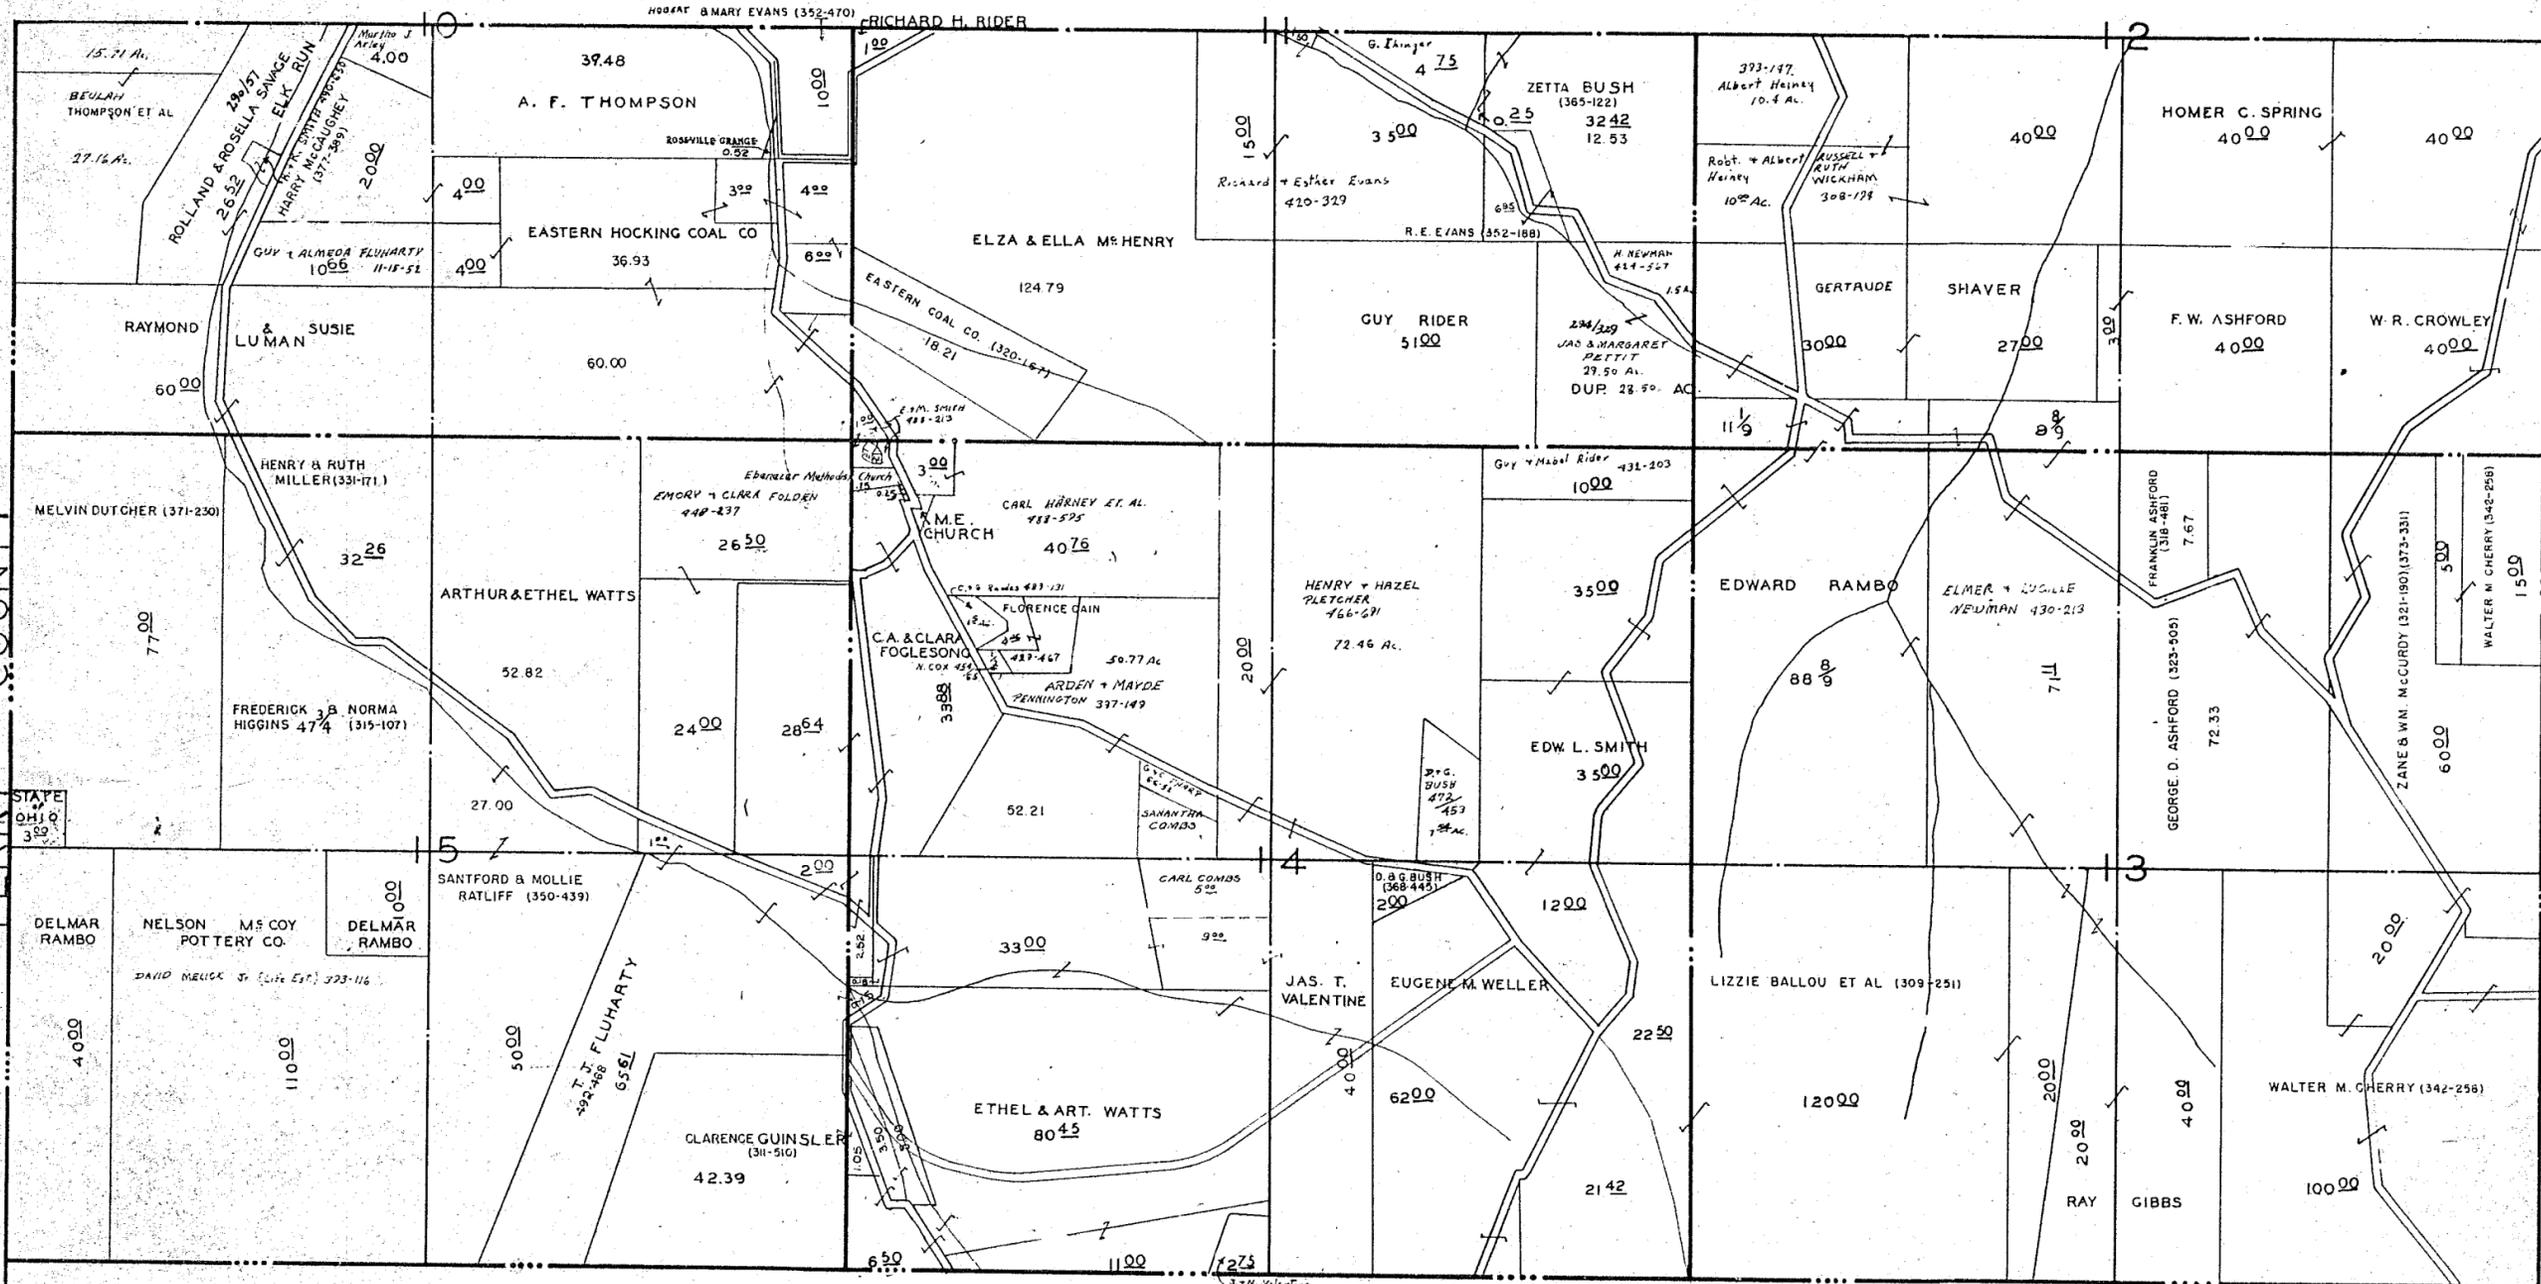

PERRY COUNTY

BRUSH CREEK TWP


MORGAN COUNTY

SOUTH HALF OF TWP 14 R 14

CLAY TWP MUSK CO

SCALE 1" = 500'

SHEET NO 2

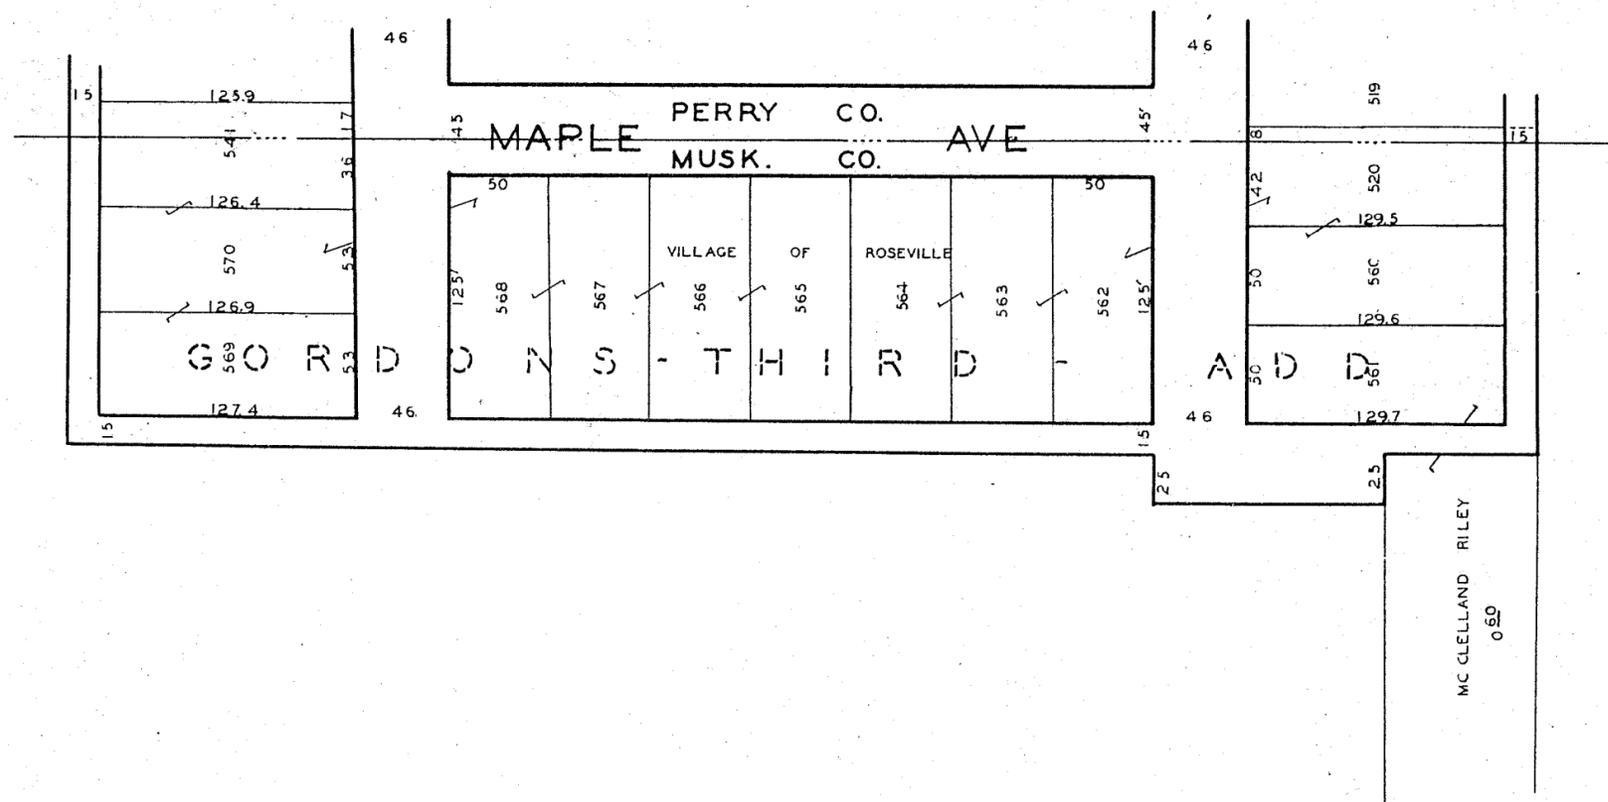

GORDONS THIRD ADDITION
 CLAY TWP. MUSK. CO.
 TWP. 14 R. 14
 SCALE 1" 40'
 SHEET NO. 3