



R-2
T-1

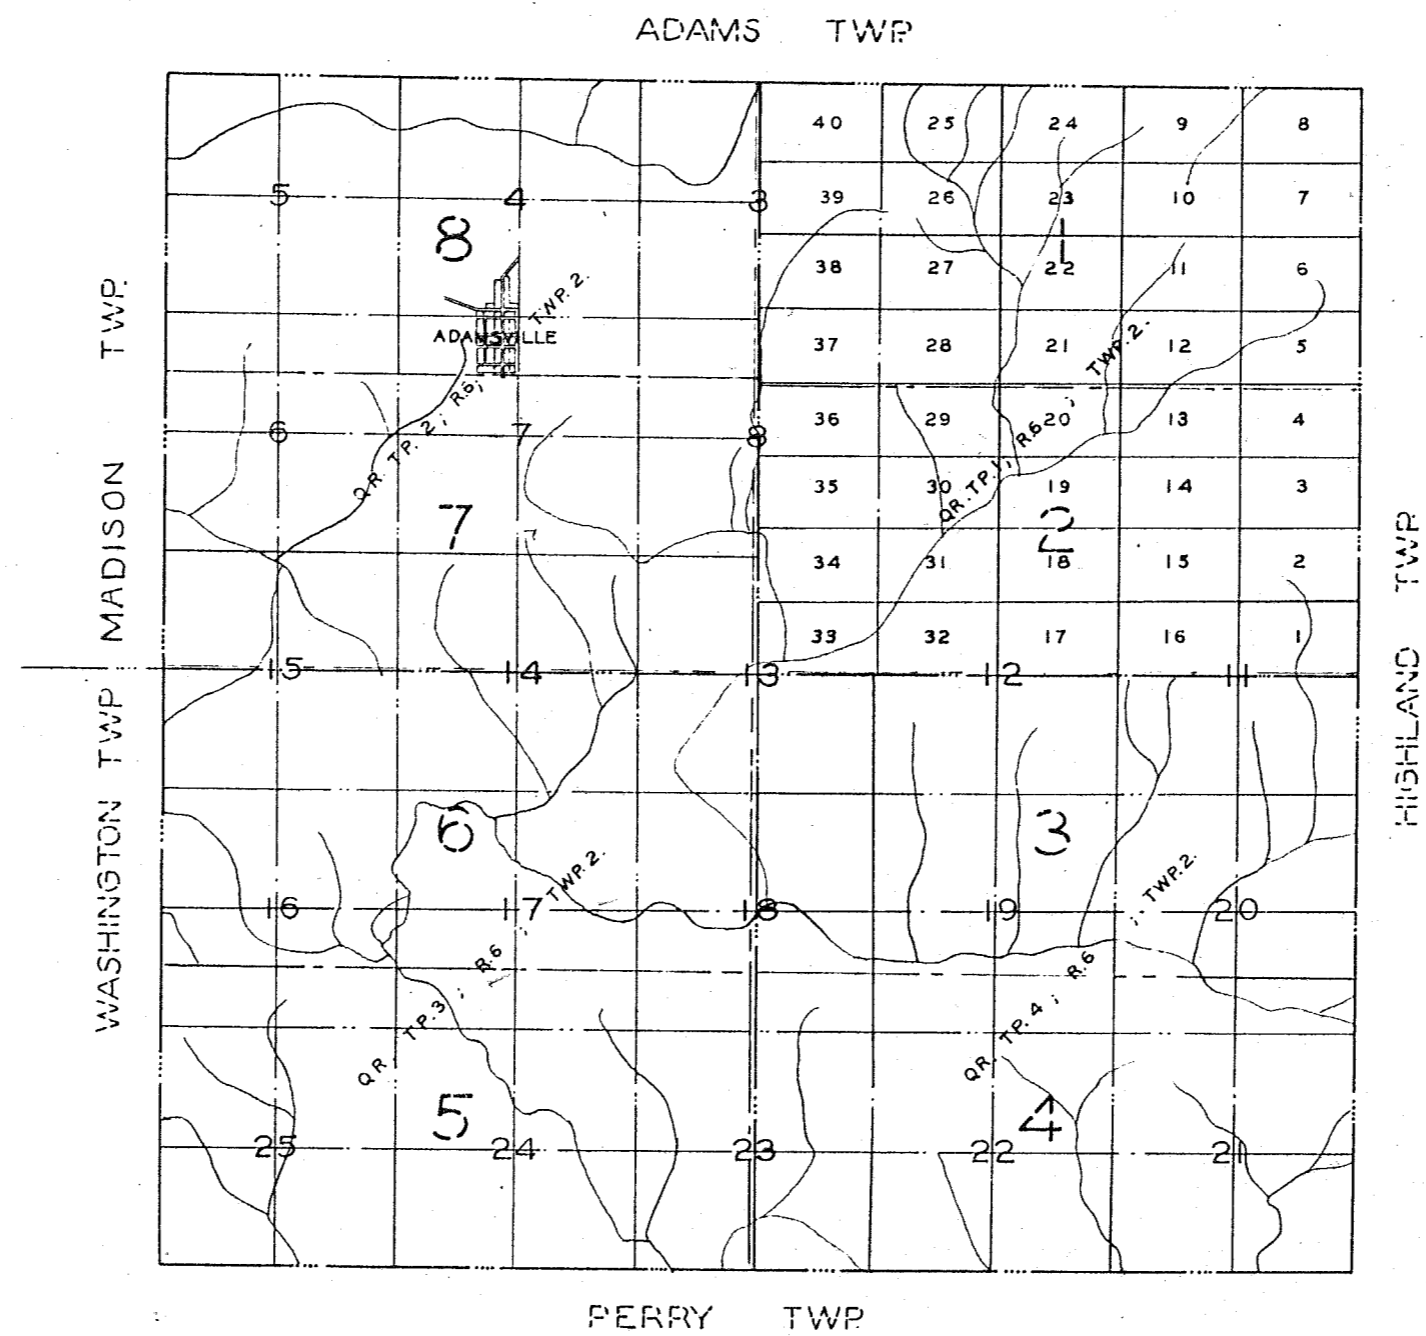


ADAMS TWP

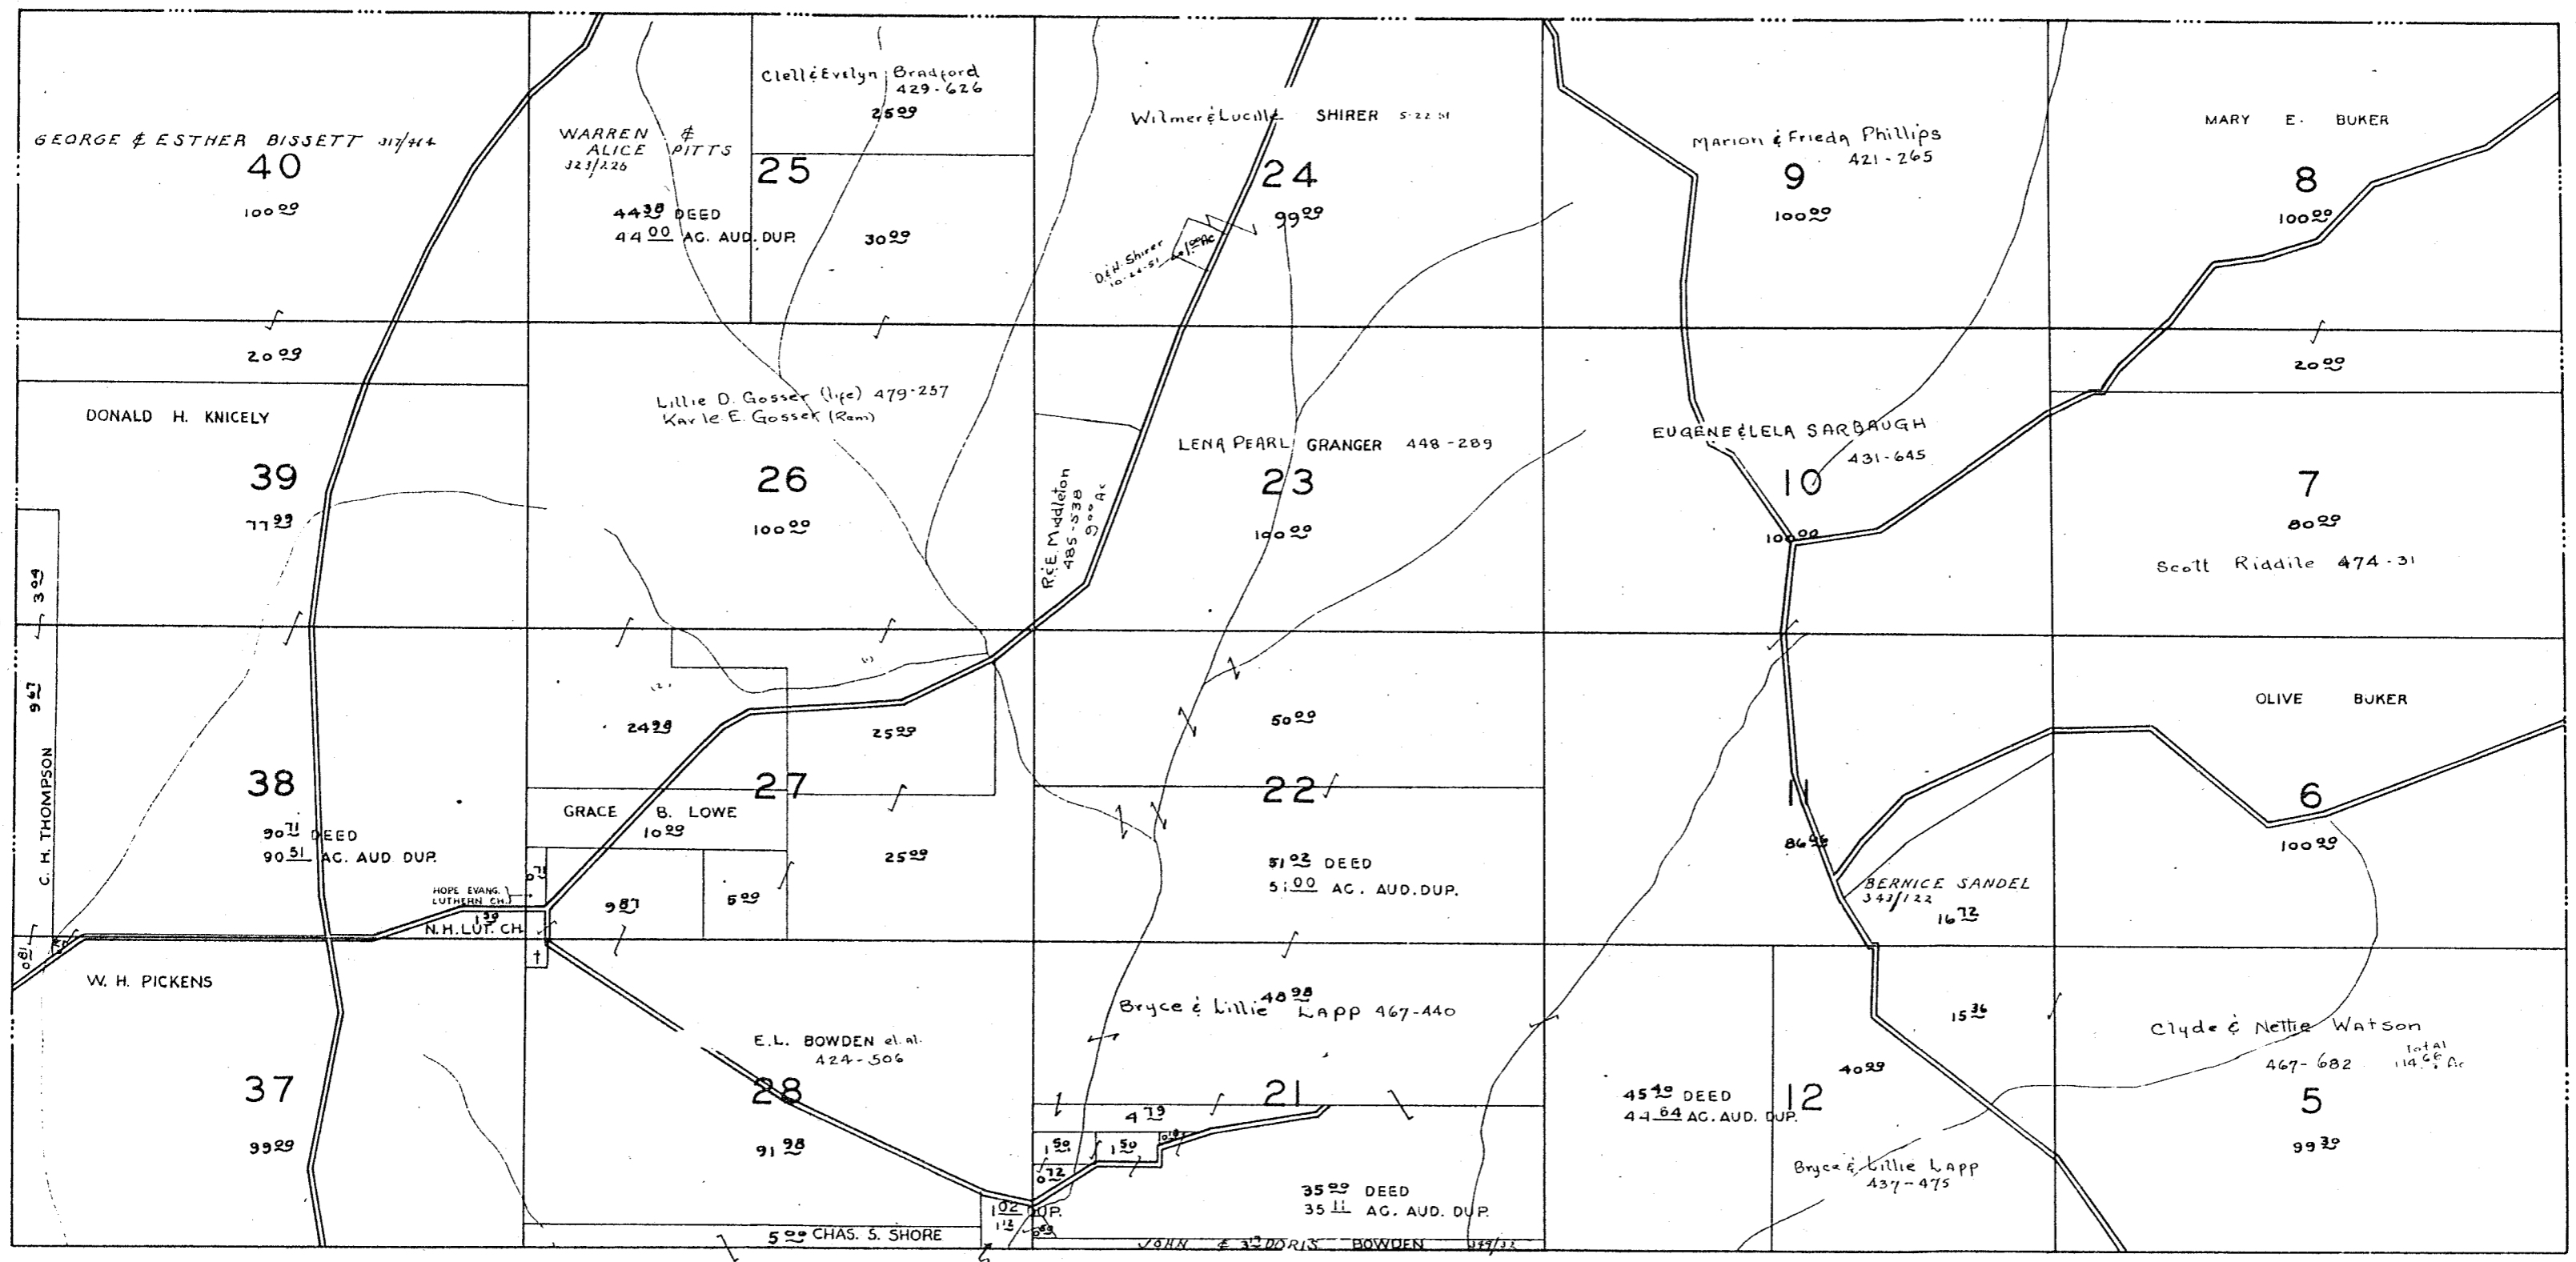

HIGHLAND TWP

NORTH-HALF of QR. T.P. 1, R. 6, TWP. 2.
 SALEM TWP MUSK. CO. O.
 SCALE 1" = 400'
 SHEET NO. 1.

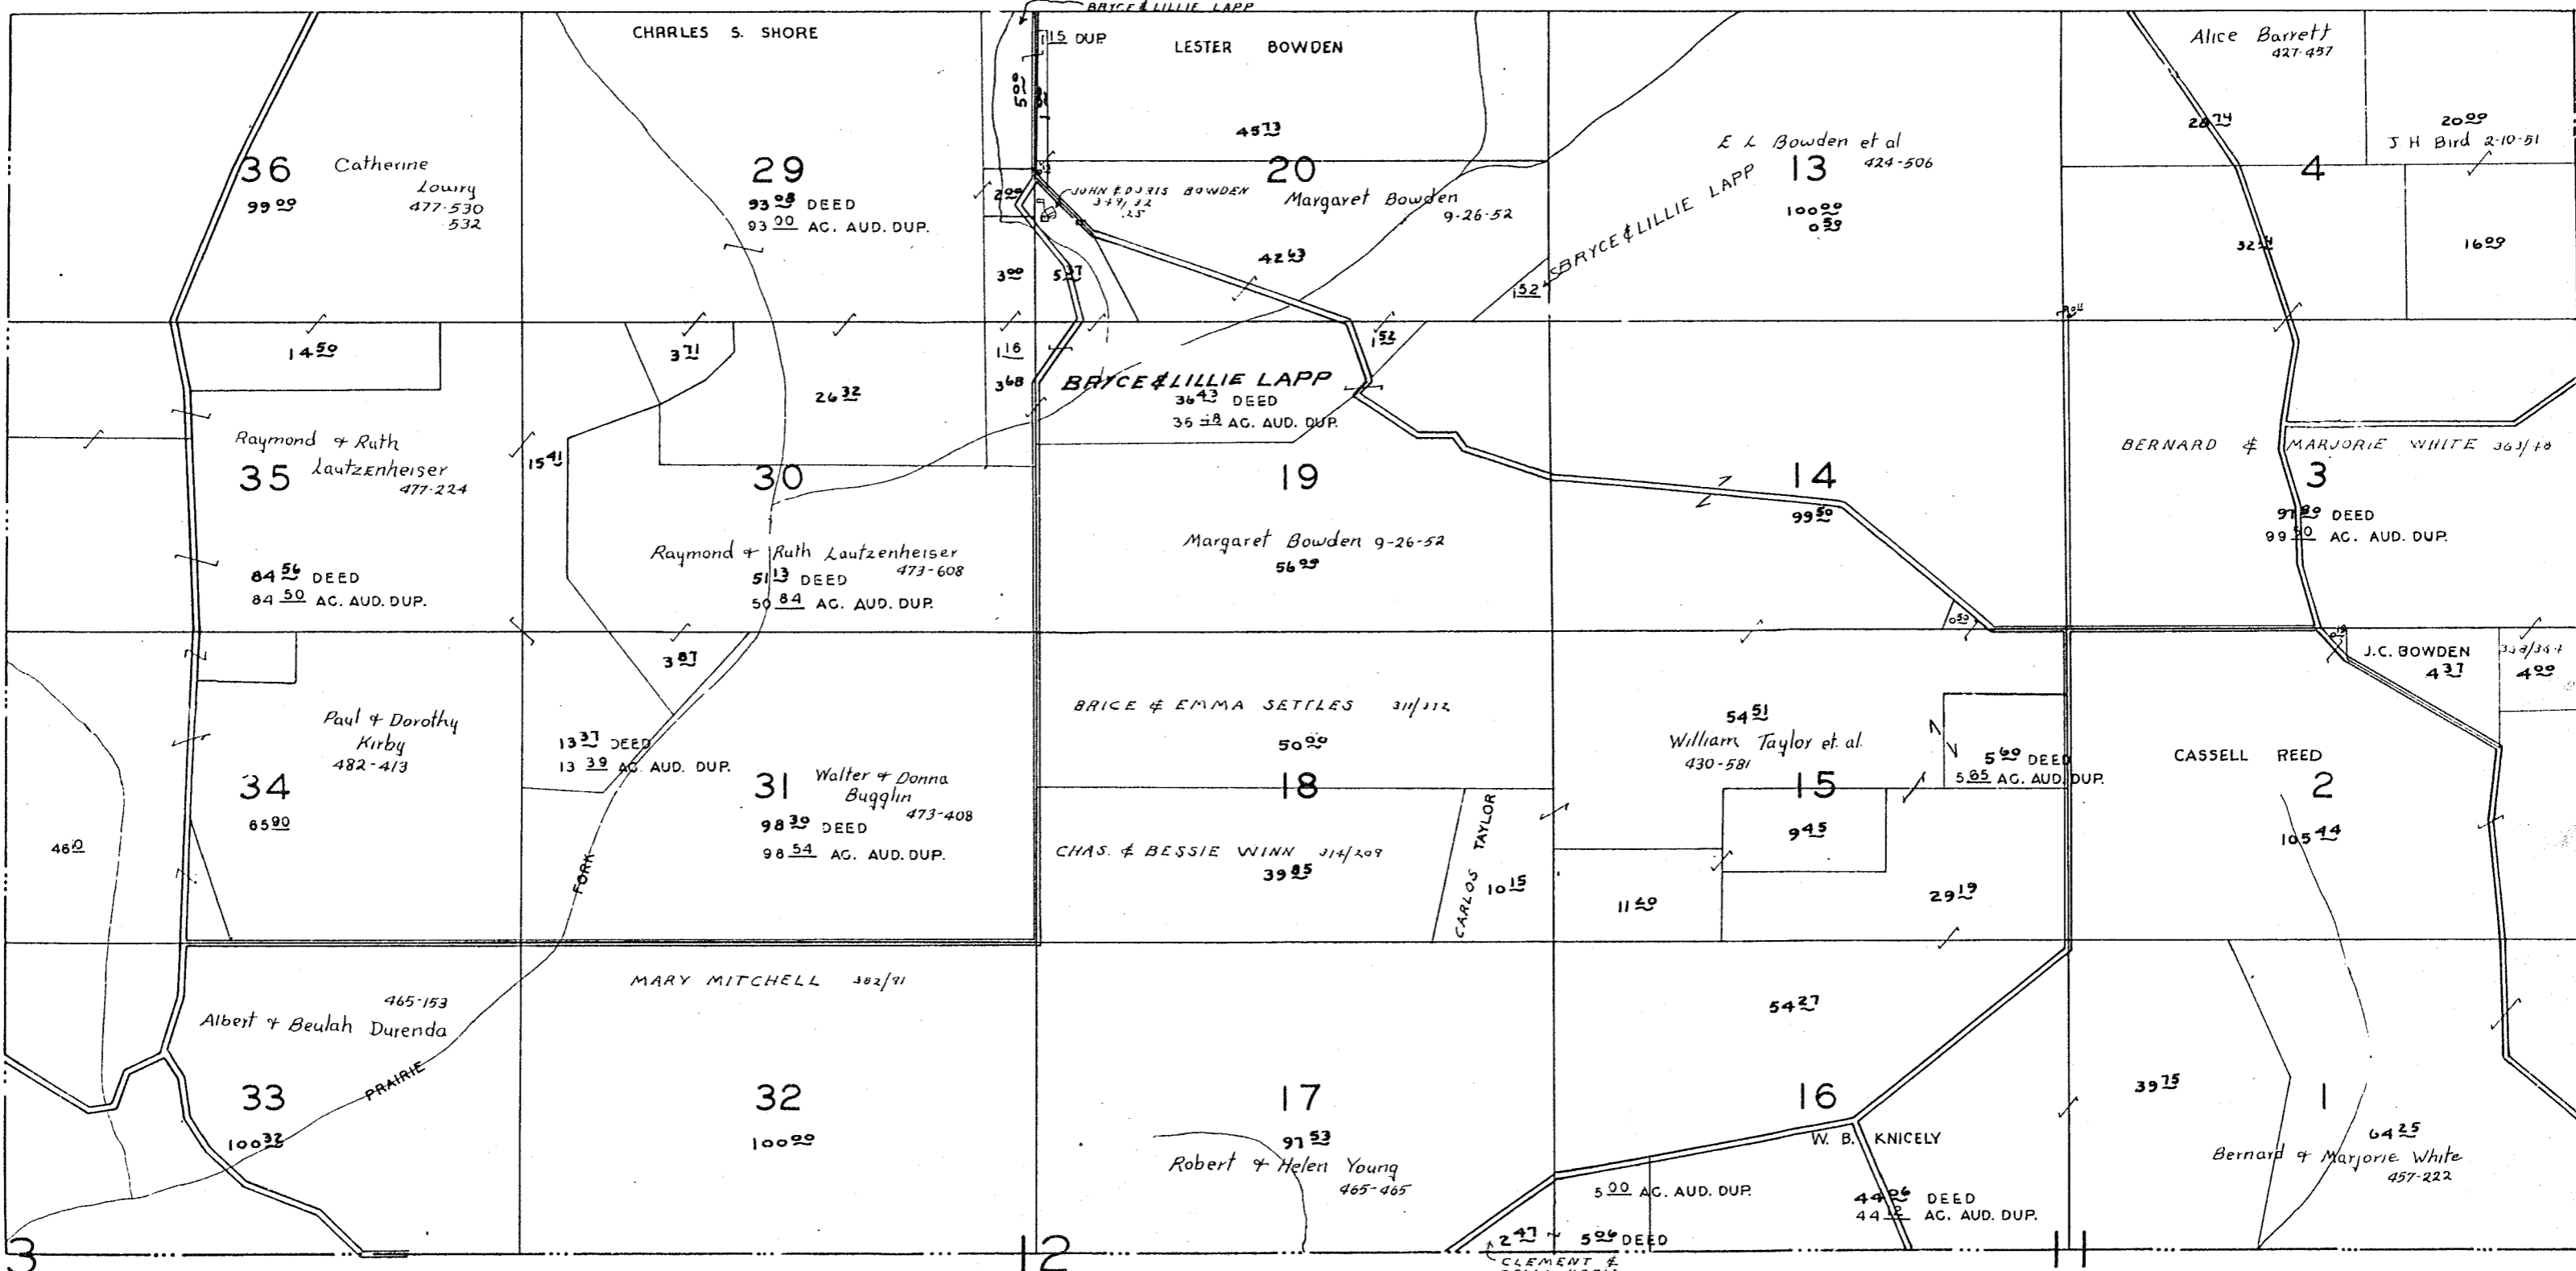


SOUTH - HALF OF QR. T.1, R.6, TWP. 2.

SALEM TWP MUSK. CO. O.

SCALE 1" = 400'

SHEET NO. 2

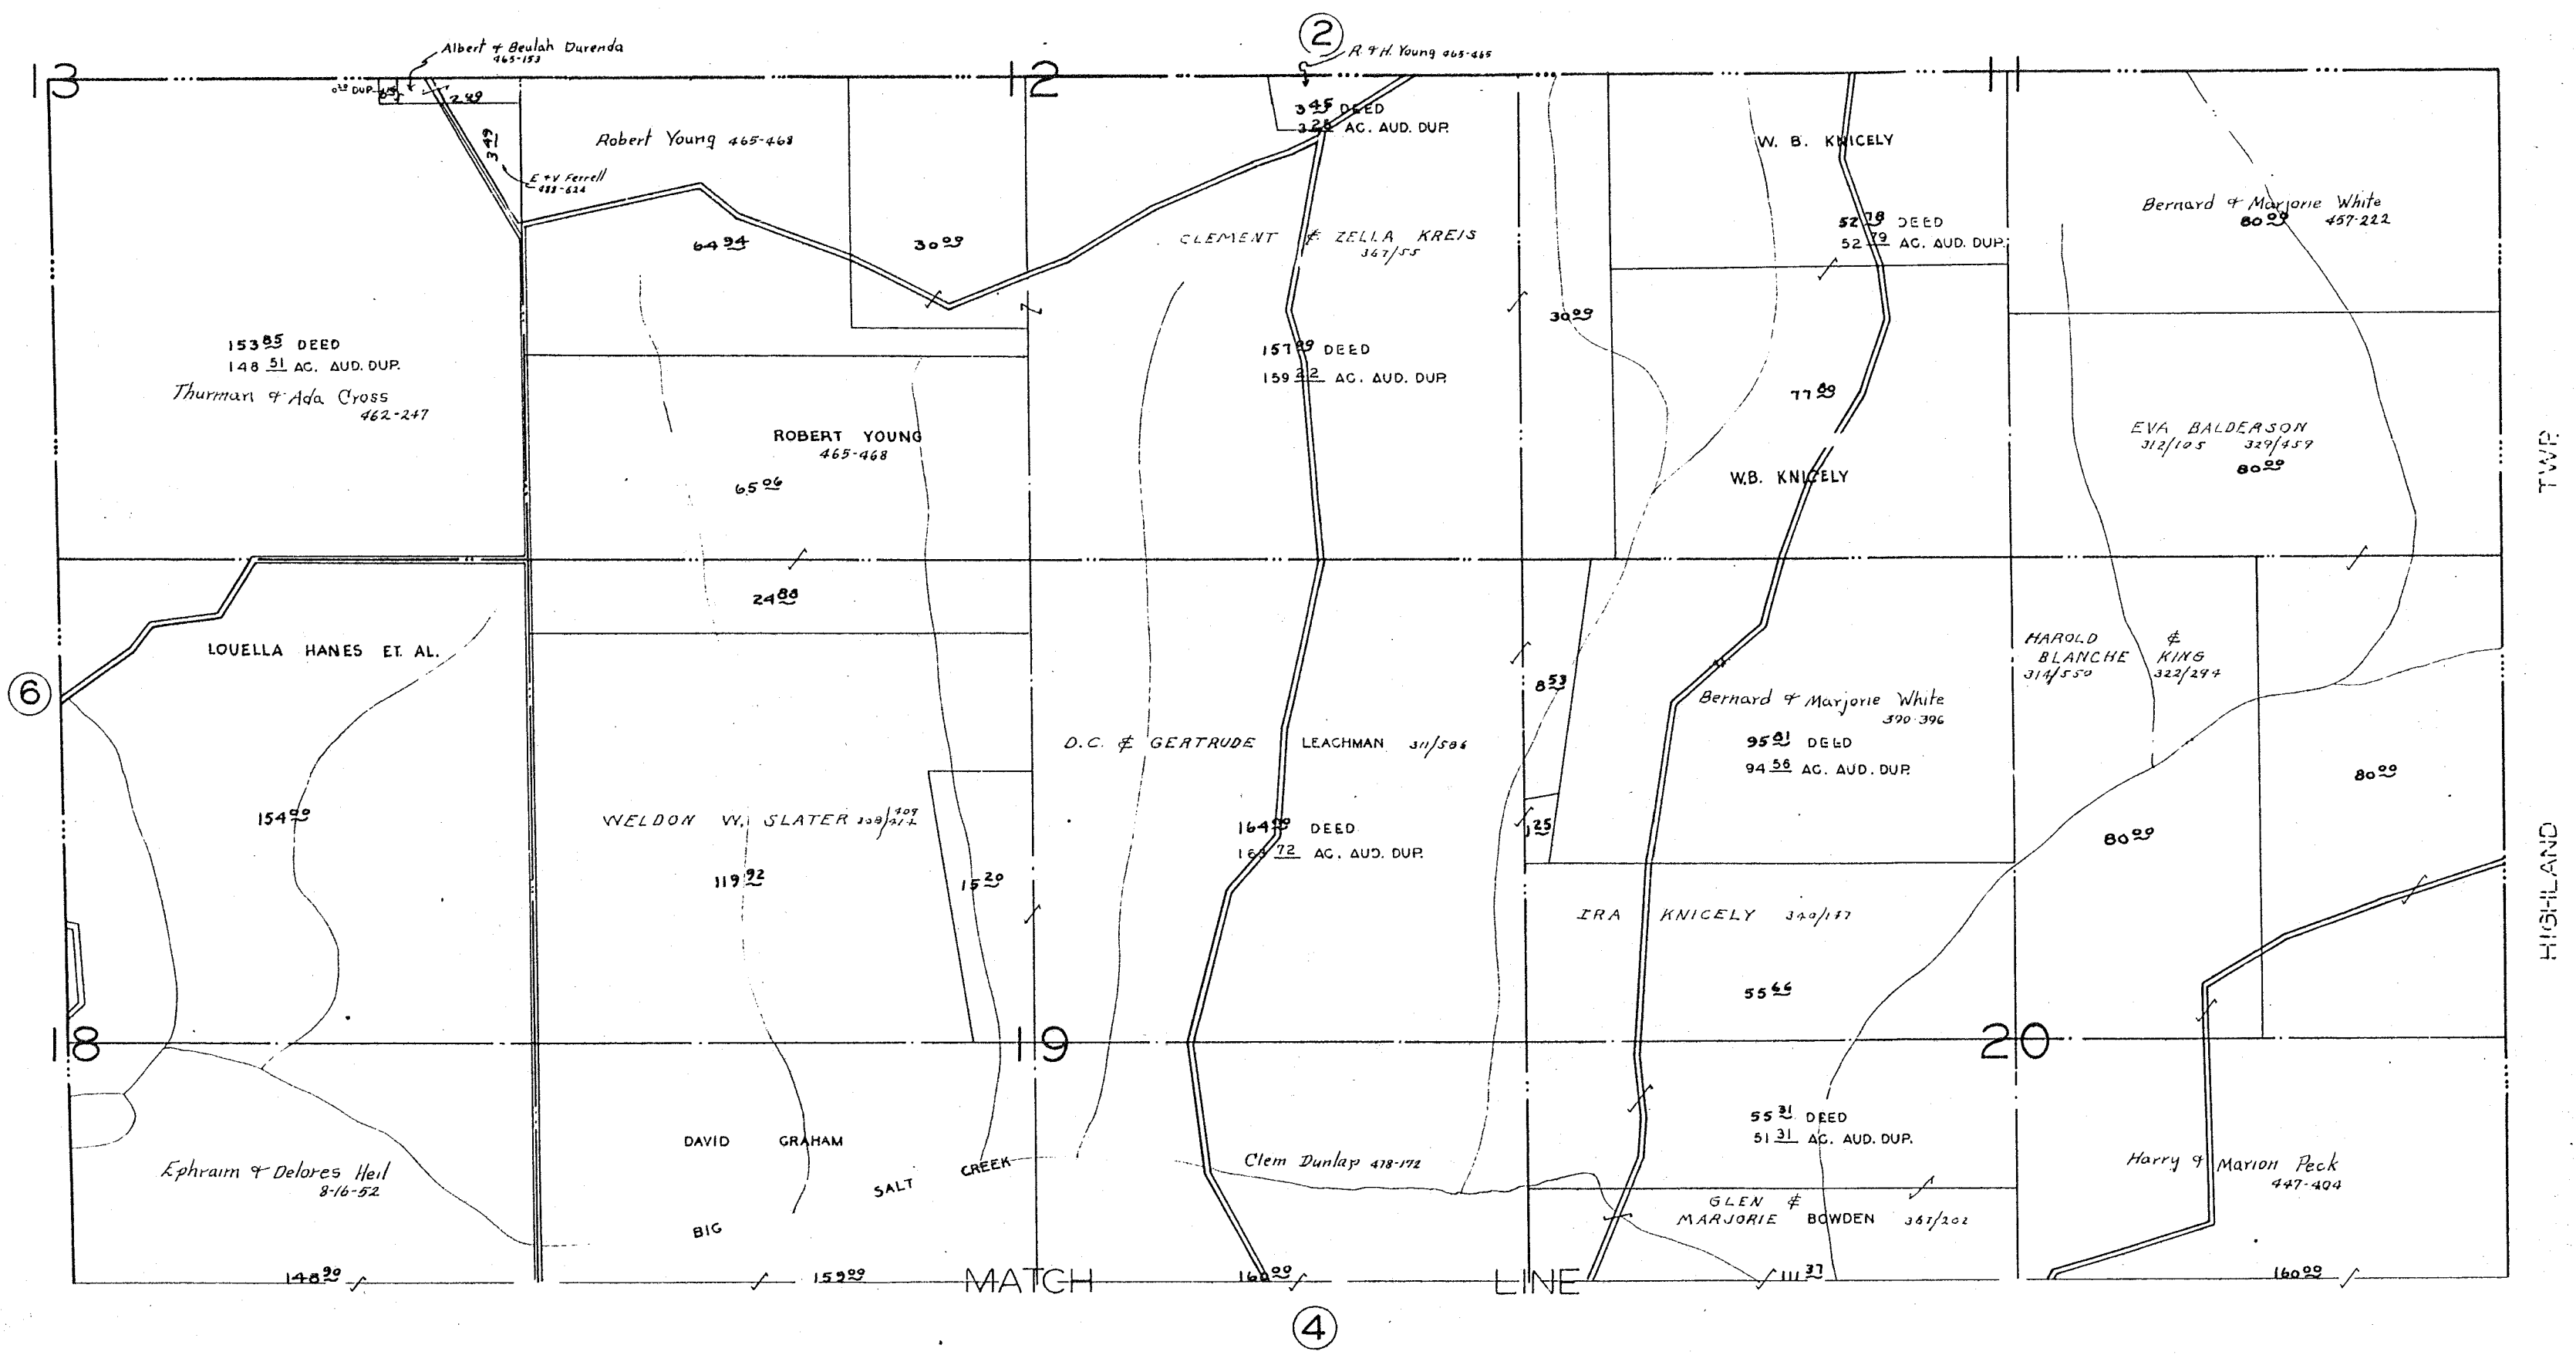


NORTH - HALF OF QR. TP. 4, R. 6, TWP. 2.
 SALEM TWP. MUSK. CO. O.
 SCALE 1" = 400'
 SHEET NO. 3.

TWP. 2. N.
 HIGHLAND

3

MATCH LINE

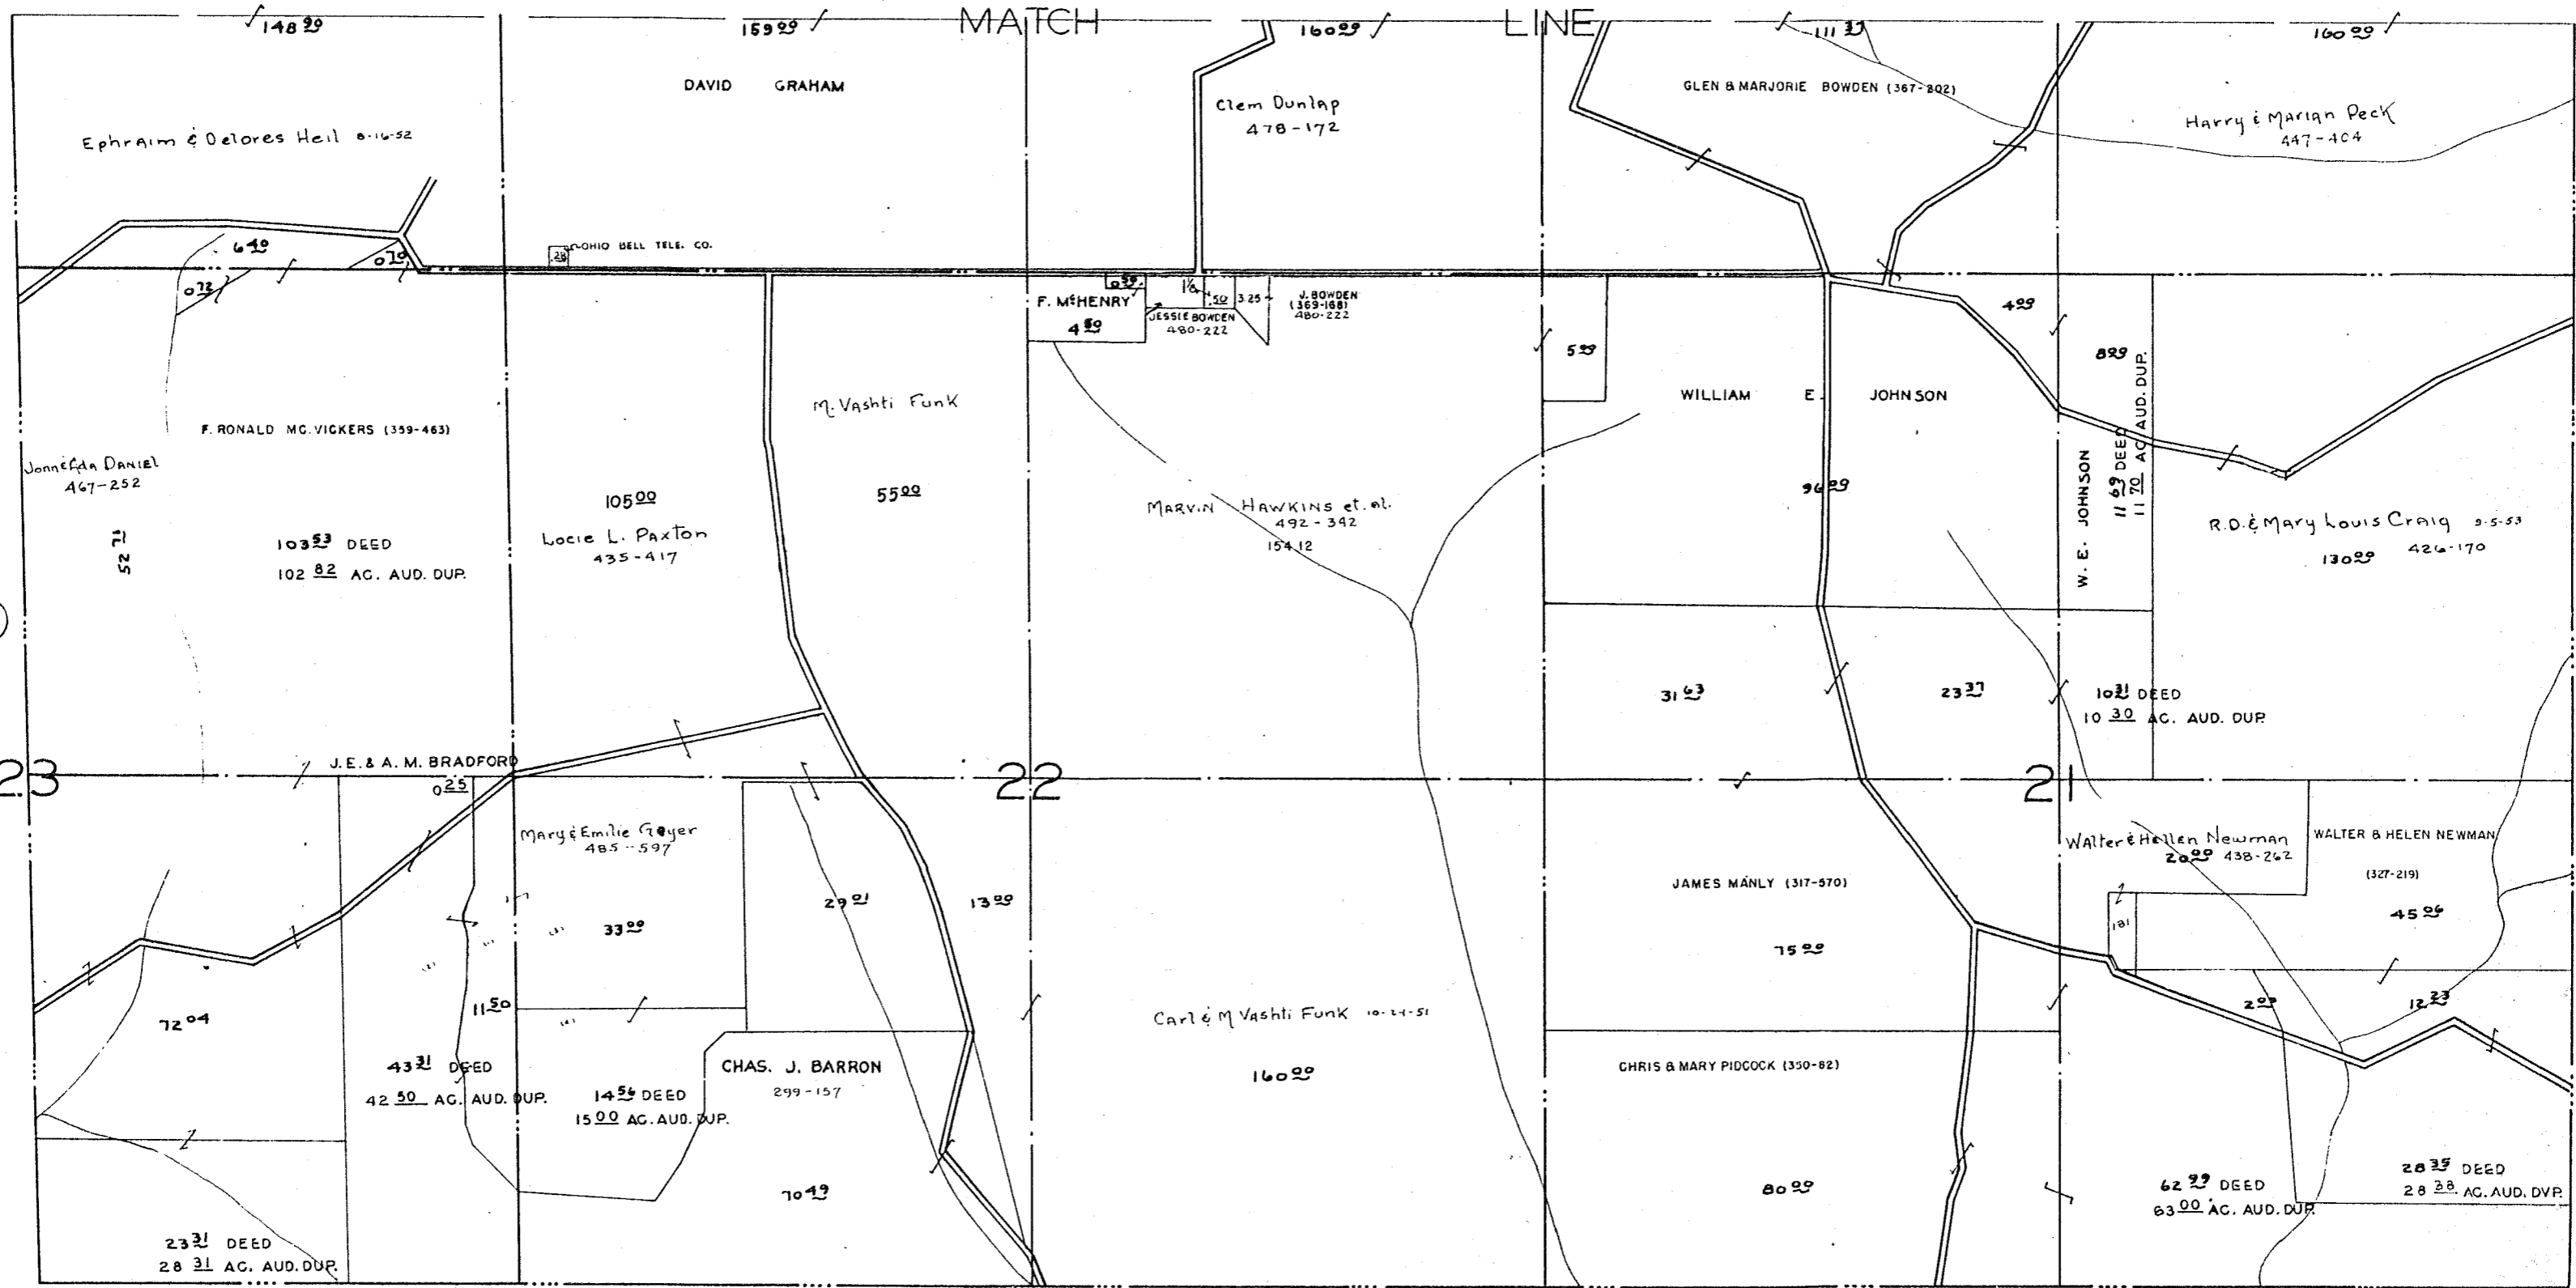

TWP

HIGHLAND

PERRY

TWP

5

23

22

21


SOUTH-HALF OF QR.TP.4, R.6, TWP. 2.

SALEM TWP MUSK. CO. O.

SCALE 1" = 400'

SHEET NO. 4.

6

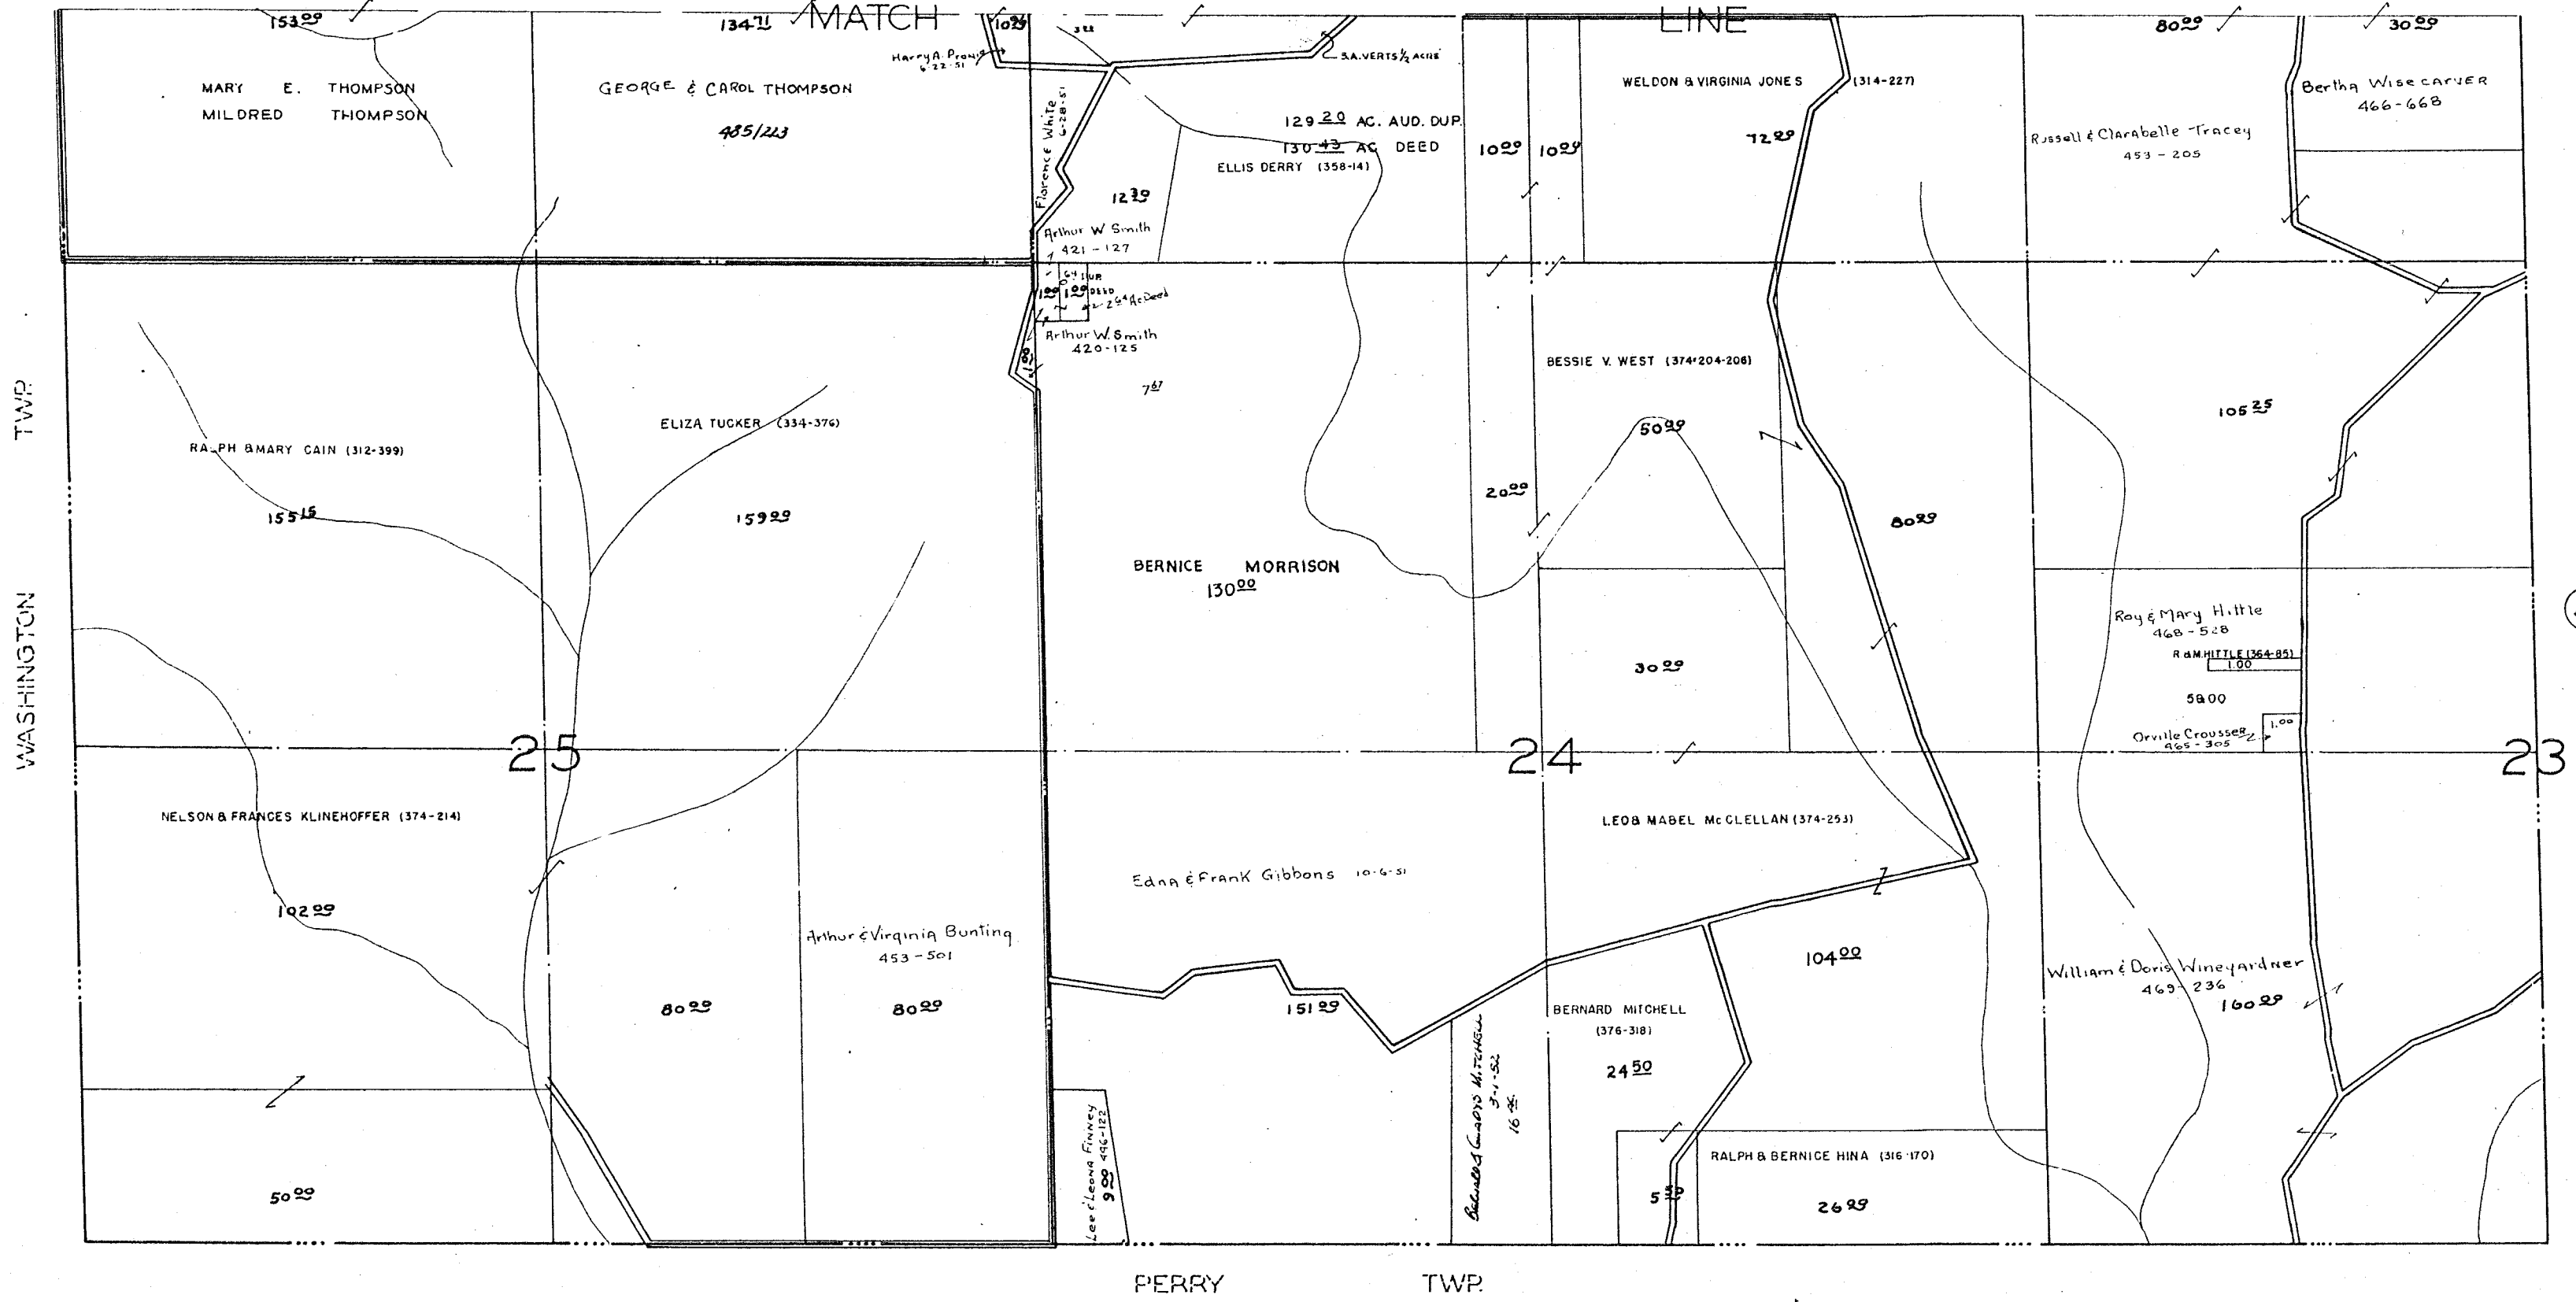

4

SOUTH-HALF OF QRTP3 R6TWP2

SALEM TWP MUSK CO O

SCALE = 1" = 400

SHEET NO. 5.


7

3

3

8

5

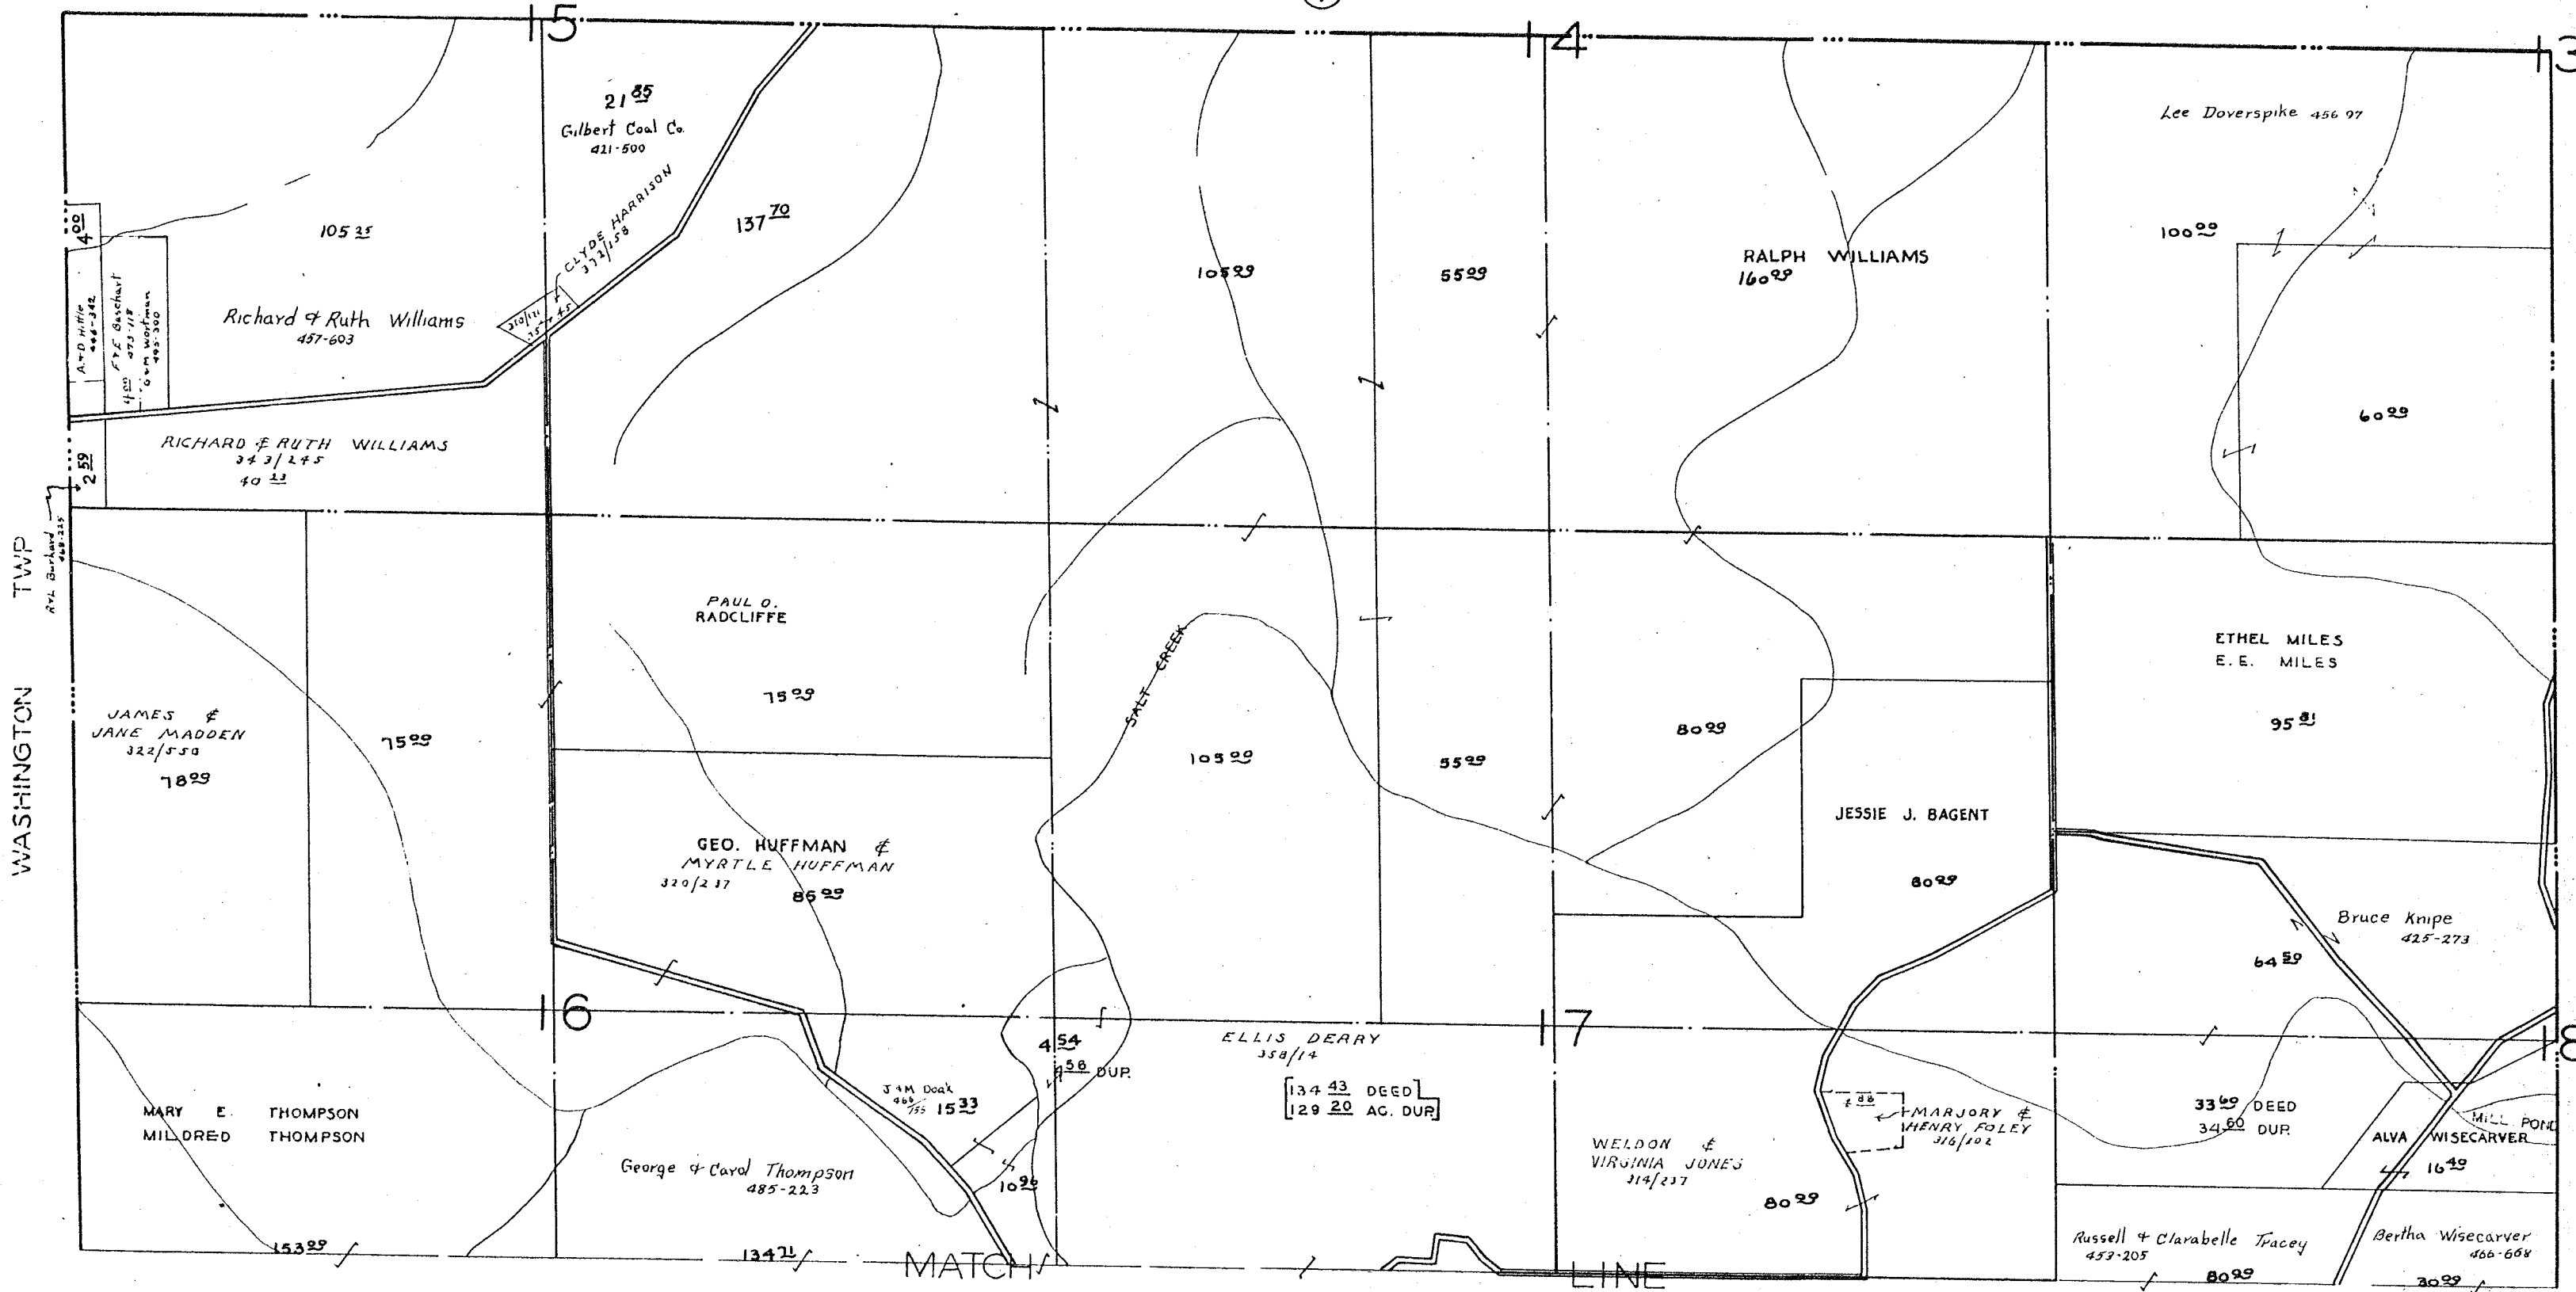

WASHINGTON TWP


MATCH LINE

NORTH-HALF OF QRTP.3, R.6, TWP.2.

SALEM TWP. MUSK. CO. O.

SCALE 1" = 400'

SHEET NO. 6.

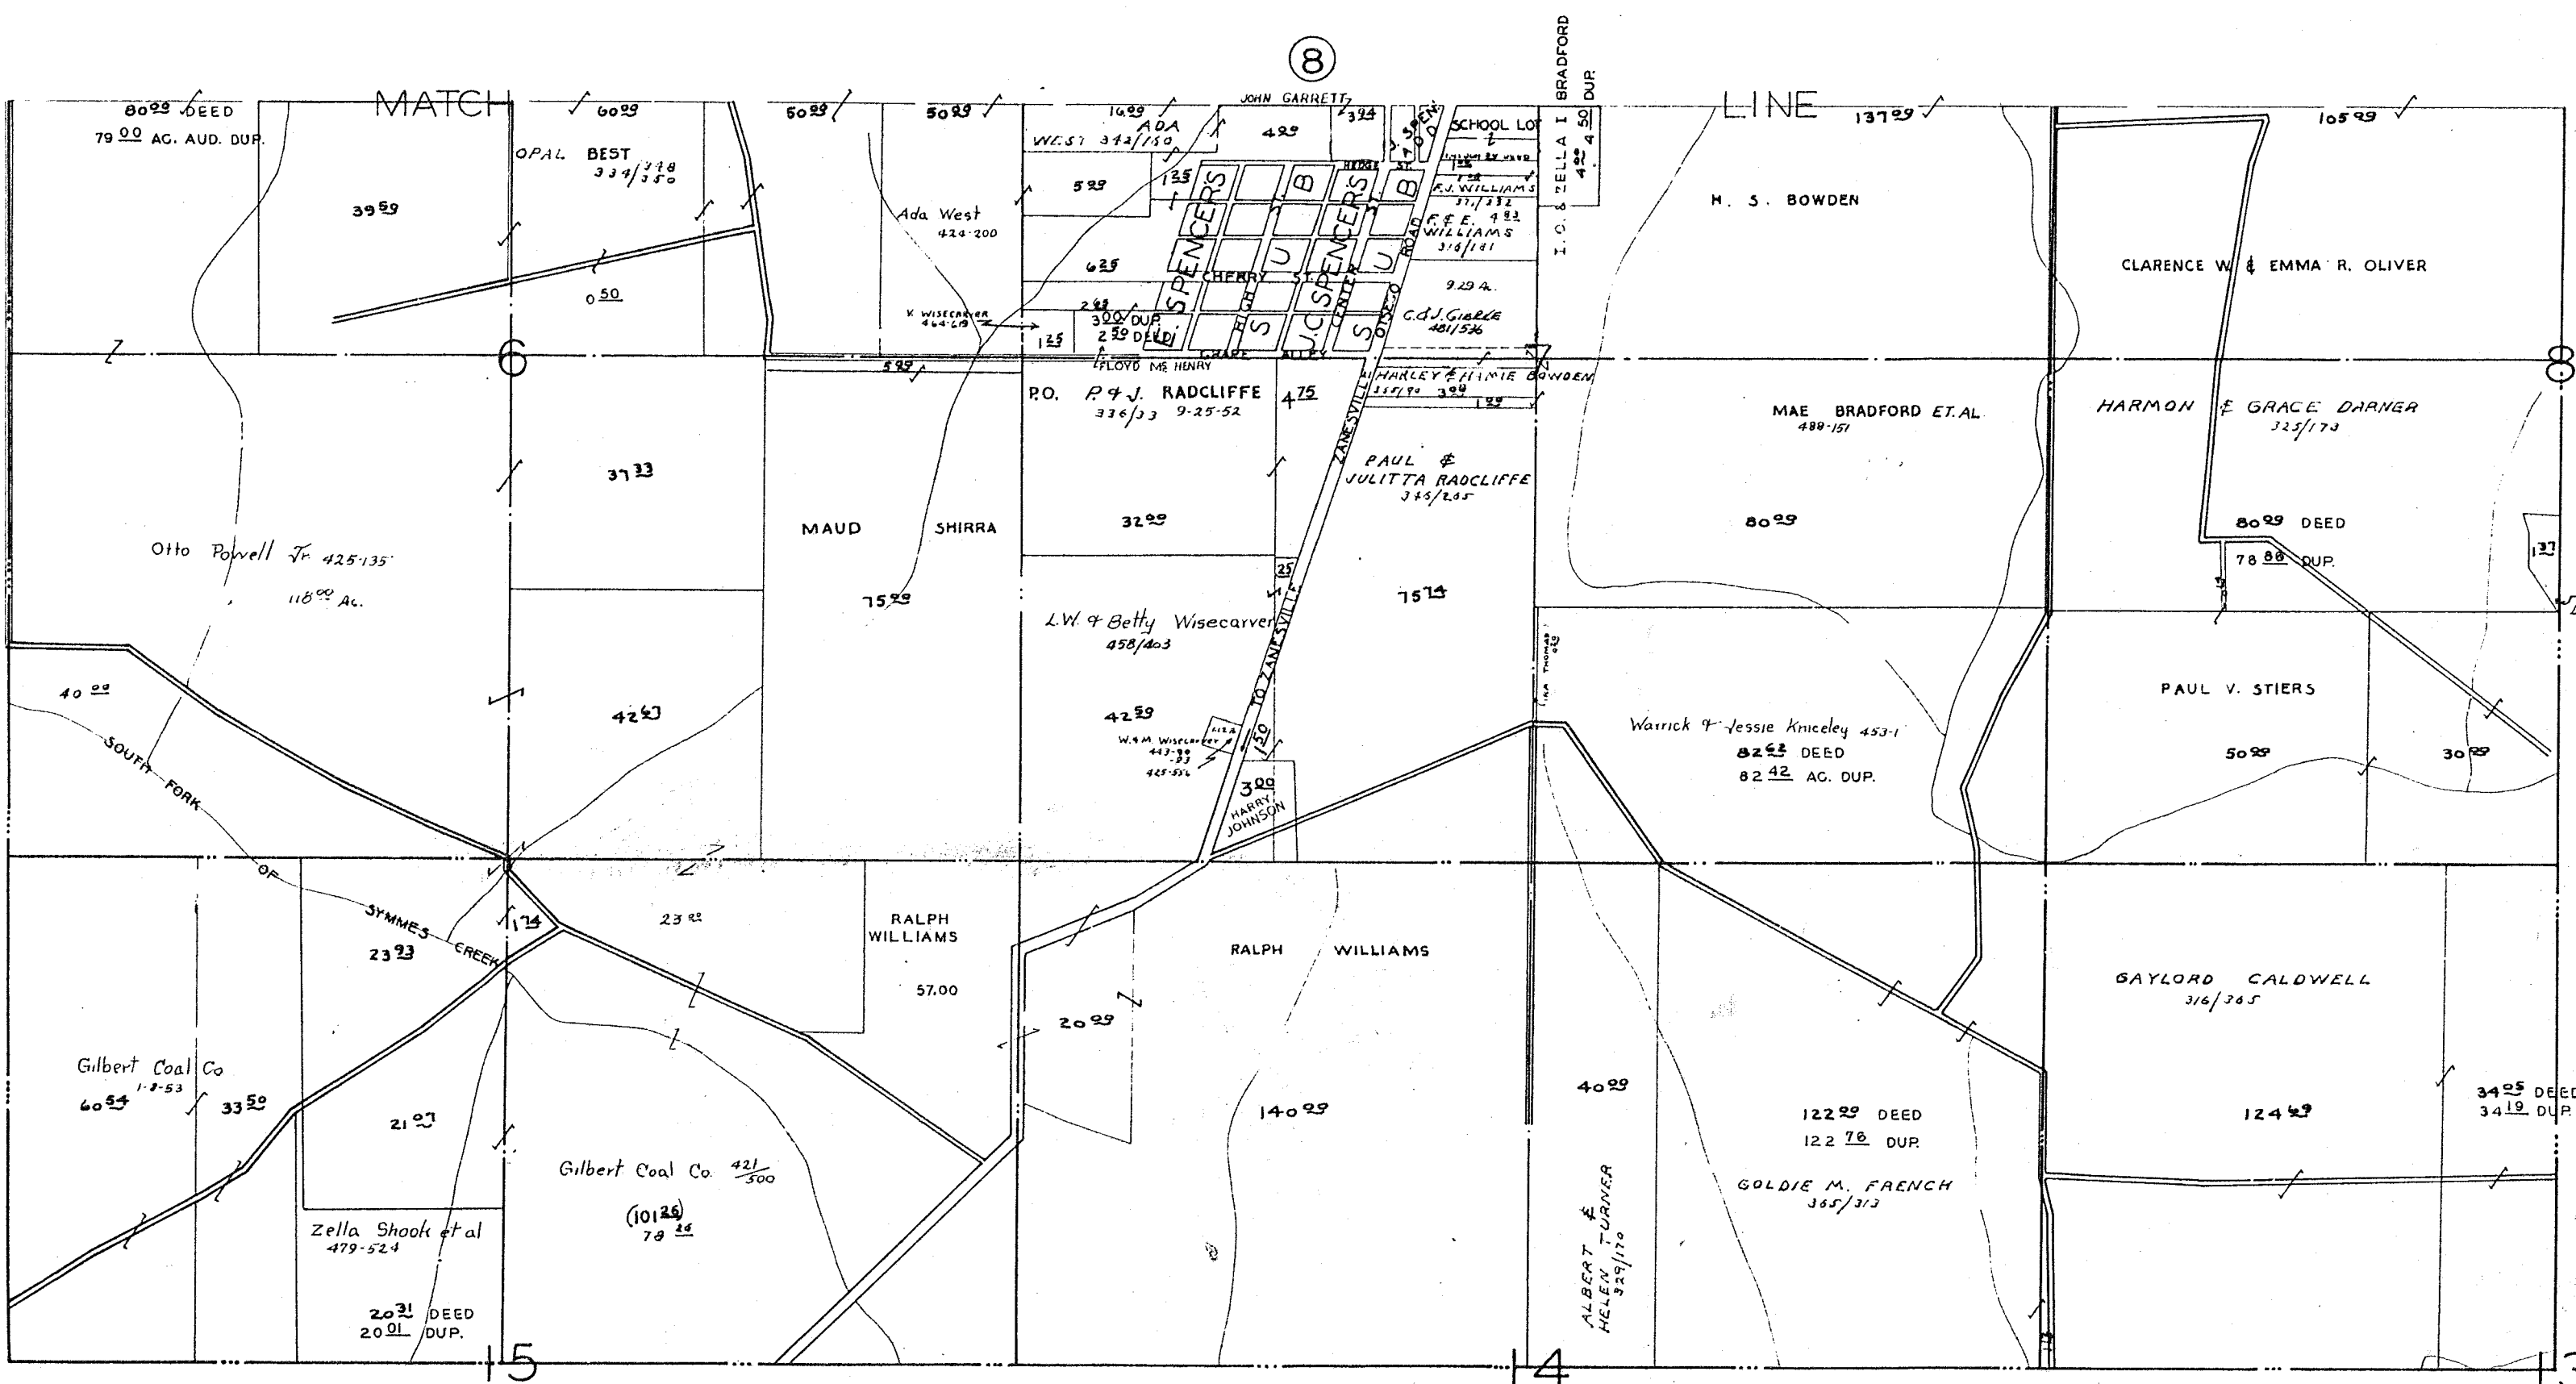

SOUTH - HALF OF QR. TP. 2, R. 6, TWP. 2.

SOUTH - HALF OF QR. TP. 2, R. 6, TWP. 2.

SALEM TWP MUSK CO O

SALEM TWP MUSK. CO. O.

SCALE 1" = 400'


SCALE 1" = 400'

SHEET NO. 7.

SHEET NO. 7

ADAMS TWP

MADISON TWP

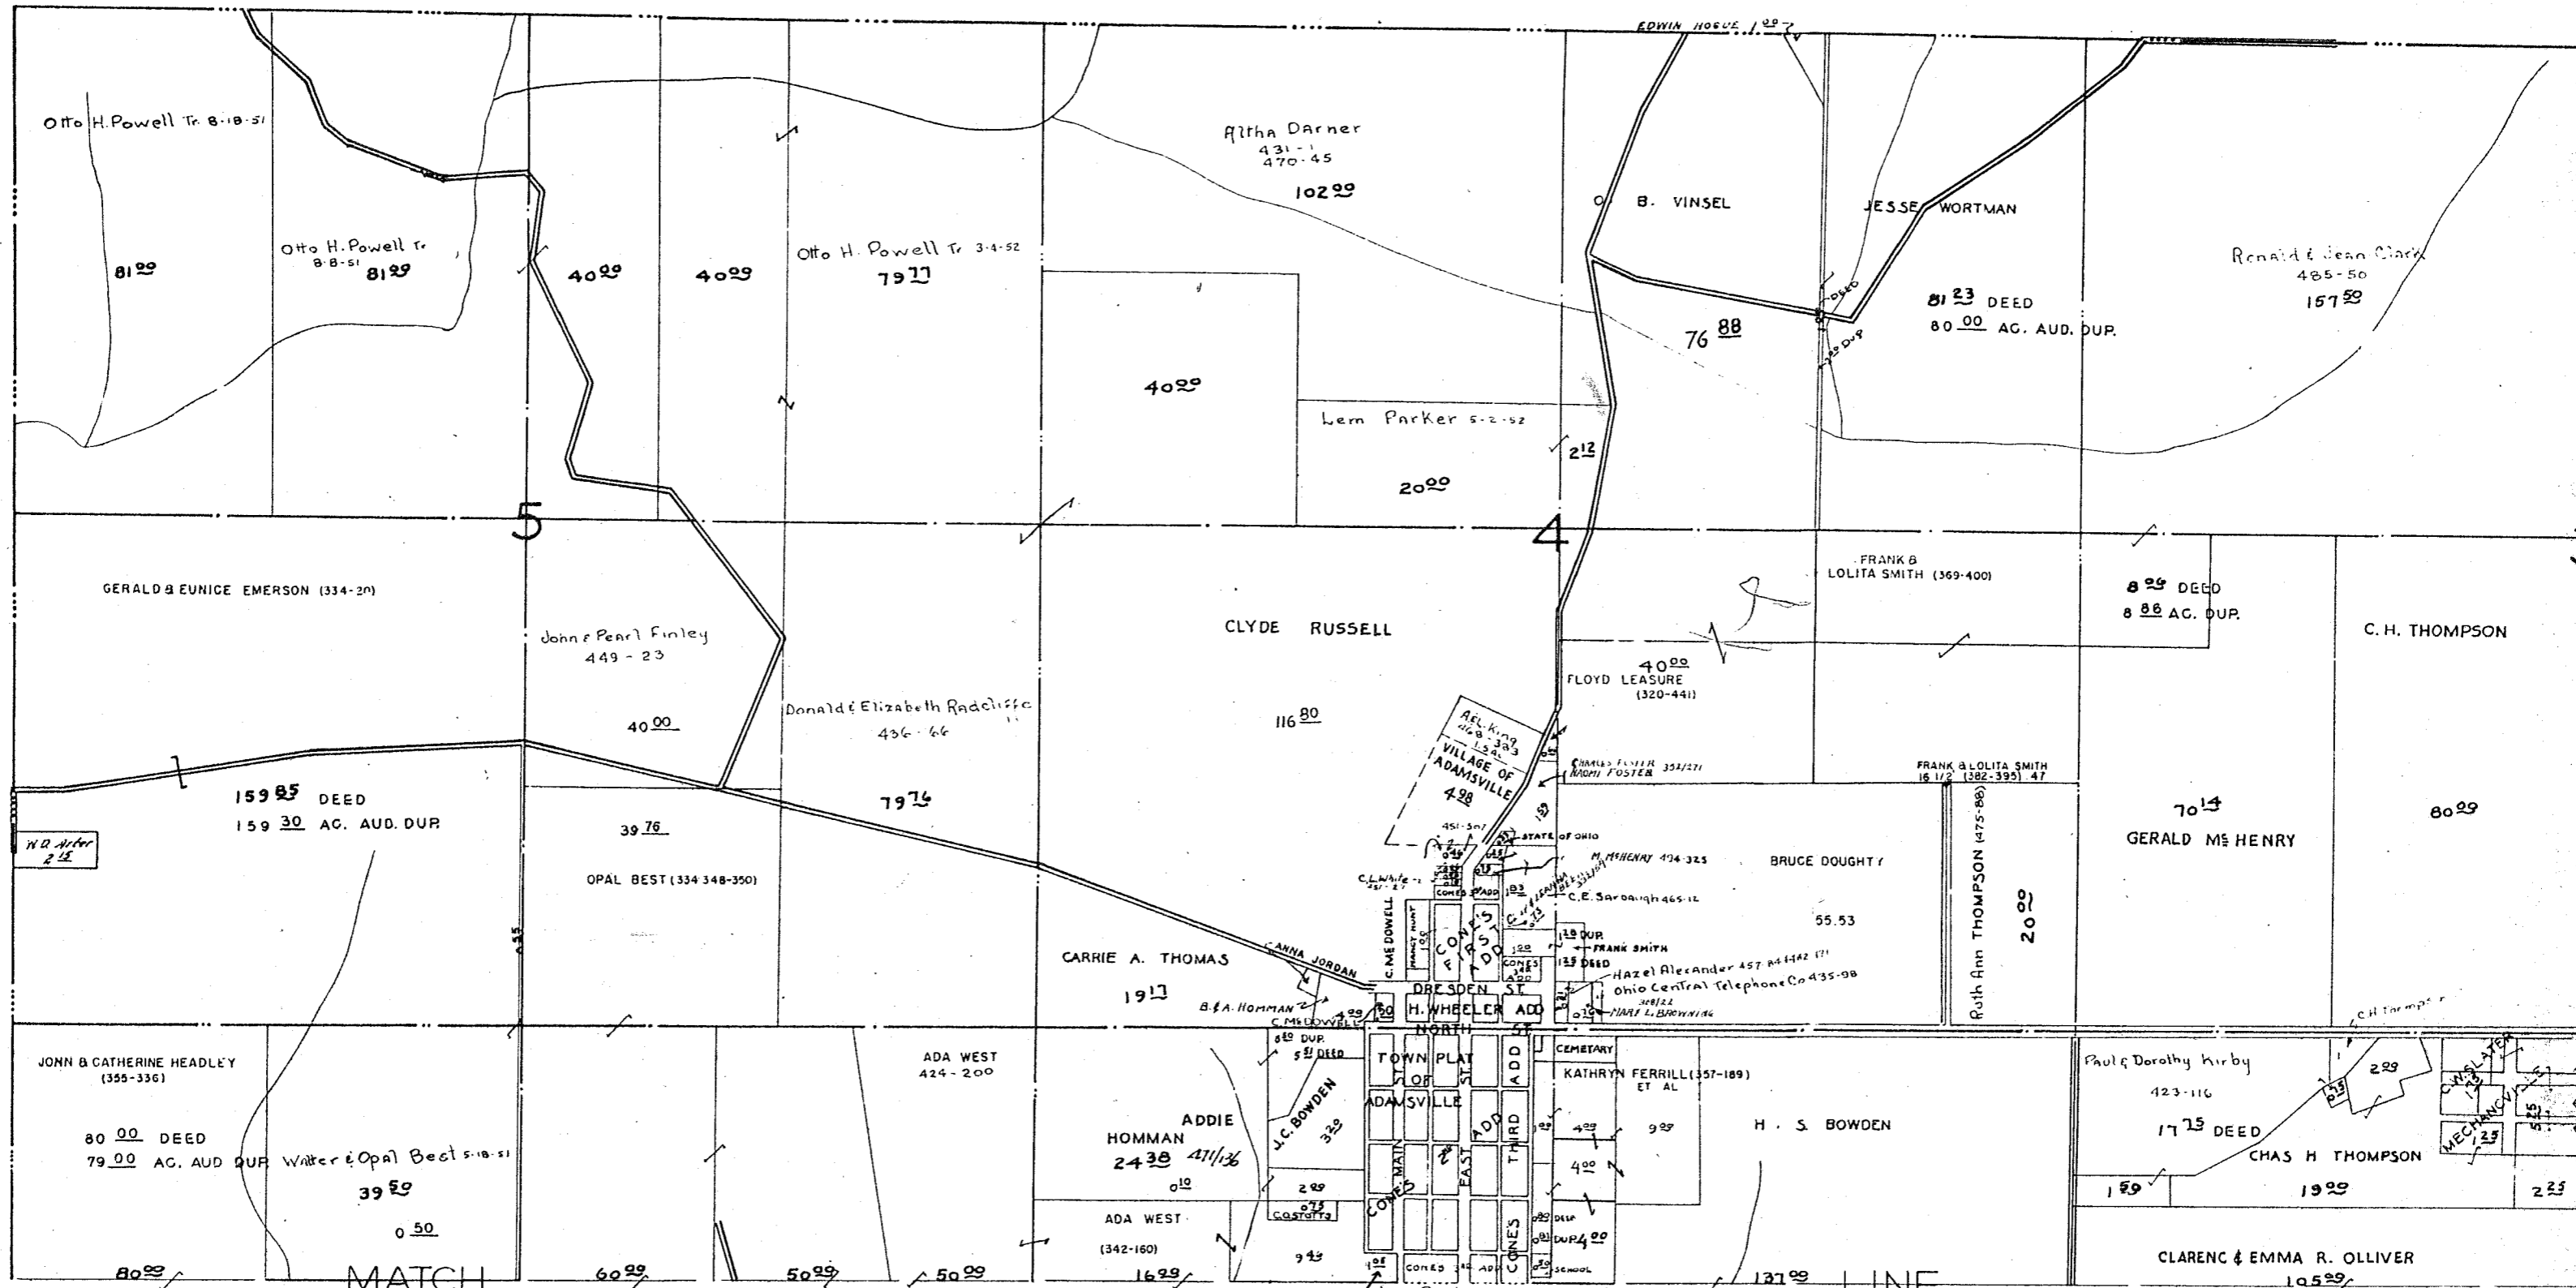

NORTH-HALF OF Q.R.T.P. 2, R. 6, TWP. 2.

SALEM TWP. MUSK. CO. O.

SCALE 1"=400'

SHEET NO. 8.