


VACATION OF ALL OF TOWNSHIP ROAD 166A AND A PORTION OF FERNCLIFF ROAD (COUNTY ROAD 14)

STATE OF OHIO, MUSKINGUM COUNTY, ADAMS TOWNSHIP, PART OF THE SOUTH HALF OF FRACTIONAL SECTION 3 AND PART OF THE NORTH HALF OF FRACTIONAL SECTION 8, TOWNSHIP 3 NORTH, RANGE 6 WEST. UNITED STATES MILITARY DISTRICT

ACRES TO BE ADDED TO PARCELS:
 02-20-03-04-726 ± 1.55 ACRES
 02-20-08-01-000 ± 0.23 ACRES
 TOTAL ± 1.78 ACRES

MUSKINGUM WATERSHED CONSERVATION DISTRICT
 COURT OF COMMON PLEAS, CASE# 28255, (MAY 18, 1936)
 SECOND PARCEL

MUSKINGUM WATERSHED CONSERVATION DISTRICT
 COURT OF COMMON PLEAS,
 CASE# 28255, (MAY 18, 1936)
 SECOND PARCEL
 02-20-03-04-726

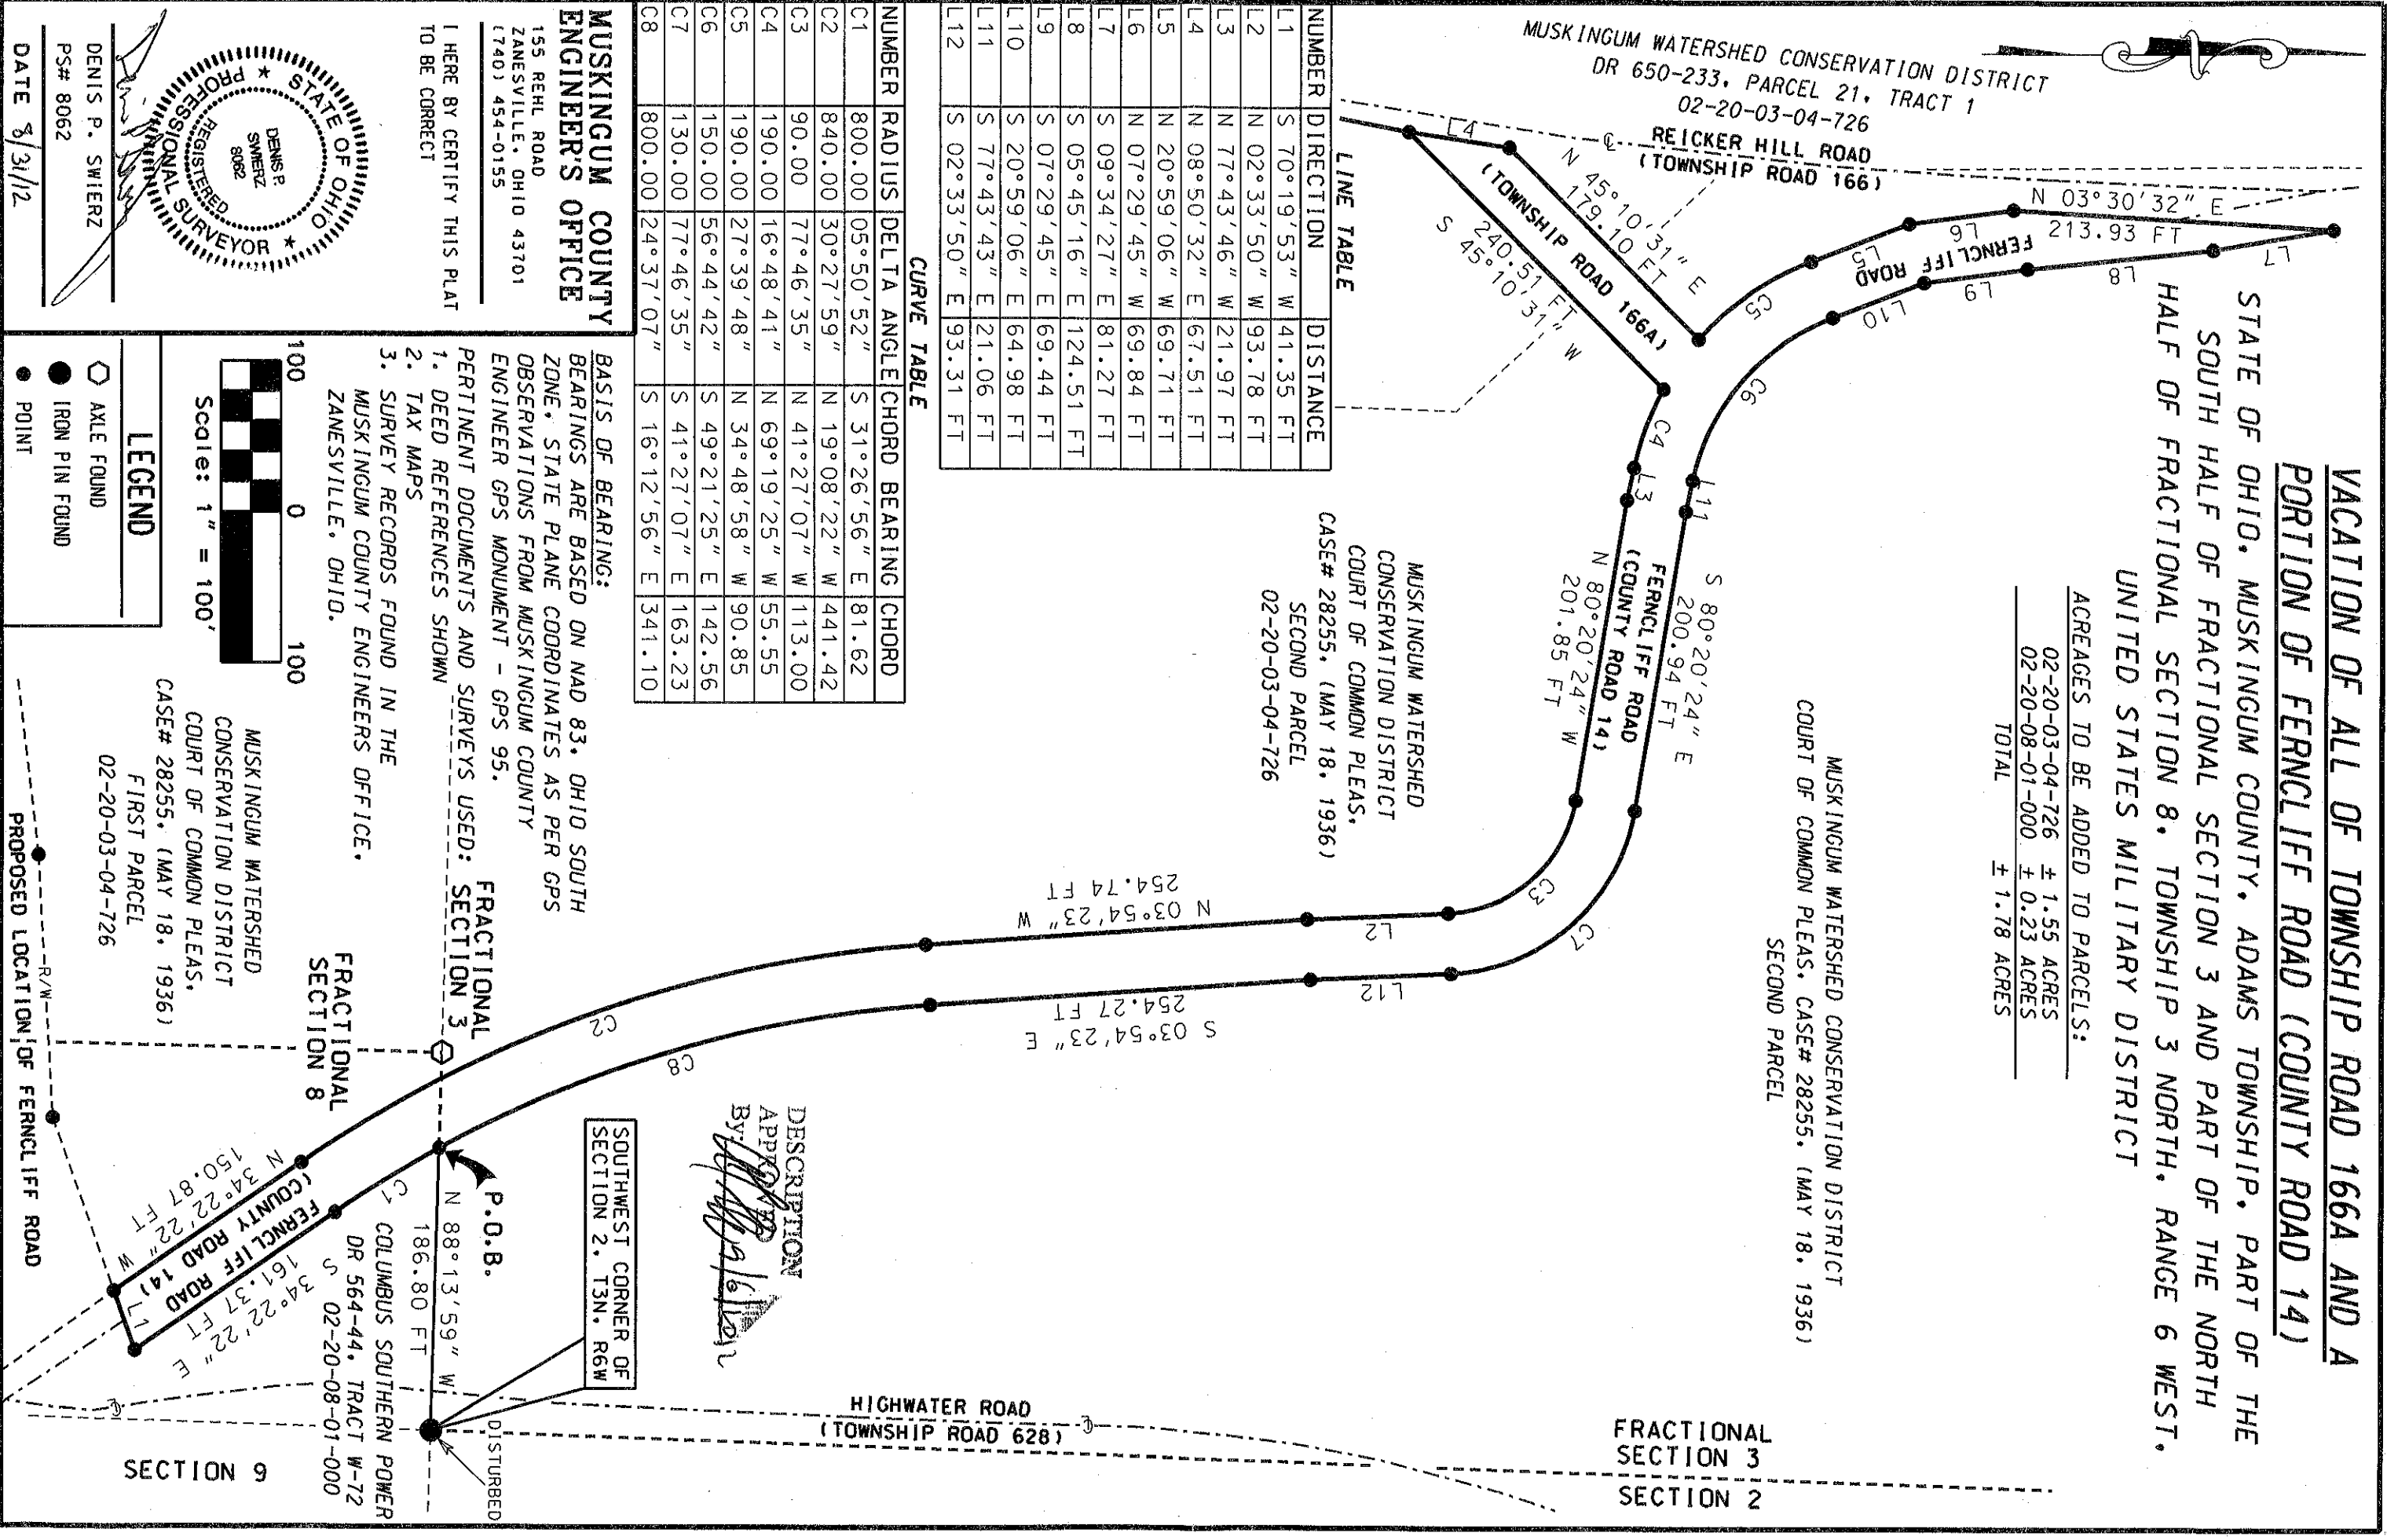

LINE TABLE


NUMBER	DIRECTION	DISTANCE
L1	S 70°19'53" W	41.35 FT
L2	N 02°33'50" W	93.78 FT
L3	N 77°43'46" W	21.97 FT
L4	N 08°50'32" E	67.51 FT
L5	N 20°59'06" W	69.71 FT
L6	N 07°29'45" W	69.84 FT
L7	S 09°34'27" E	81.27 FT
L8	S 05°45'16" E	124.51 FT
L9	S 07°29'45" E	69.44 FT
L10	S 20°59'06" E	64.98 FT
L11	S 77°43'43" E	21.06 FT
L12	S 02°33'50" E	93.31 FT

CURVE TABLE

NUMBER	RADIUS	DELTA ANGLE	CHORD BEARING	CHORD
C1	800.00	05°50'52"	S 31°26'56" E	81.62
C2	840.00	30°27'59"	N 19°08'22" W	441.42
C3	90.00	77°46'35"	N 41°27'07" W	113.00
C4	190.00	16°48'41"	N 69°19'25" W	55.55
C5	190.00	27°39'48"	N 34°48'58" W	90.85
C6	150.00	56°44'42"	S 49°21'25" E	142.56
C7	130.00	77°46'35"	S 41°27'07" E	163.23
C8	800.00	24°37'07"	S 16°12'56" E	341.10

MUSKINGUM COUNTY ENGINEER'S OFFICE
 155 REHL ROAD
 ZANESVILLE, OHIO 43701
 (740) 454-0155

I HERE BY CERTIFY THIS PLAT TO BE CORRECT

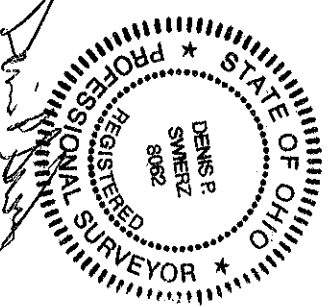

DENIS P. SWIERZ
 PS# 8062
 DATE 3/31/12



LEGEND

- AXLE FOUND
- IRON PIN FOUND
- POINT

DESCRIPTION APPLIED By: *[Signature]*
 SOUTHWEST CORNER OF SECTION 2, T3N, R6W

FRACTIONAL SECTION 3
 P.O.B. N 88°13'59" W 186.80 FT
 DR 564-44, TRACT W-72 02-20-08-01-000
 DISTURBED

FRACTIONAL SECTION 8
 MUSKINGUM WATERSHED CONSERVATION DISTRICT COURT OF COMMON PLEAS, CASE# 28255, (MAY 18, 1936) FIRST PARCEL
 02-20-03-04-726

PROPOSED LOCATION OF FERNCLIFF ROAD

SECTION 9

FRACTIONAL SECTION 3 SECTION 2