


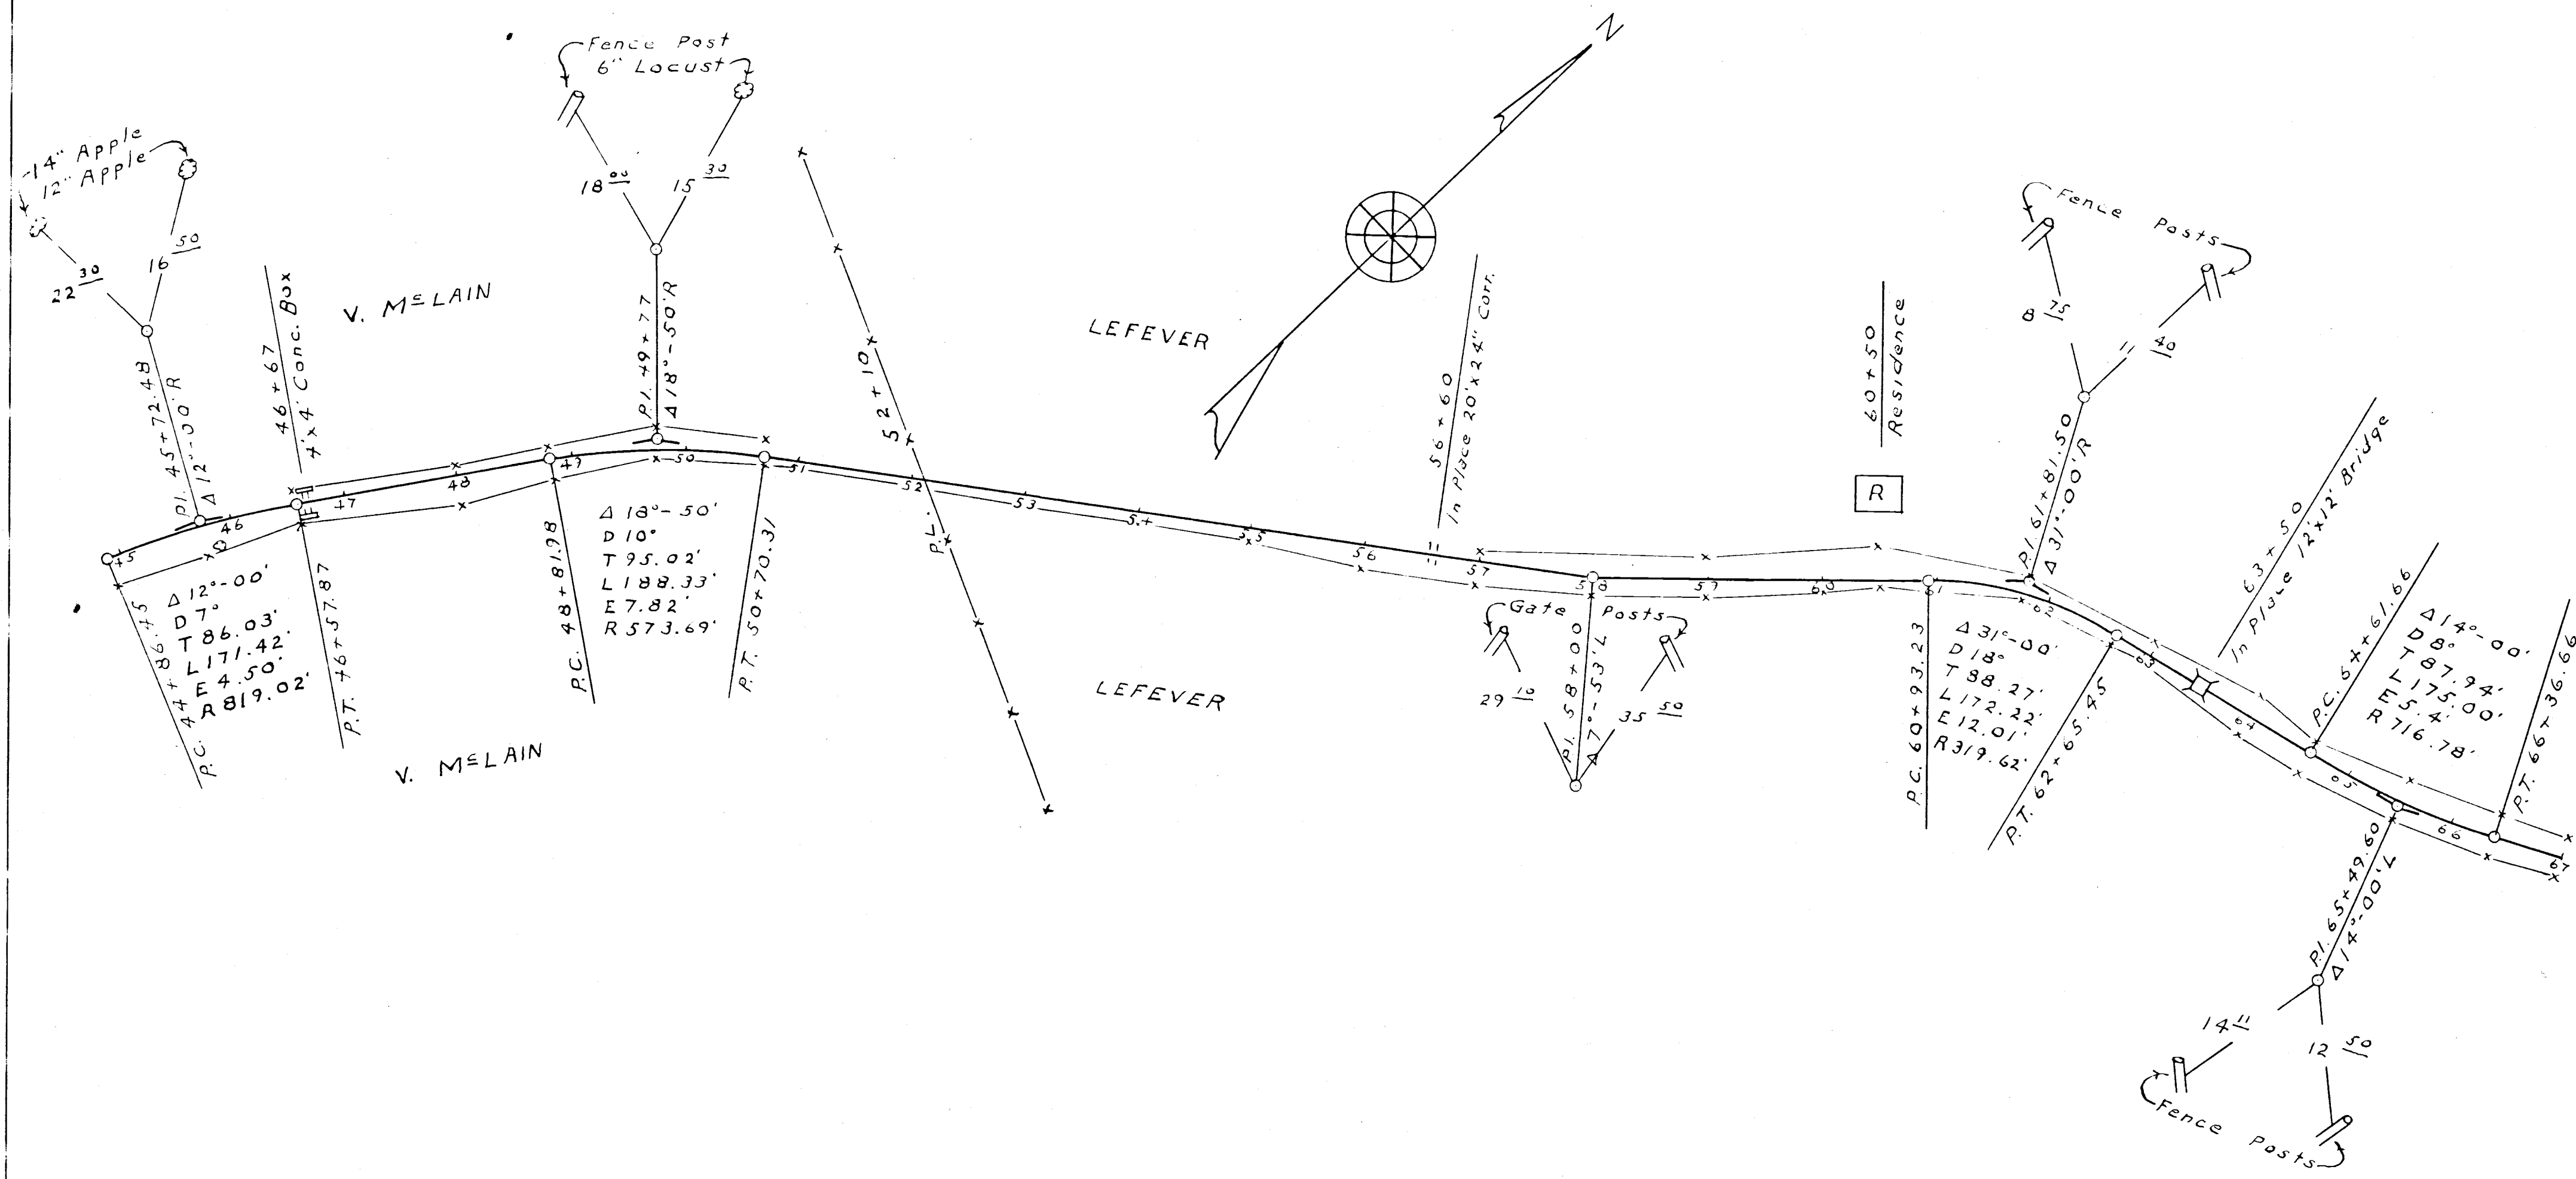

TWP. RD. NO. 128

SURVEYED 3-29-37
FIELD BOOK B-28
SCALE 1"=100'