


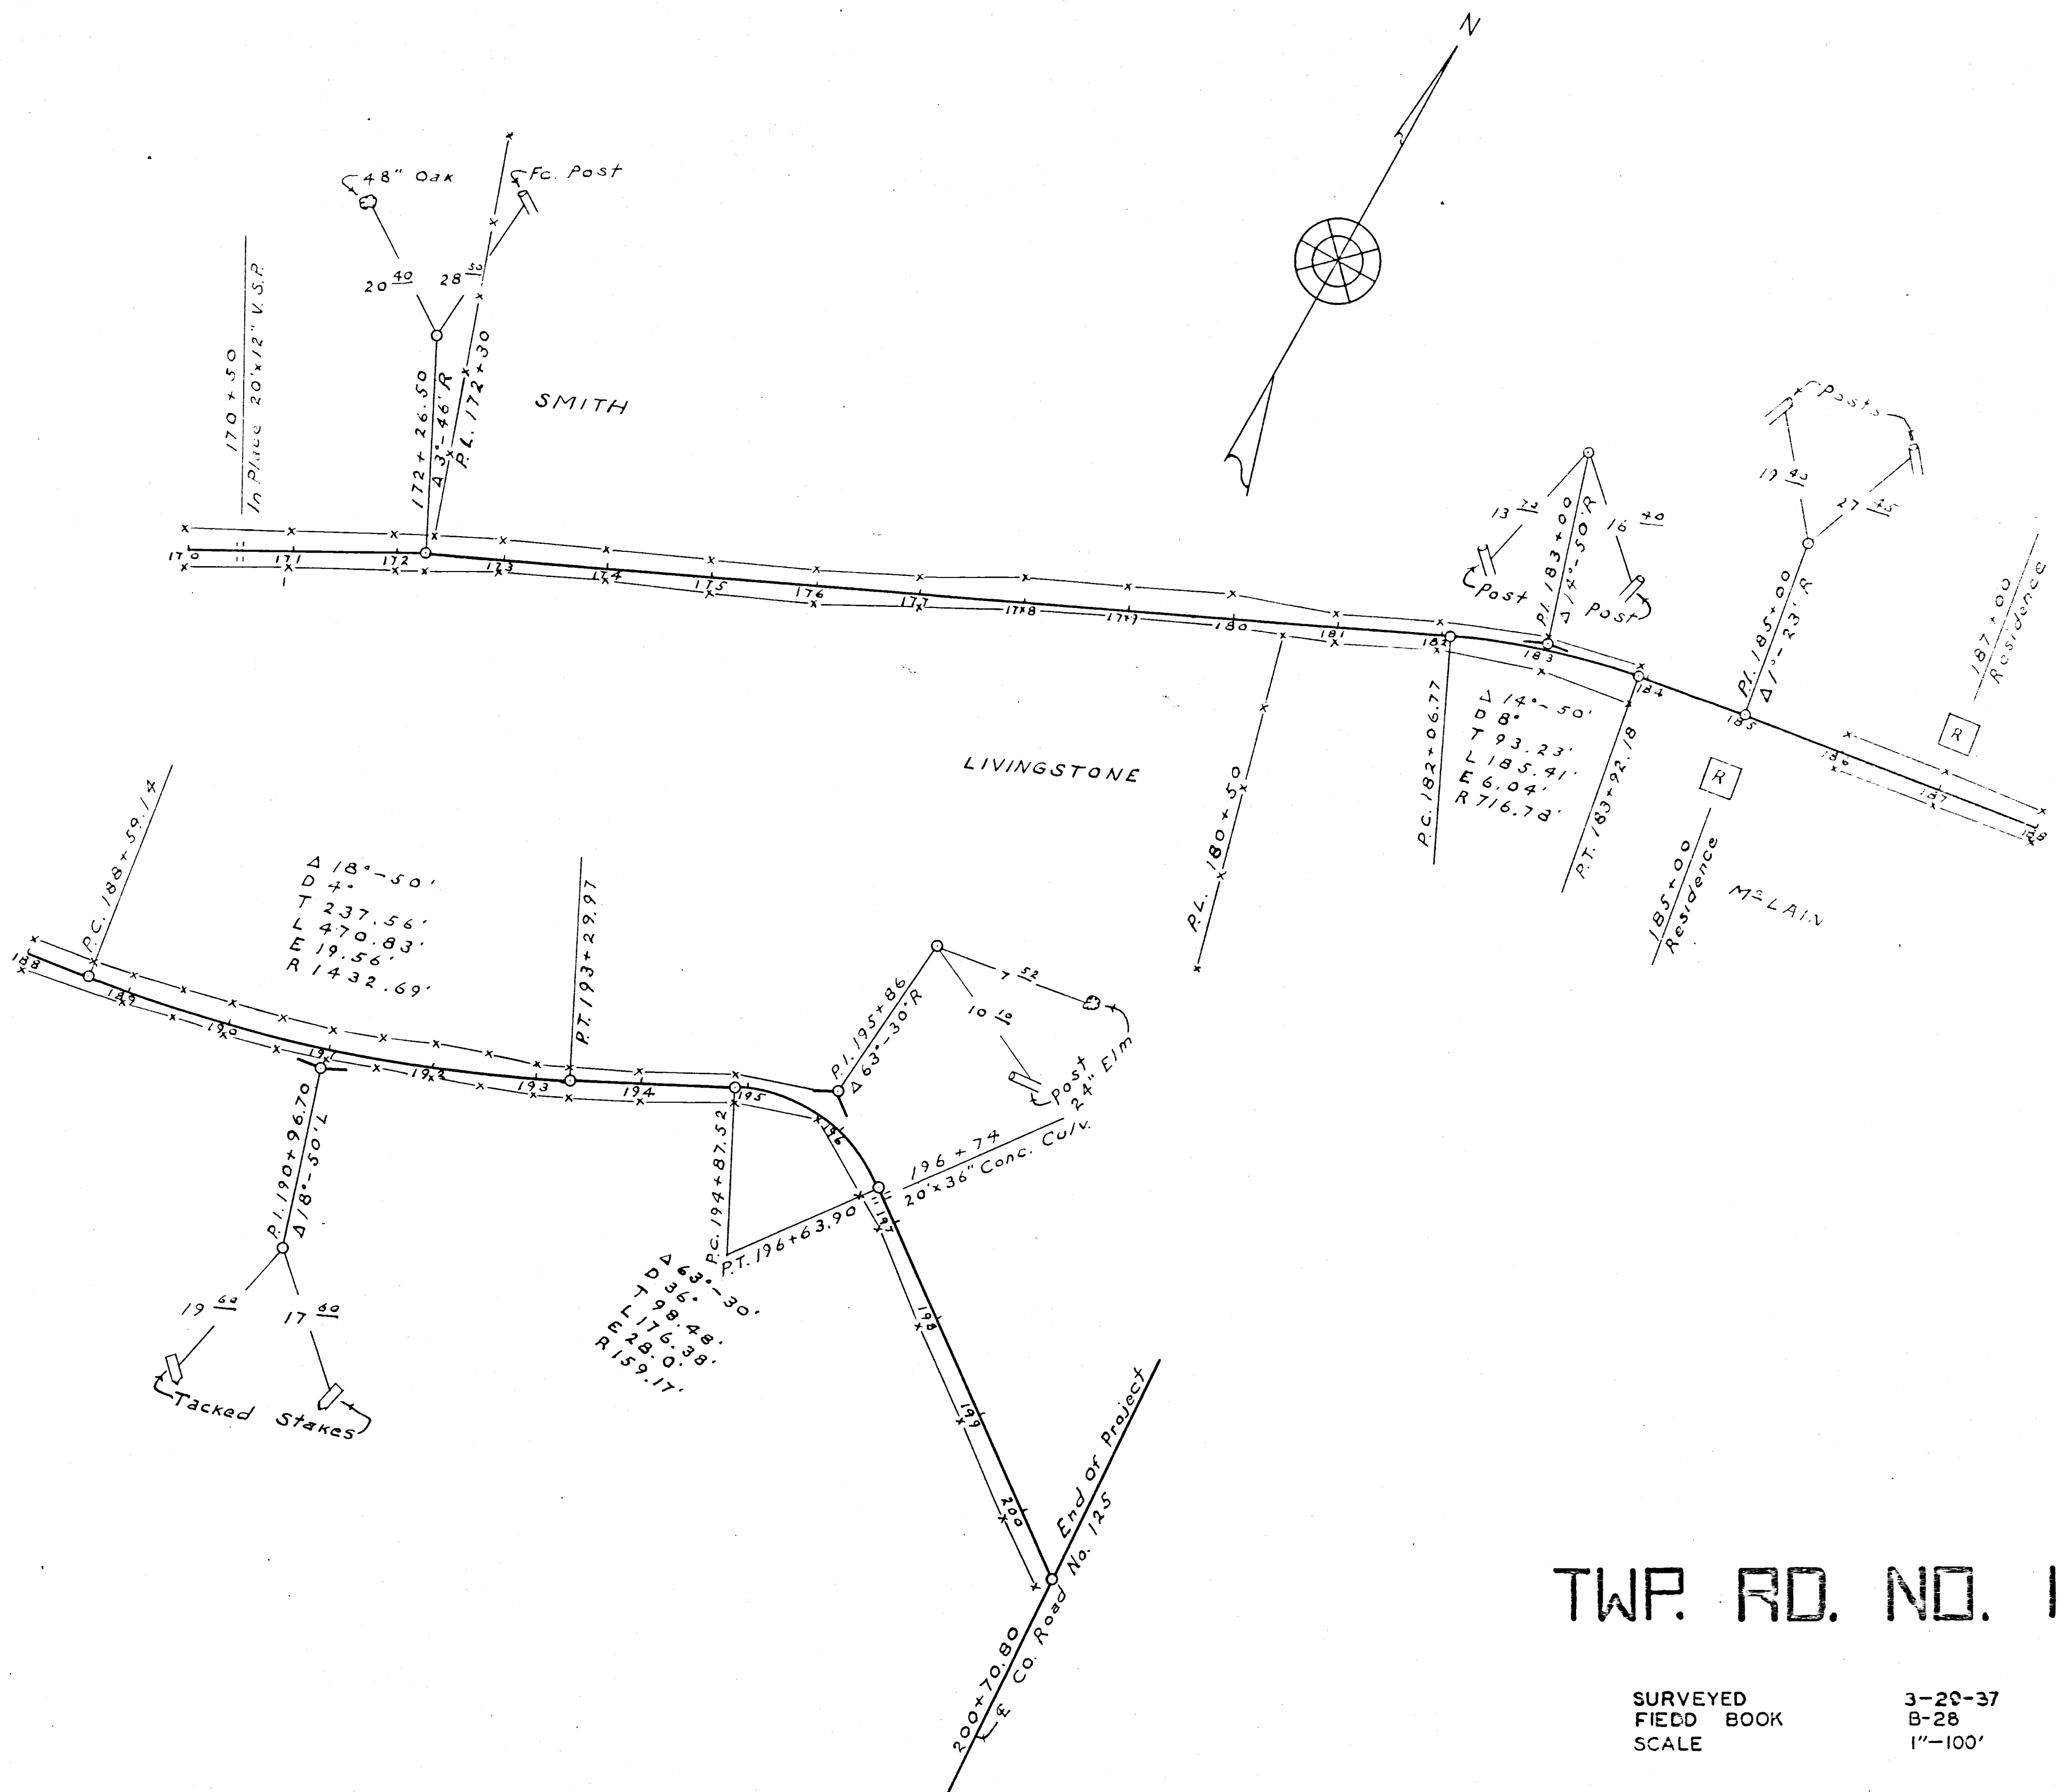

TWP. RD. NO. 128

SURVEYED
FIELD BOOK
SCALE

3-28-37
B-28
1"=100'