


MUSKINGUM COUNTY	
ENGINEERING	DEPARTMENT
LINE 'C'	
TWP. RD. N ^o 136	
HARRISON	
APPROVED	DATE
APPROVED	DATE
MUSKINGUM COUNTY ENGINEER	

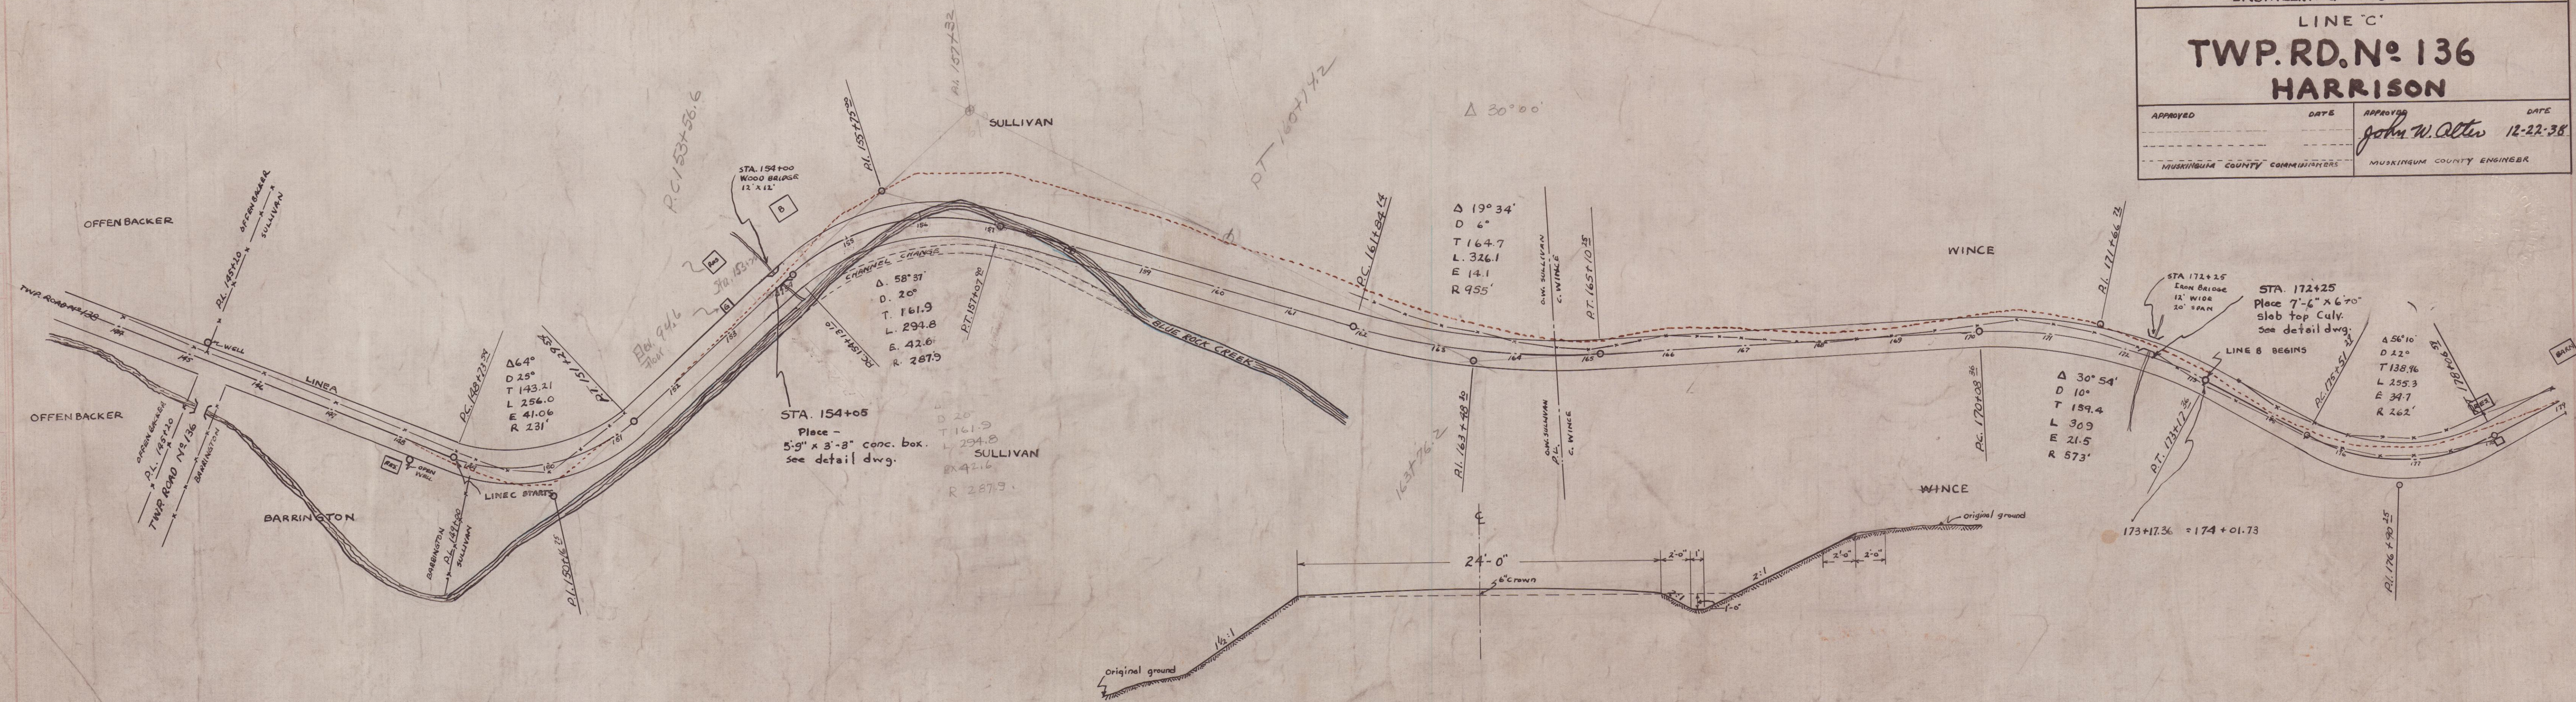

TYPICAL SECTION

