


FED. RD. DIVISION	STATE	PROJECT
2	OHIO	

40
43

MUSKINGUM COUNTY
MUS-146-2.19
R/W PLAN

CURVE DATA
PI Sta 121+14.00
 $\Delta = 00^{\circ}36' \text{ Lt.}$
 $Dc = 00^{\circ}06'$
 $T = 300.00'$
 $L = 600.00'$
 $R = 57295.78'$
 $E = 0.78'$

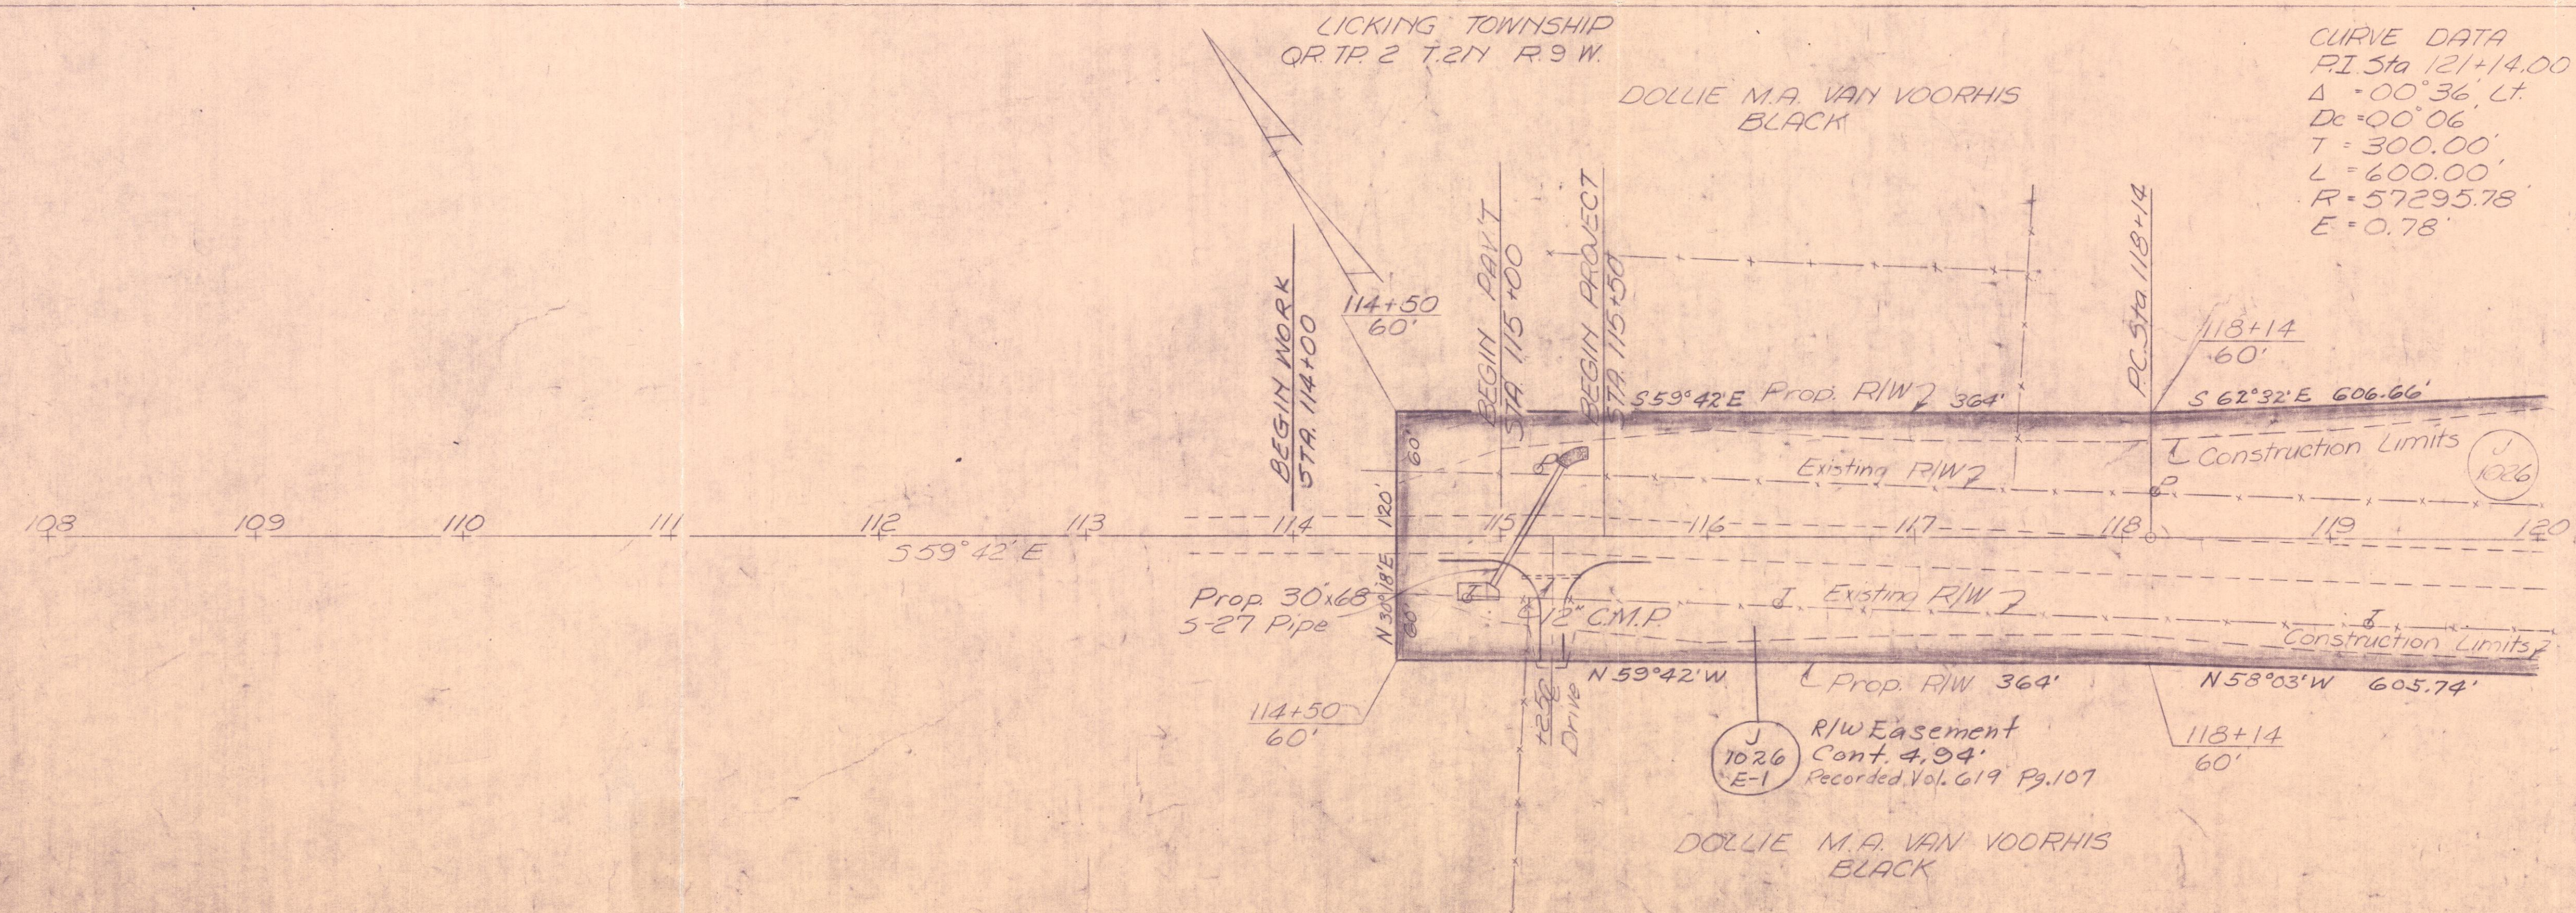

REVISION		DATE	DESCRIPTION	BY
U. S. ARMY ENGINEER DISTRICT, HUNTINGTON CORPS OF ENGINEERS HUNTINGTON, W. VA.				
DRAWN BY: REX		LICKING RIVER DILLON RESERVOIR PROJECT READJUSTMENT OF OHIO STATE ROUTE NO. 146 (Section 2)		
TRACED BY: L.F.		DATE: DEC. 1959		
CHECKED BY: S. Whitman		APPROVED: Steven Malovich COL. C.E., DISTRICT ENGINEER		
SUBMITTED BY: Elmer S. Barrett Associates		ELMER S. BARRETT ASSOCIATES CONSULTING ENGINEERS CHILLICOTHE, OHIO		
RECOMMENDED BY: James J. Barrett CHIEF ENG. DIV.		SCALE: 1" = 50' DRAWING NUMBER: 027 f-UD 13-68/40 SHEET 40 OF 45		

R/W PLAN - STA 108+00 TO STA 120+00