


MUSKINGUM COUNTY
MUS-146-2.19
R/W PLAN


CURVE DATA
P.I. Sta. 160+23.41
 $\Delta = 6^{\circ}35'18''$
 $T = 988.59'$
 $R = 17188.73'$
 $Dc = 0^{\circ}20'$
 $Lc = 1975.00'$
 $E = 28.41'$

LICKING TOWNSHIP
Q.R. TP. 4 T.2N. R.9W

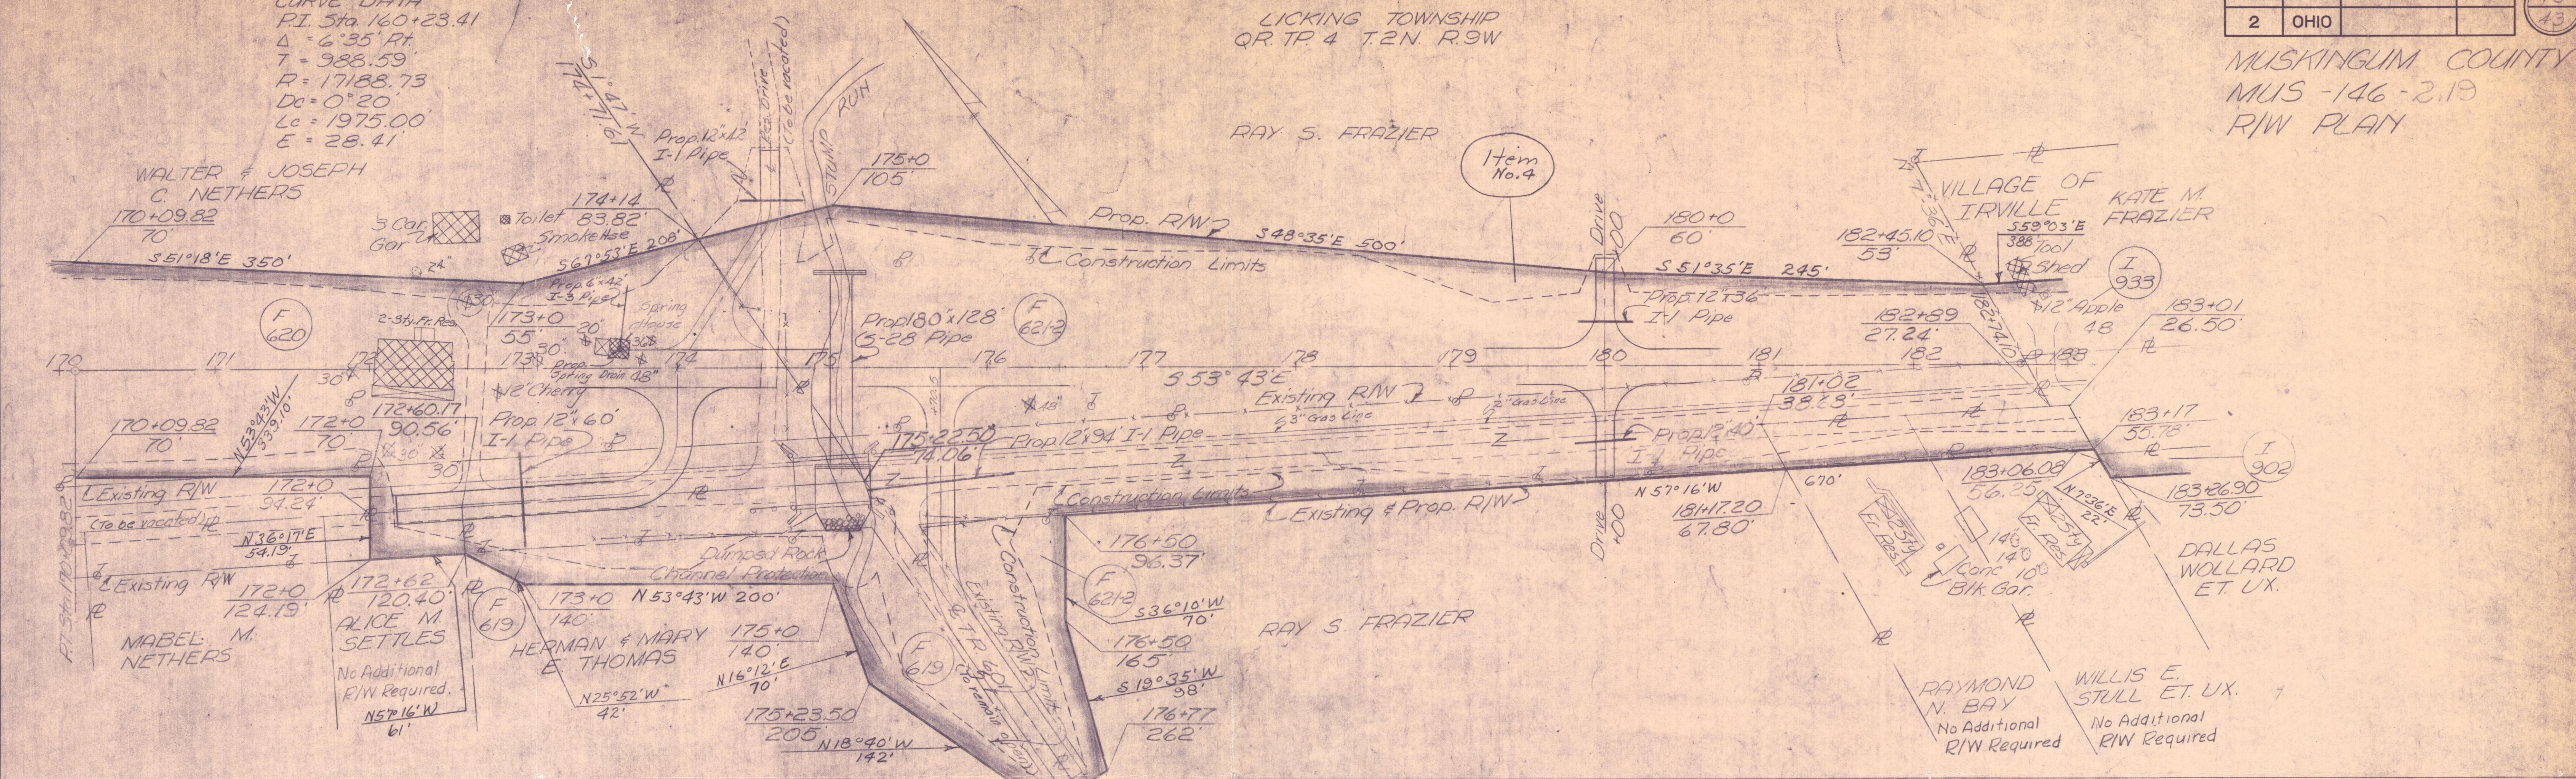

CURVE DATA
P.I. Sta. 185+72.94
 $\Delta = 5^{\circ}20'14''$
 $Dc = 1^{\circ}00'$
 $Lc = 533.33'$
 $R = 5729.58'$
 $T = 266.86'$
 $E = 6.21'$

LICKING TOWNSHIP
Q.R. TP. 4 T.2N. R.9W

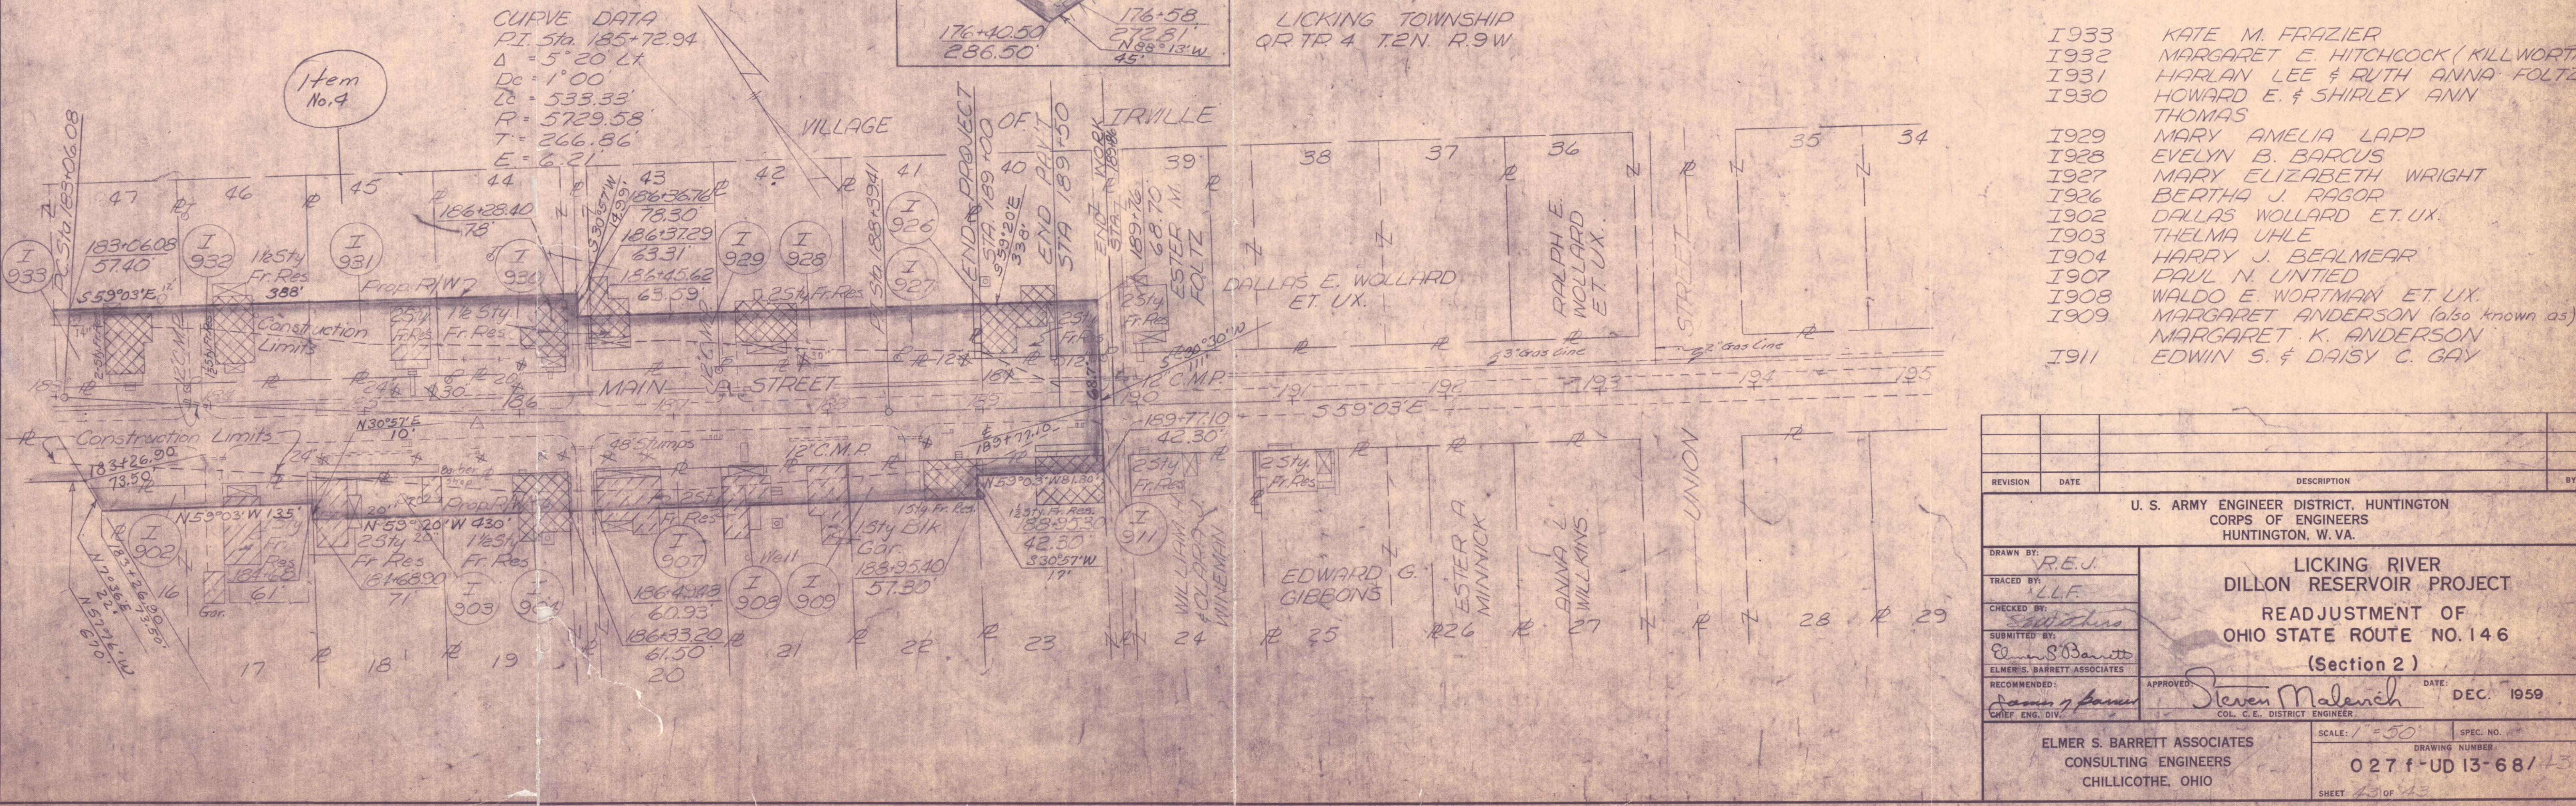

- 1933 KATE M. FRAZIER
- 1932 MARGARET E. HITCHCOCK (KILL WORTH)
- 1931 HARLAN LEE & RUTH ANNA FOLTZ
- 1930 HOWARD E. & SHIRLEY ANN THOMAS
- 1929 MARY AMELIA LAPP
- 1928 EVELYN B. BARCUS
- 1927 MARY ELIZABETH WRIGHT
- 1926 BERTHA J. RAGOR
- 1902 DALLAS WOLLARD ET. UX.
- 1903 THELMA UHLE
- 1904 HARRY J. BEALMEAR
- 1907 PAUL N. UNTIED
- 1908 WALDO E. WORTMAN ET. UX.
- 1909 MARGARET ANDERSON (also known as) MARGARET K. ANDERSON
- 1911 EDWIN S. & DAISY C. GAY

REVISION		DATE	DESCRIPTION	BY
U. S. ARMY ENGINEER DISTRICT, HUNTINGTON CORPS OF ENGINEERS HUNTINGTON, W. VA.				
DRAWN BY: R.E.J.		LICKING RIVER DILLON RESERVOIR PROJECT		
TRACED BY: L.L.F.		READJUSTMENT OF OHIO STATE ROUTE NO. 146		
CHECKED BY: [Signature]		(Section 2)		
SUBMITTED BY: [Signature]		APPROVED: [Signature] DATE: DEC. 1959		
RECOMMENDED: [Signature]		COL. C.E. DISTRICT ENGINEER		
ELMER S. BARRETT ASSOCIATES CONSULTING ENGINEERS CHILLICOTHE, OHIO		SCALE: 1" = 50' SHEET 43 OF 43		

R/W PLAN - STA 170+00 TO STA 195+00