


Const. Curve Data
 P.I. 78+67.68
 $\Delta = 67^{\circ}23'30''$ L_t
 $\Delta c = 63^{\circ}23'30''$
 R = 1.45
 L_s = 200
 T_s = 2283.51
 X_c = 129.98
 Y_c = 2.04
 L_c = 3650.95
 E_s = 661.74
 F_c = 3274.04
 $\phi_s = 1^{\circ}45'$
 T_c = 2041.55

16 George H. & Rose Snyder
 Cont. 3.96 Ac.±
 P.R.O. 2.93 Ac.±

16 T cont. 0.04 Ac.±

Mary Fortune Bussemer
 Cont. 2.87 Ac.±
 P.R.O. 0.90 Ac.±

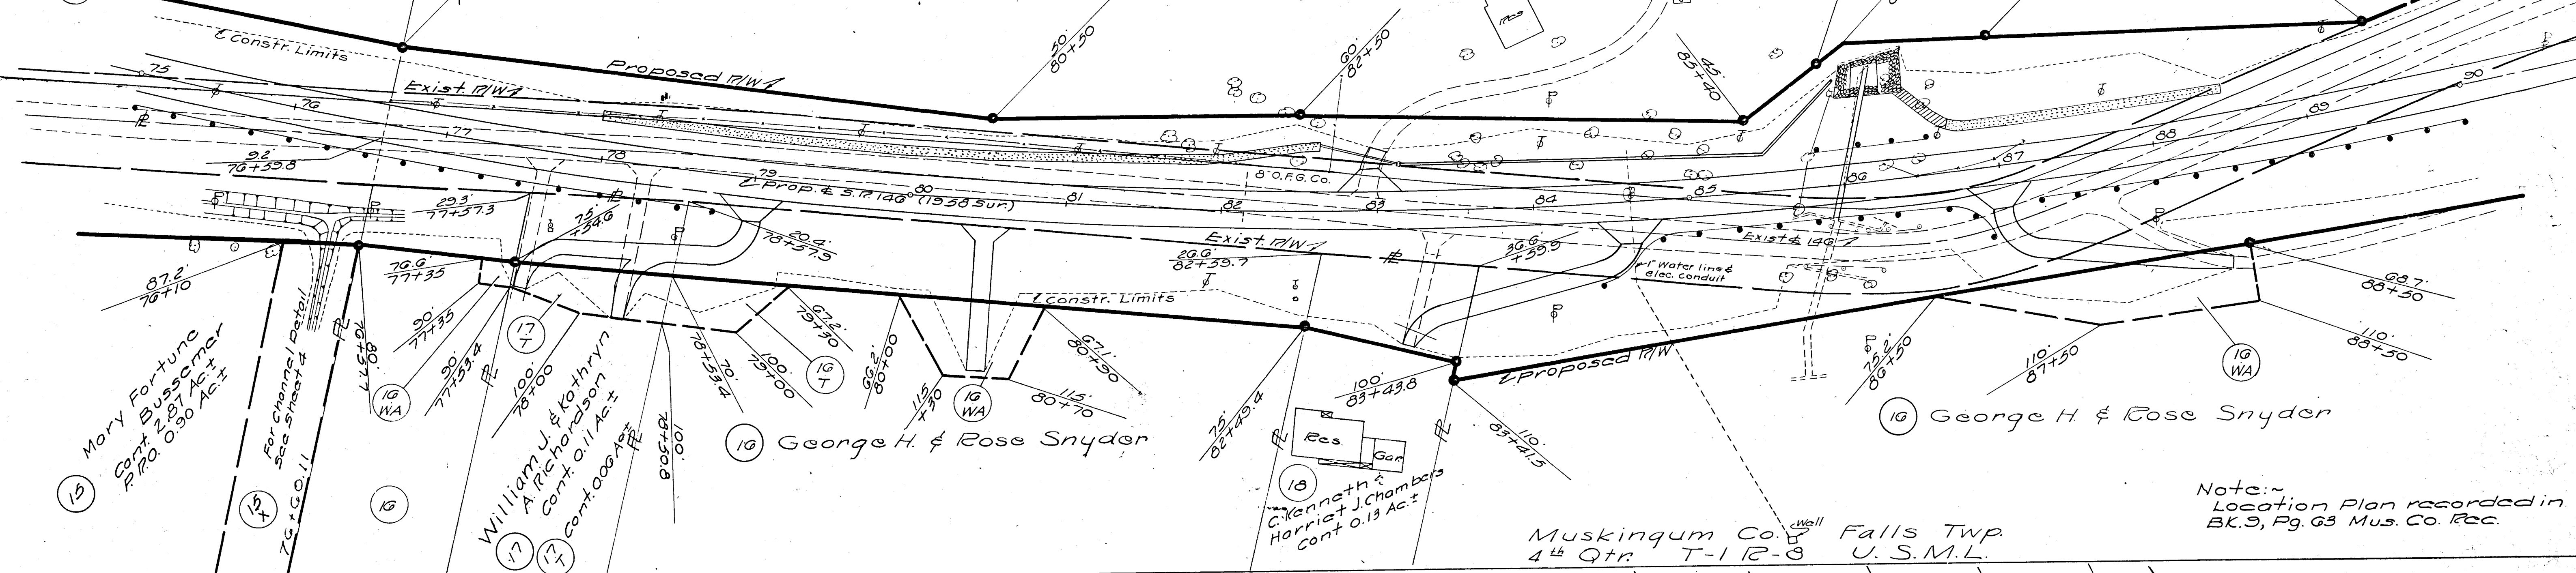

Note: Location Plan recorded in
 BK. 9, Pg. 63 Mus. Co. Rec.

Muskingum Co. Falls Twp.
 4th Qtr. T-1 R-8 U.S.M.L.

FIVE OAKS ADDITION

16 George H. & Rose Snyder
 Cont. 3.96 Ac.±
 P.R.O. 2.93 Ac.±

R/W Curve
 P.I. = 1.45 L_t
 R.D. = 1.31272
 T = 4364.65
 L = 66.67
 L = 133.31

20 Walker W. & Betty Beronet
 Cont. 0.03 Ac.±

Mary J. Power
 Cont. 0.03 Ac.±

END PROJ.
 STA. 100+13.33

END WORK
 STA. 101+00

Edward L. Atwell
 Cont. 0.10 Ac.±

19 Adaline Snyder
 Cont. 0.22 Ac.±
 P.R.O. 0.23 Ac.±

C. Richard & Zora F. Griffiths

George R. & Jessie V. Speed

16 George H. & Rose Snyder

Muskingum Co. Falls Twp.
 4th Qtr. T-1 R-8 U.S.M.L.

Mon. Inked 4-24-59
 Rev. 7-2-58
 Rev. 5-15-58