


MUS-146-17.25
COUNTY ROAD 604
PART 1

CALCULATED BY *J.M.* DATE *4-15-70*
CHECKED BY *J.B.* DATE *10-27-70*

NOTE:
Begin Pav't transition
Sta. 37+33

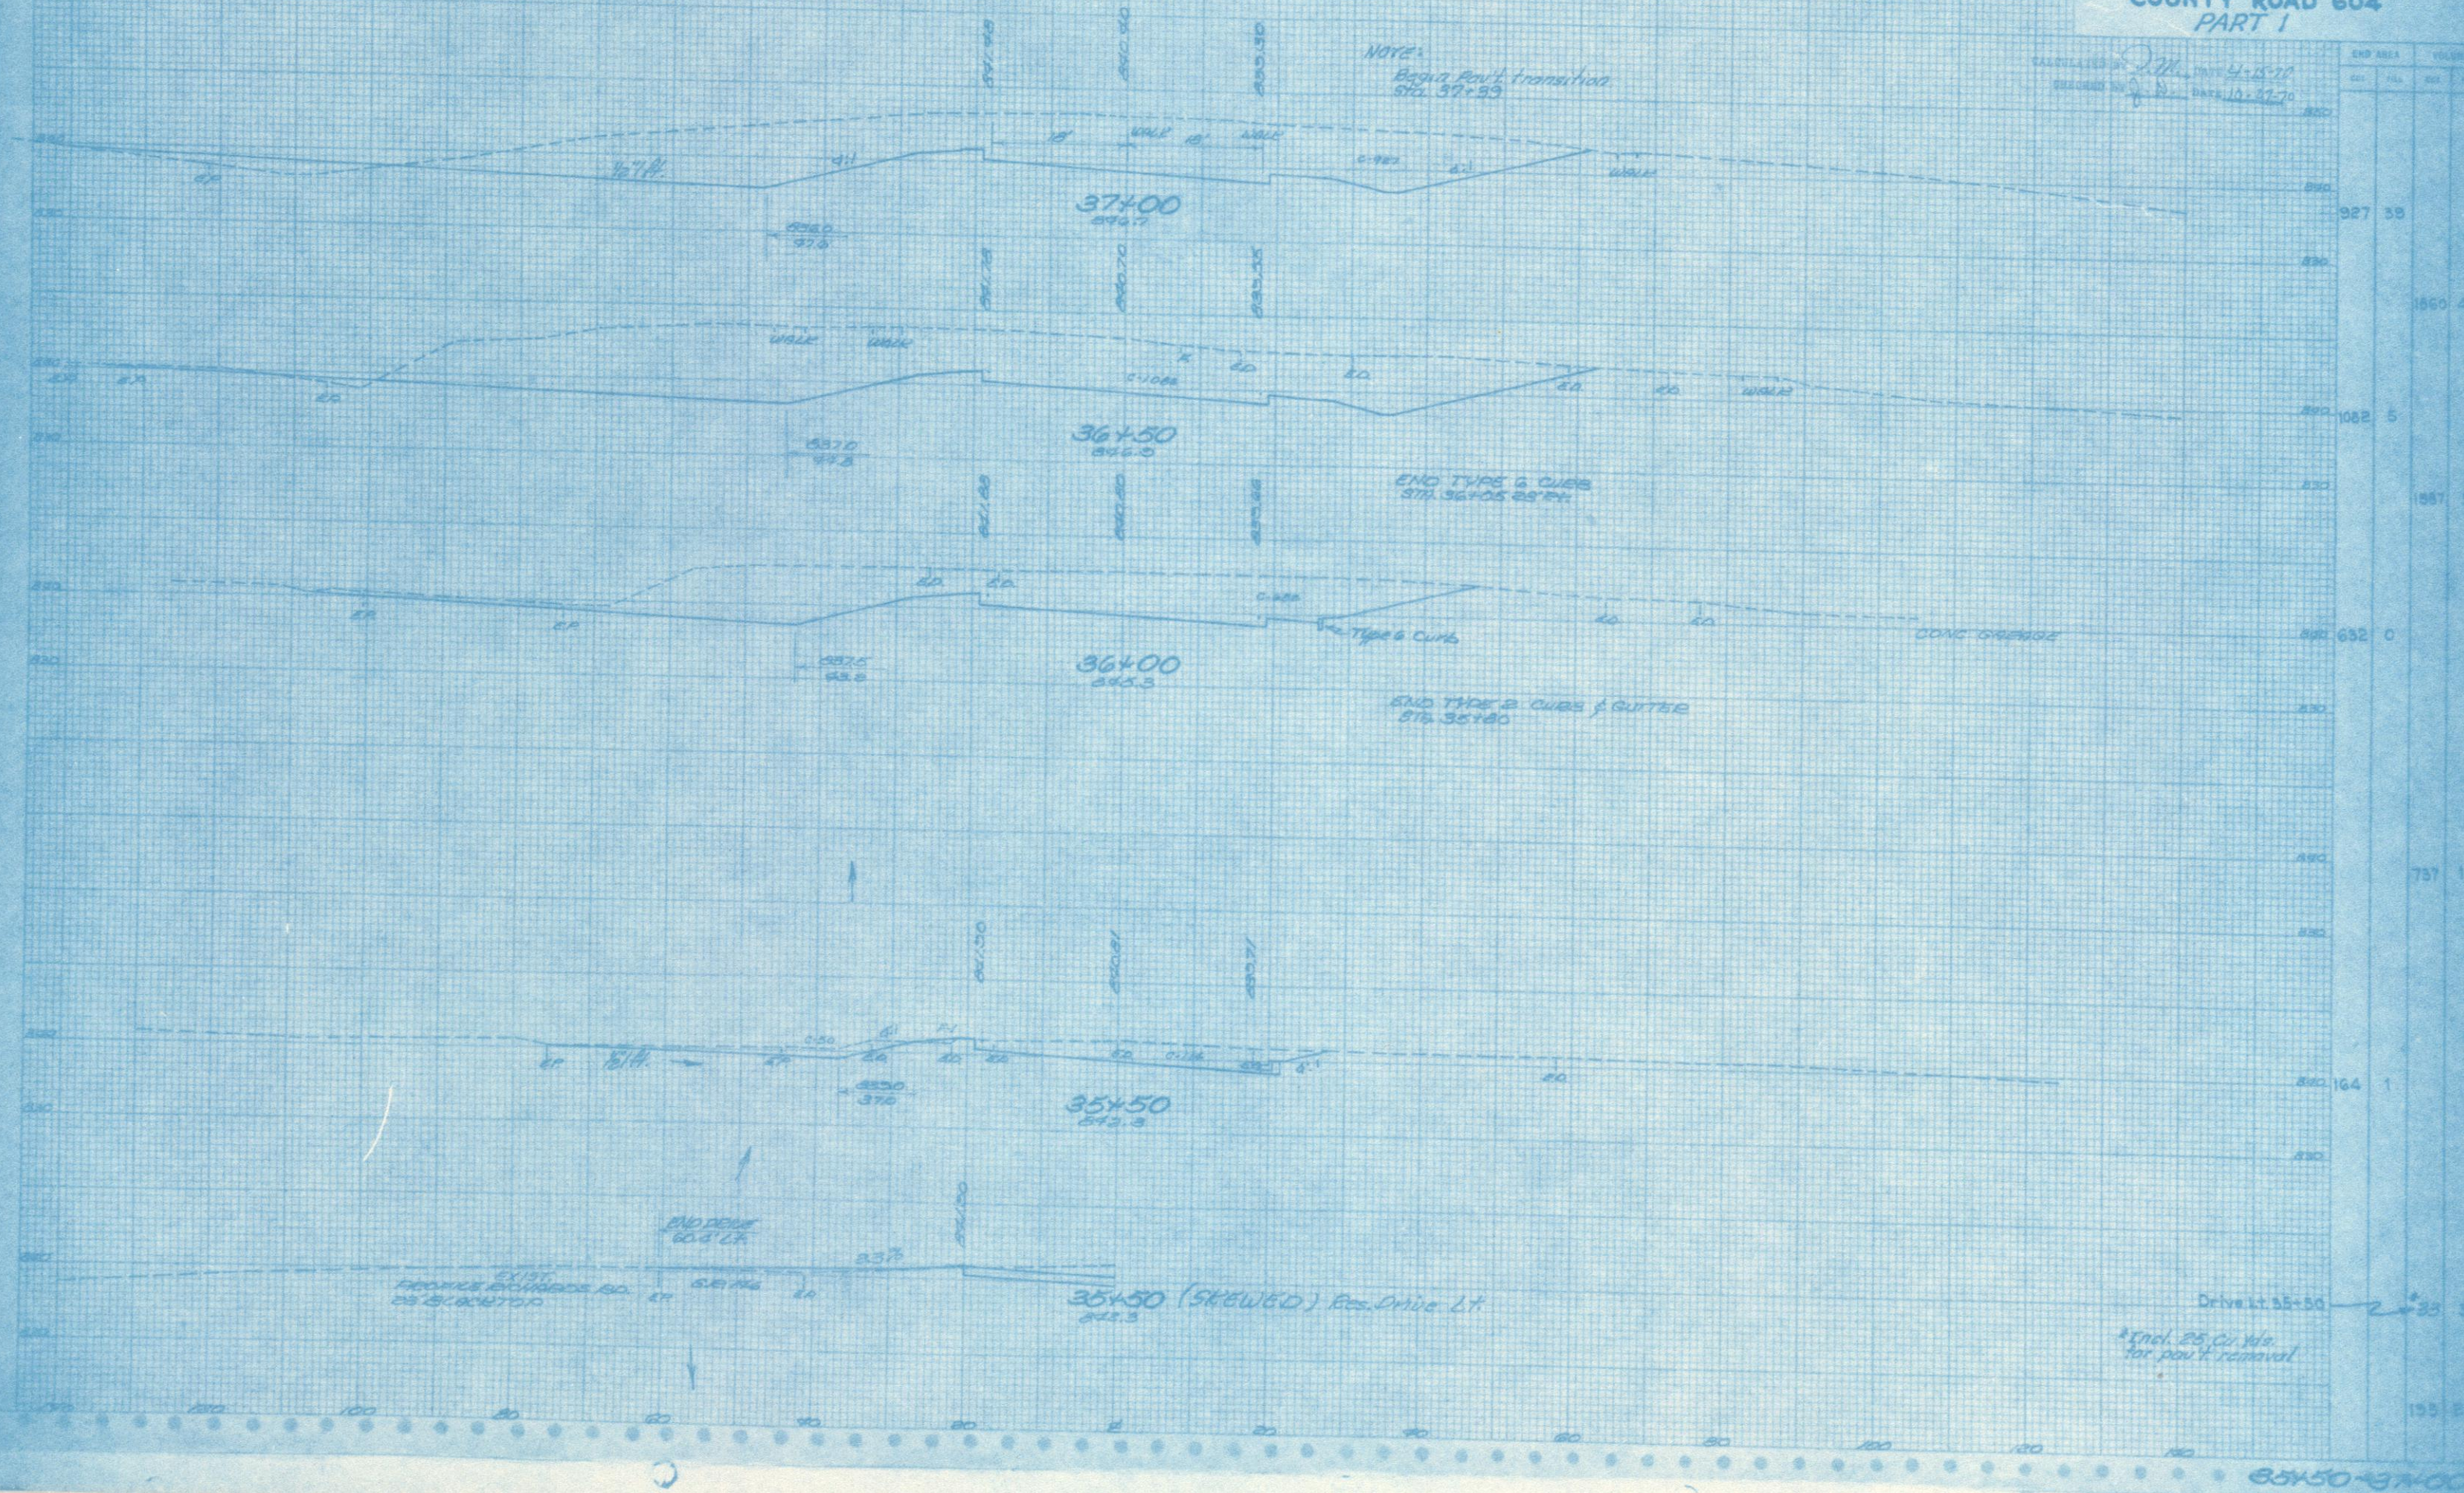

END AREA		VOLUME	
CG	FG	CG	FG
927	38		
1860	41		
1082	5		
887	5		
632	0		
737	1		
164	1		
193	20		

Drive Lt. 35+50
* Incl. 25' Cr. Yds.
for pav't removal

35+50-37+00