


MUS-146-17.25
COUNTY ROAD 604
PART 2

DESIGNED BY: J.M. DATE: 6-26-70
CHECKED BY: J.P. DATE: 10-27-70


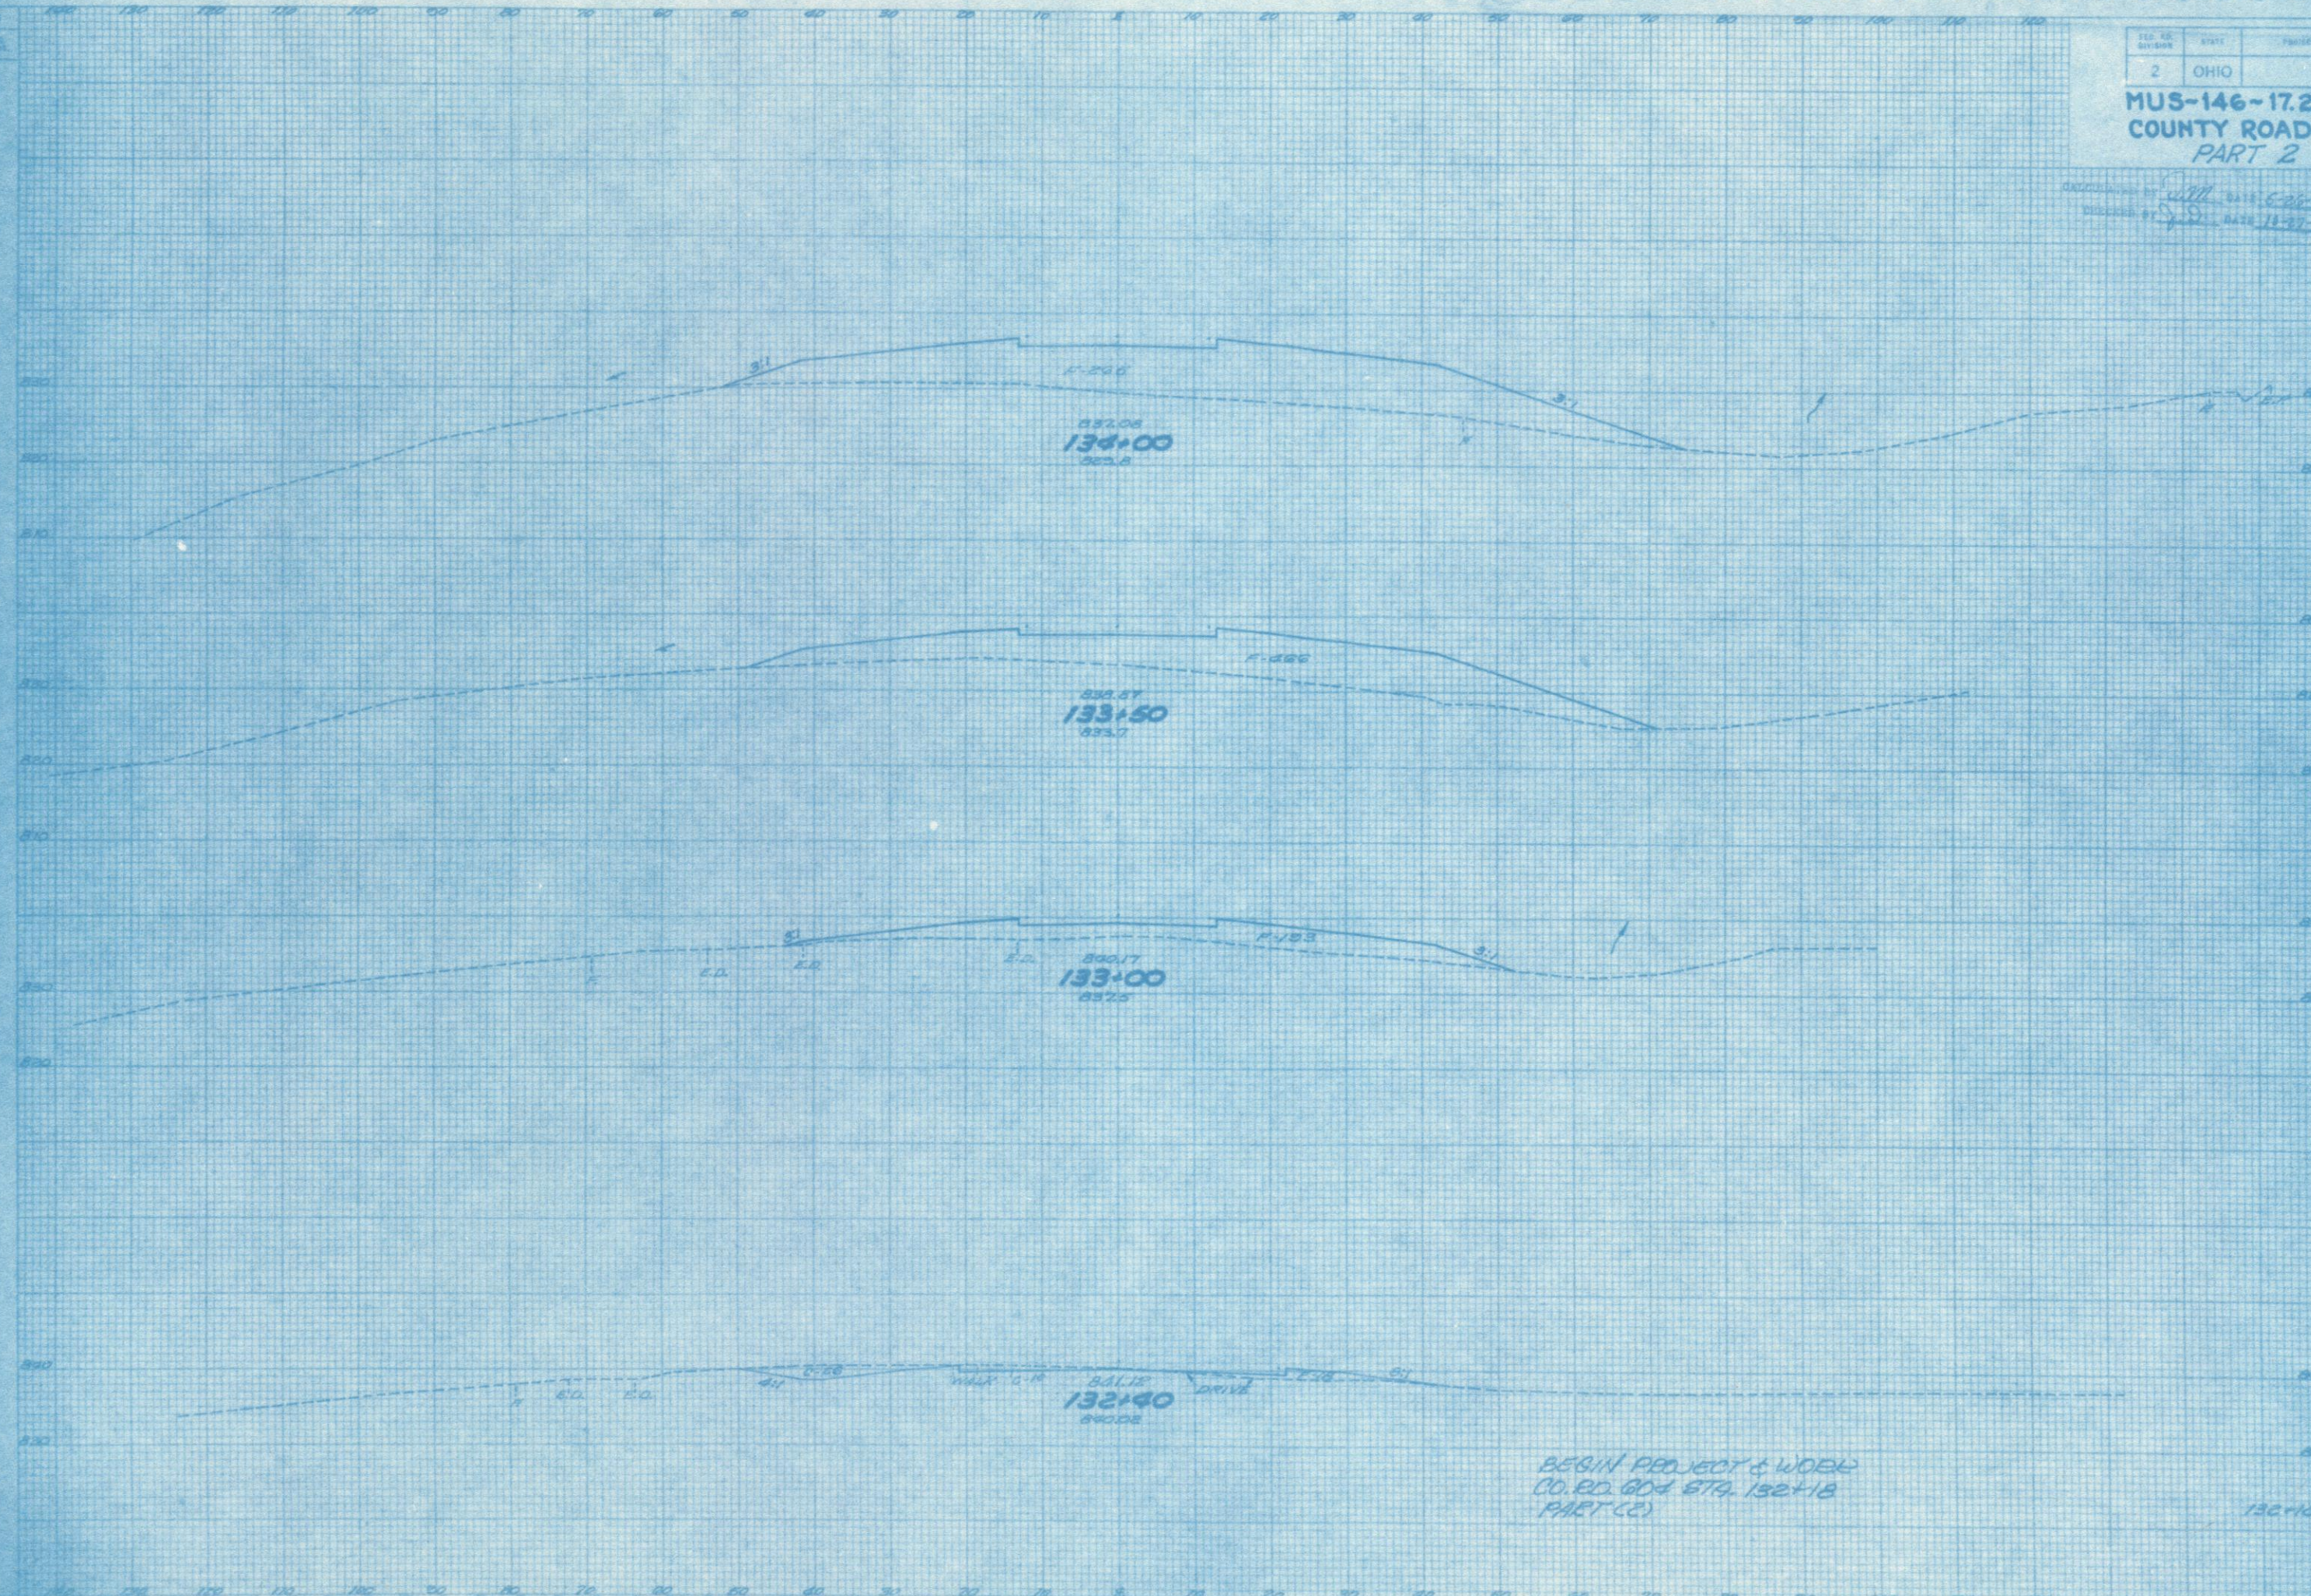

BEGIN PROJECT & WORK
CO. RD. 604 STA. 132+18
PART (2)