


804

2 OHIO
 MUS-146-17.25
 COUNTY ROAD 604
 PART 2

CALCULATED BY *J.M.* DATE *5-16-71*
 CHECKED BY *J.M.* DATE *10-27-70*

STA.	AREA	VOL.	CUT	FILL
134+50	0.634	0.174		
135+00	0.484			
135+50	0.554			
136+00	0.33	1.168		

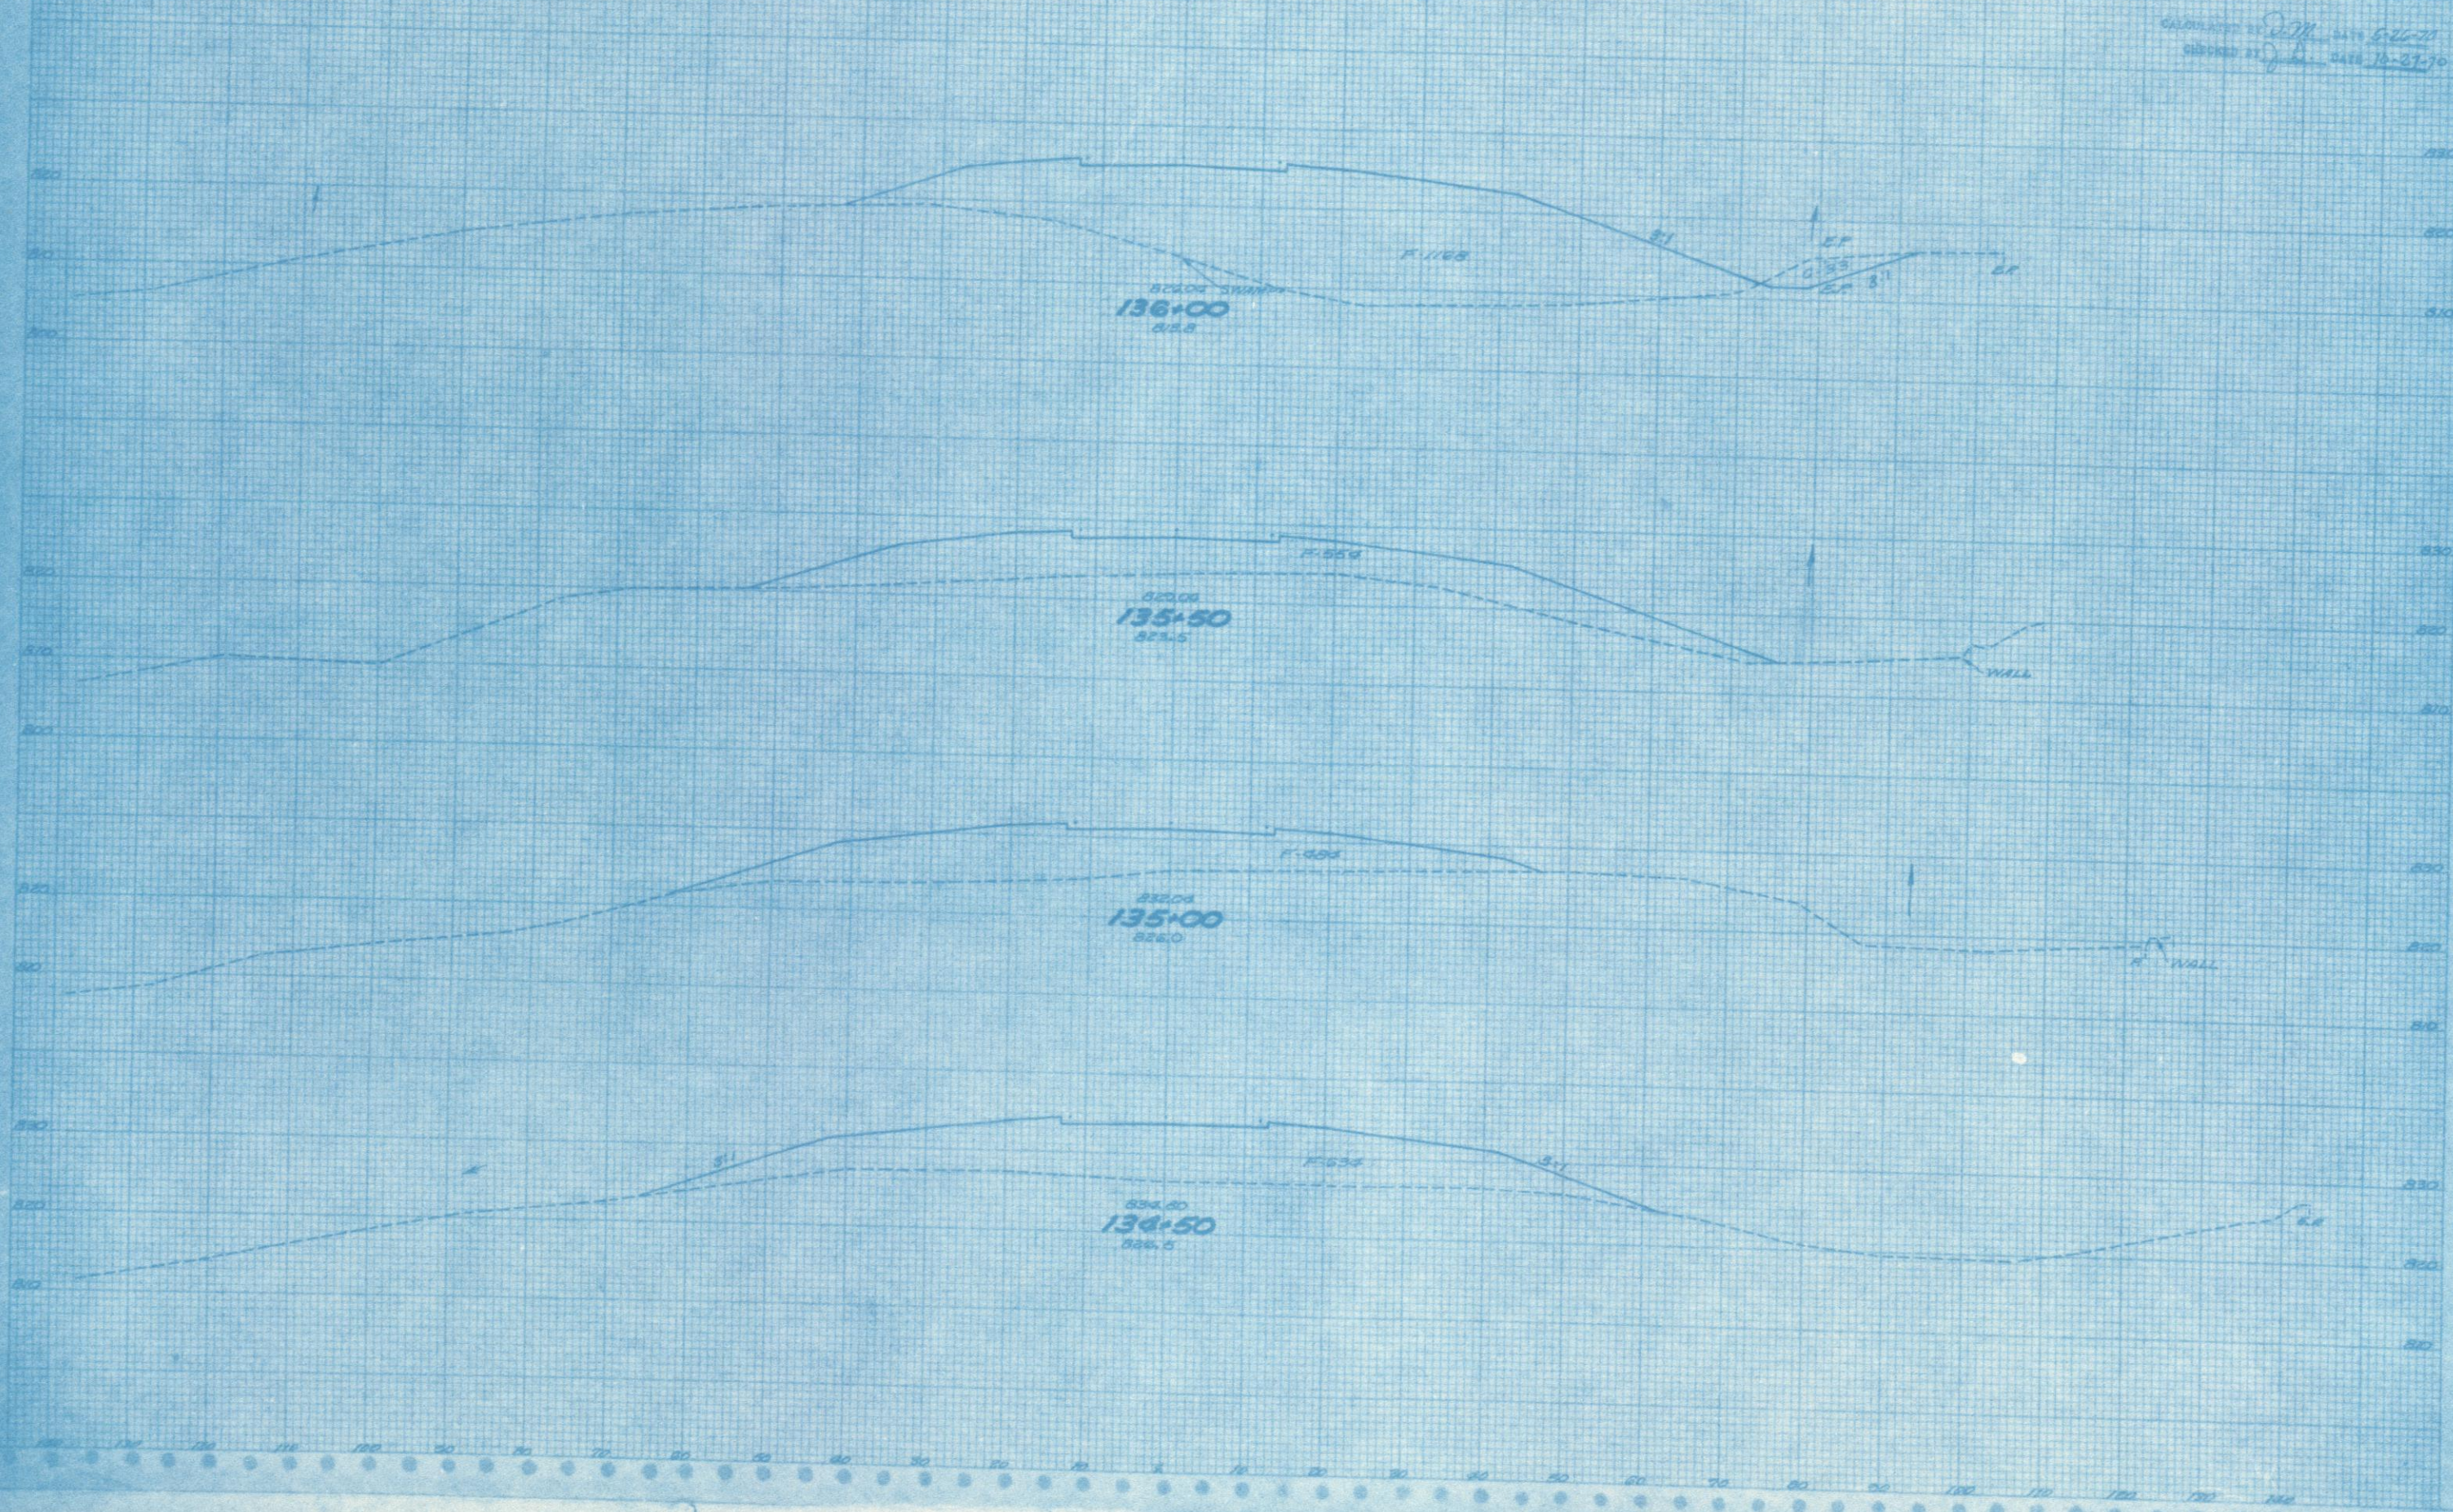

134+50-136+00