

PROPERTY PLAN




MUSKINGUM CO.
WAYNE TWP. SEC. 4 T-12 R-13
WASHINGTON TWP. QTR. 3 T-1 R-7 U.S.M.L.

FED. RD. DIVISION	STATE	PROJECT
2	OHIO	

MUS-146-17.25
C.R. N° 604
R/W PLAN

51
1
6

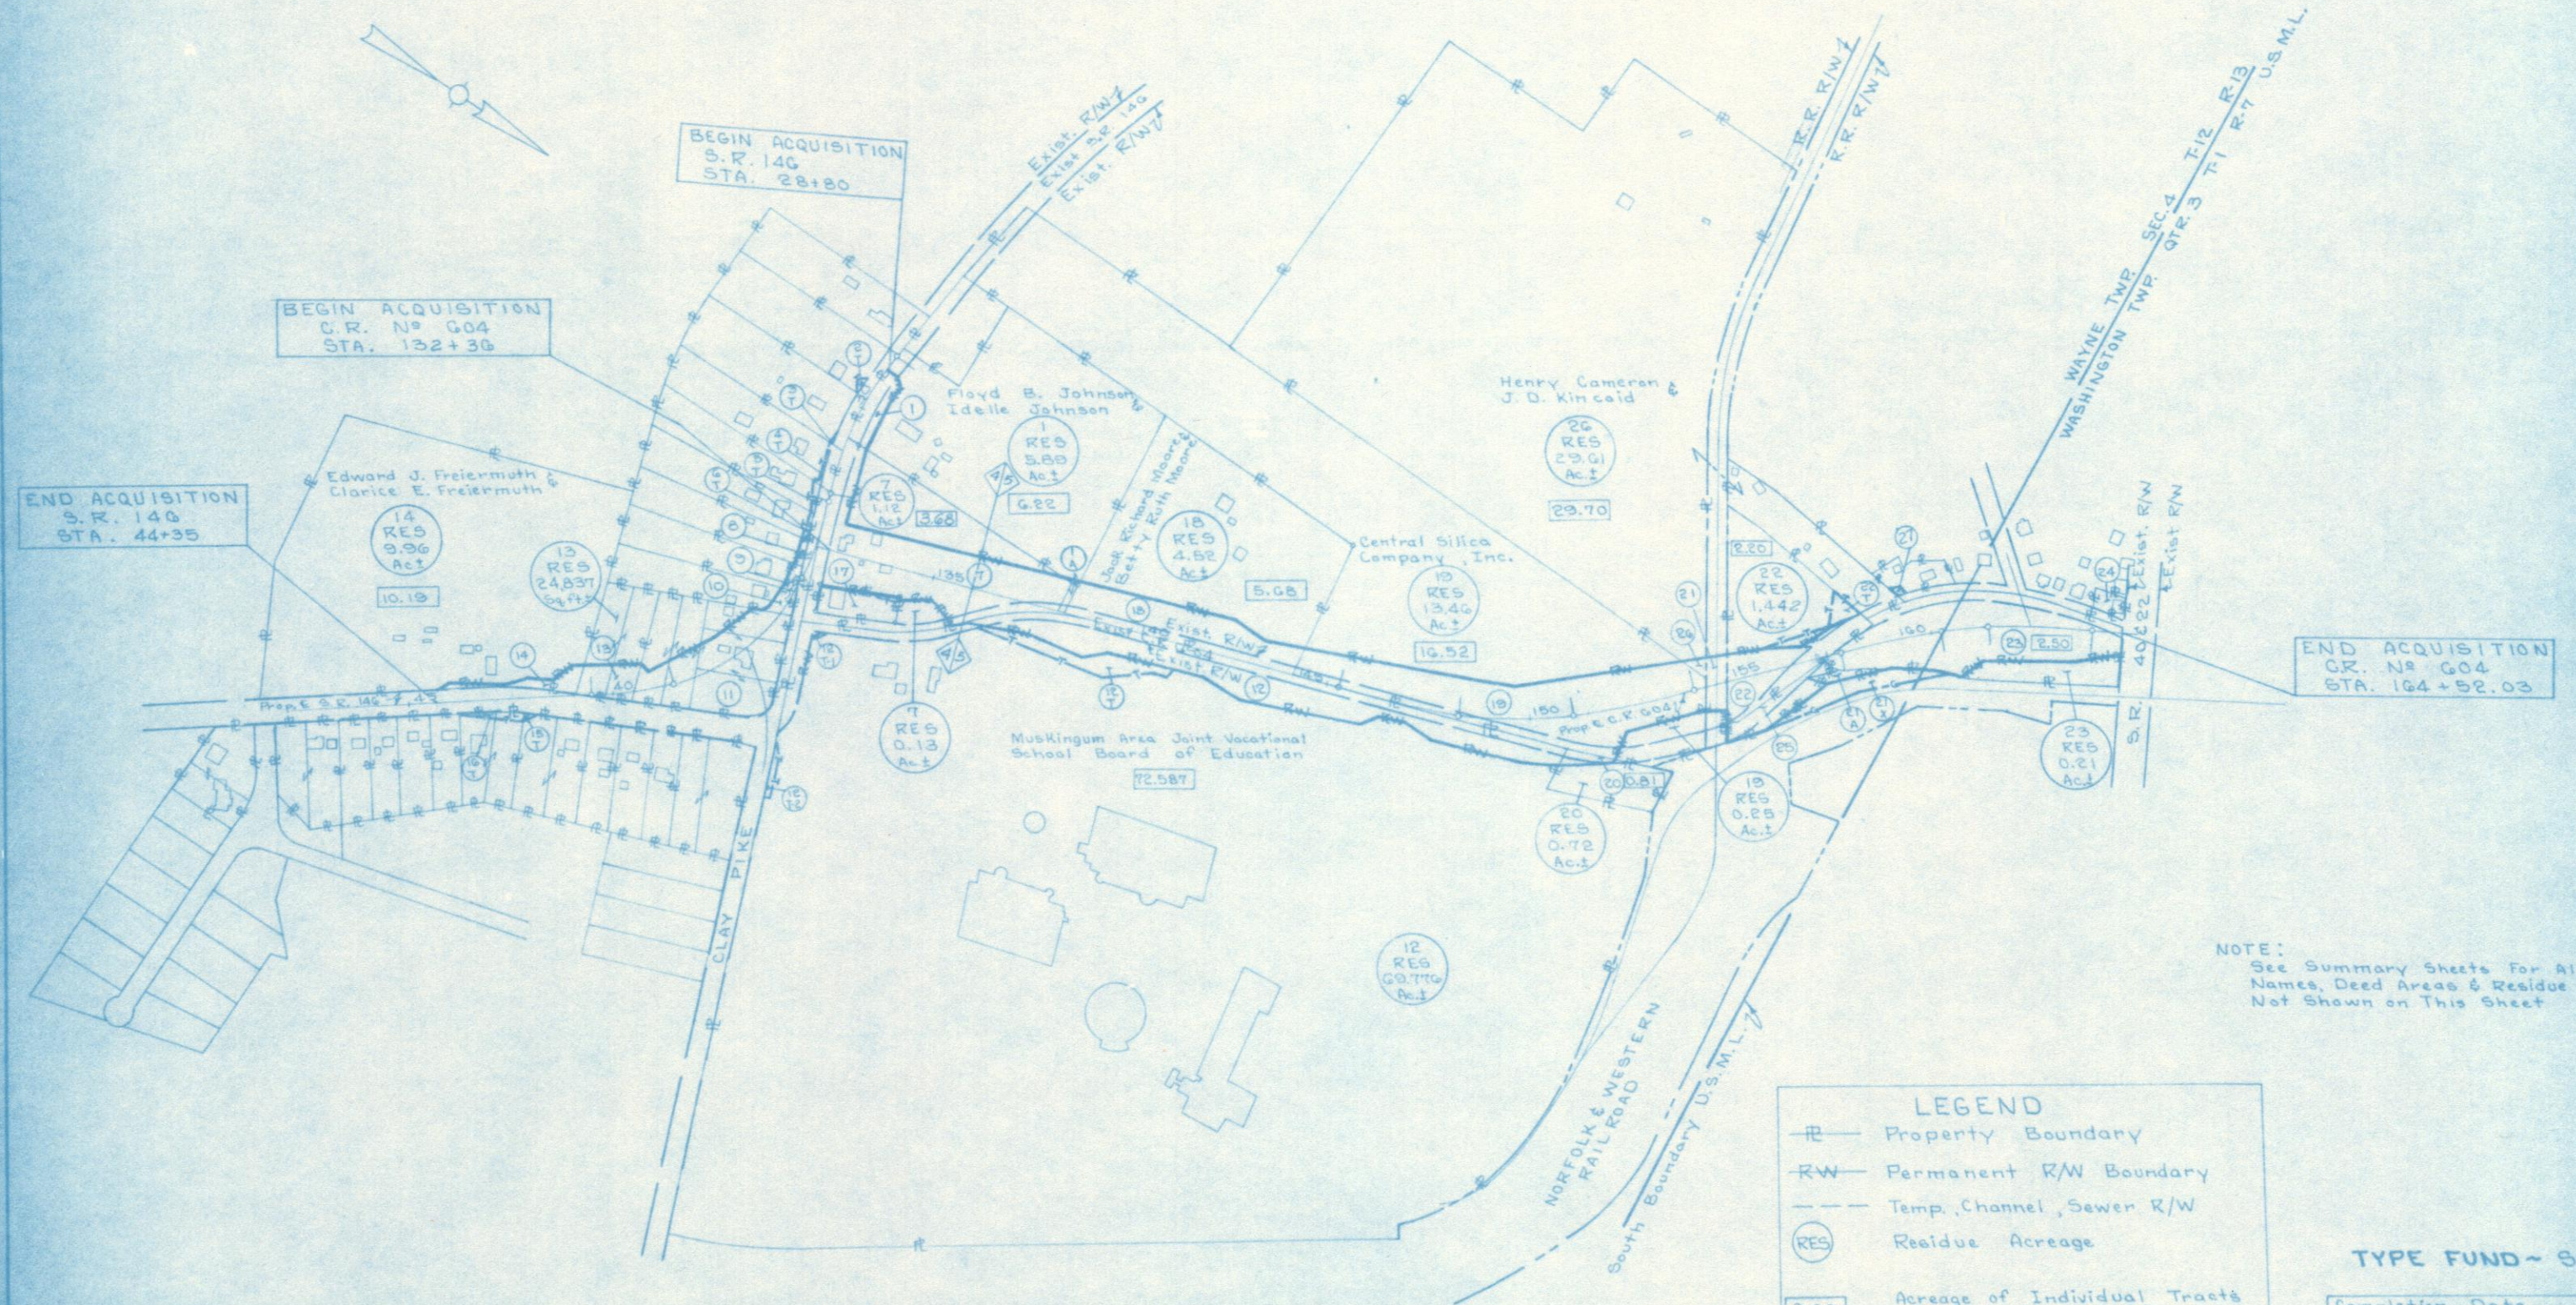

NOTE:
See Summary Sheets For All Owners
Names, Deed Areas & Residue Areas
Not Shown on This Sheet

TYPE FUND - S & ISSUE 1

Rev.	Date	Description

PROPERTY PLAN

MUS-146-17.25
C.R. N° 604