



SECTION 7, R12W, T13N WAYNE TOWNSHIP MUSKINGUM COUNTY

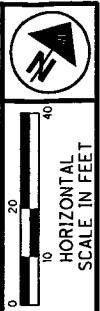

2
GLADYS M. SHAEFFER
73-15-07-04-000
AGRICULTURAL
4565 CHANDLERSVILLE RD.
ZANESVILLE, OHIO 43701

6
LARRY L. & SANDRA J. MCCUTCHEON, TRUSTEES
73-15-07-03-000
AGRICULTURAL
4135 CLAY PIKE
ZANESVILLE, OHIO 43701

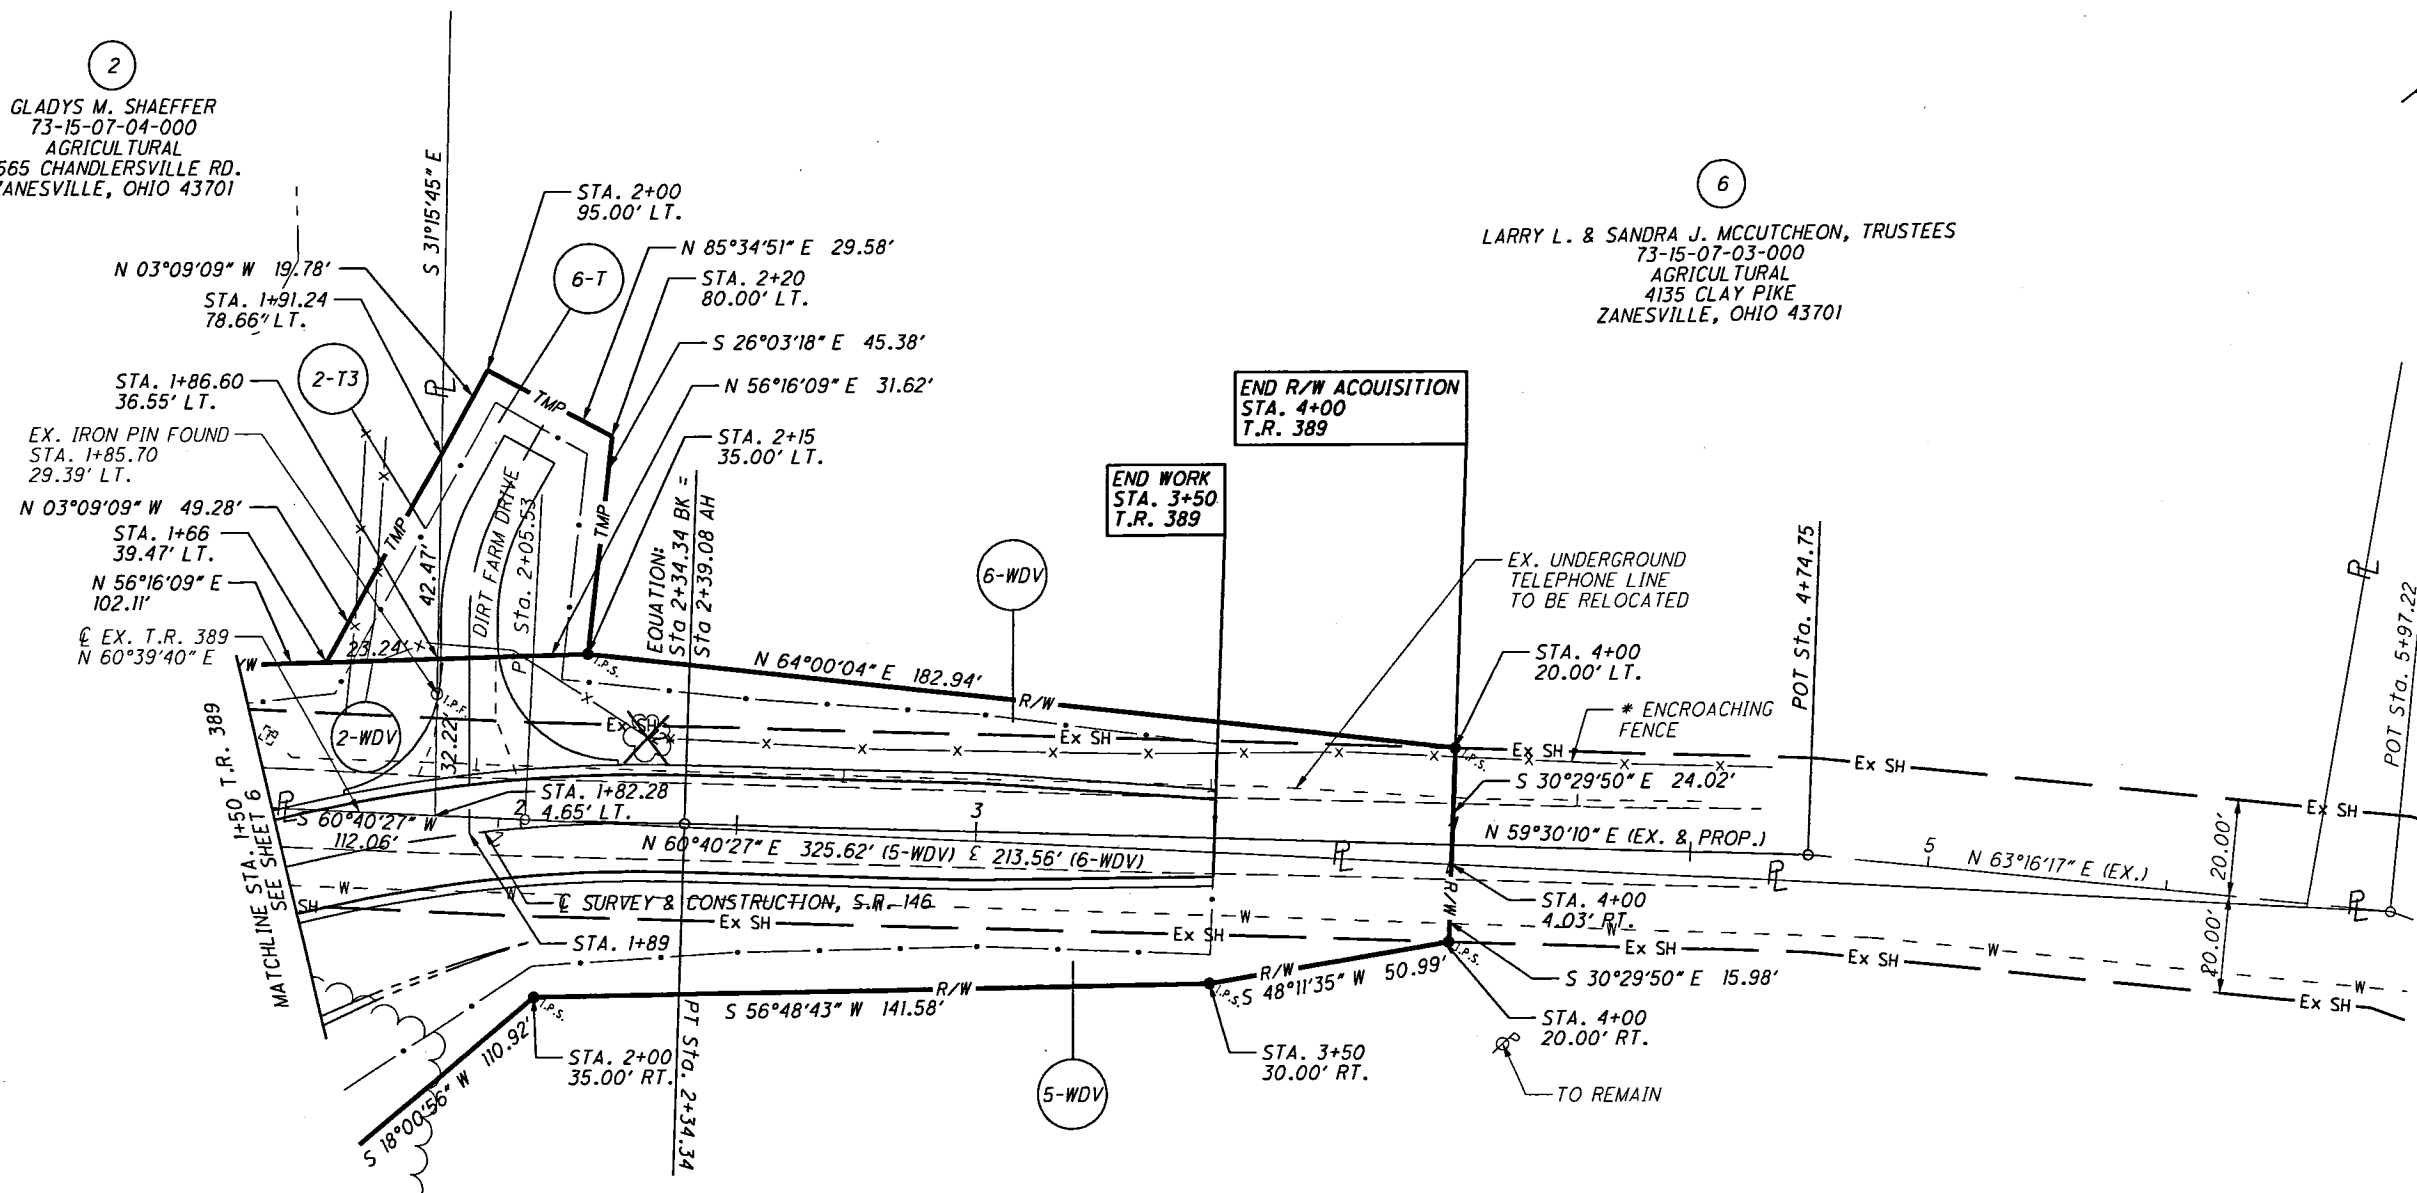

T.R. 389 PROP. CURVE 1
PI STA. 1+59.23
D = 27°35'05" RT.
Dc = 18°00'00"
R = 318.31'
T = 78.14'
L = 153.25'
E = 9.45'

5
DAVID A. SMITH
73-15-07-28-000
RESIDENTIAL

NOTES:
ALL EXISTING FENCE LOCATED INSIDE OF
PROPOSED RIGHT OF WAY IS TO BE REMOVED.

THE DISPOSITION OF EXISTING CONSTRUCTION
ITEMS WITHIN WORK LIMITS ARE SHOWN ON
THE CONSTRUCTION PLANS.

NOTE:
ALL STATIONS AND OFFSETS ARE FROM THE
CENTERLINE OF SURVEY AND CONSTRUCTION,
S.R. 146 UNLESS OTHERWISE STATED.

NOTE:
THE EXISTING RIGHT OF WAY WIDTH AND LOCATION
WERE DETERMINED USING DOCUMENTATION ON FILE
FROM THE OHIO DEPARTMENT OF TRANSPORTATION,
DISTRICT 5 OFFICE, JACKSONTOWN, OHIO.

ICH 348 SEC. M-2-N
MUS-146-20.77

CO. RD. AND TWP RD. RIGHT OF WAY DETERMINED
FROM THE MUSKINGUM COUNTY ENGINEERS OFFICE
MUSKINGUM COUNTY, OHIO

LEGEND

- ⊙ - EXISTING R/W MONUMENT
- - I.P. FOUND (IRON PIN/REBAR/IRON PIPE/AXLE)
- - 3/4" X 30" REBAR WITH ALUMINUM CAP STAMPED
"ODOT R/W DISTRICT 5"

REV	DATE	DESCRIPTION

COMPLETION DATE: 01/12/11

RIGHT OF WAY DETAIL SHEET
STA. 1+50 TO STA. 5+50 T.R. 389

MUS-146-20.92

8 / 8