


Begin Project 183+00 S.L.M.3.47
End Project 321+81.03 S.L.M.6.10

BEGIN PROJ.
S.L.M.3.47
STA.183+00


FED. RD. DIVISION	STATE	PROJECT	TYPE FUNDS
2	OHIO		

MUS-146-3.47

11
118

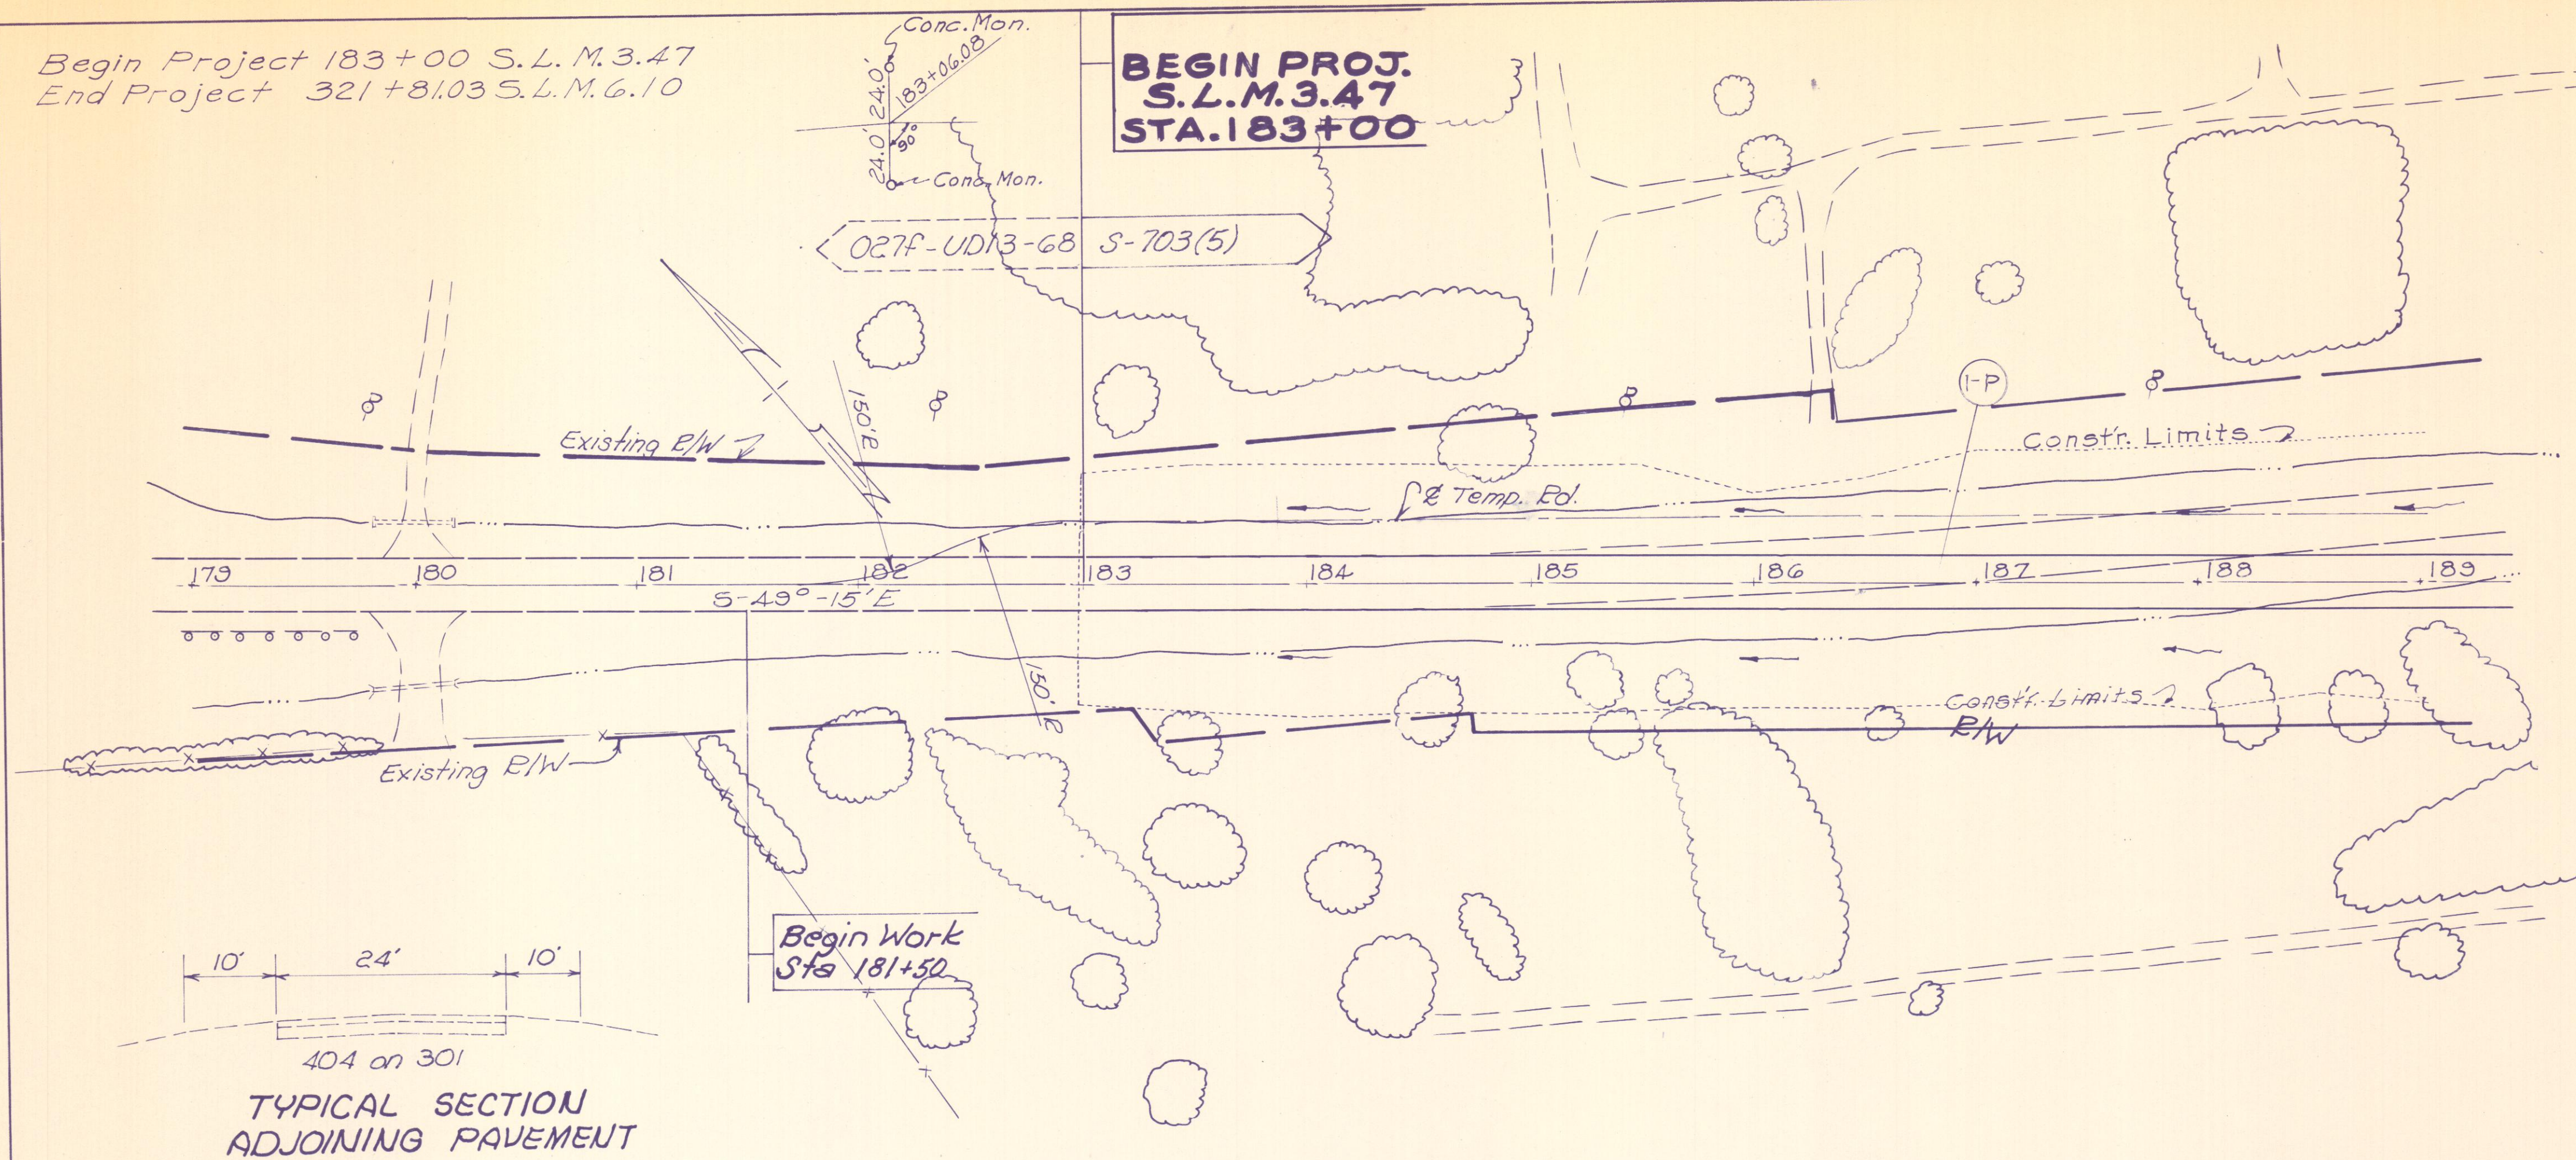

ALL ELEVATIONS REFER
TO U.S.G.S. DATUM

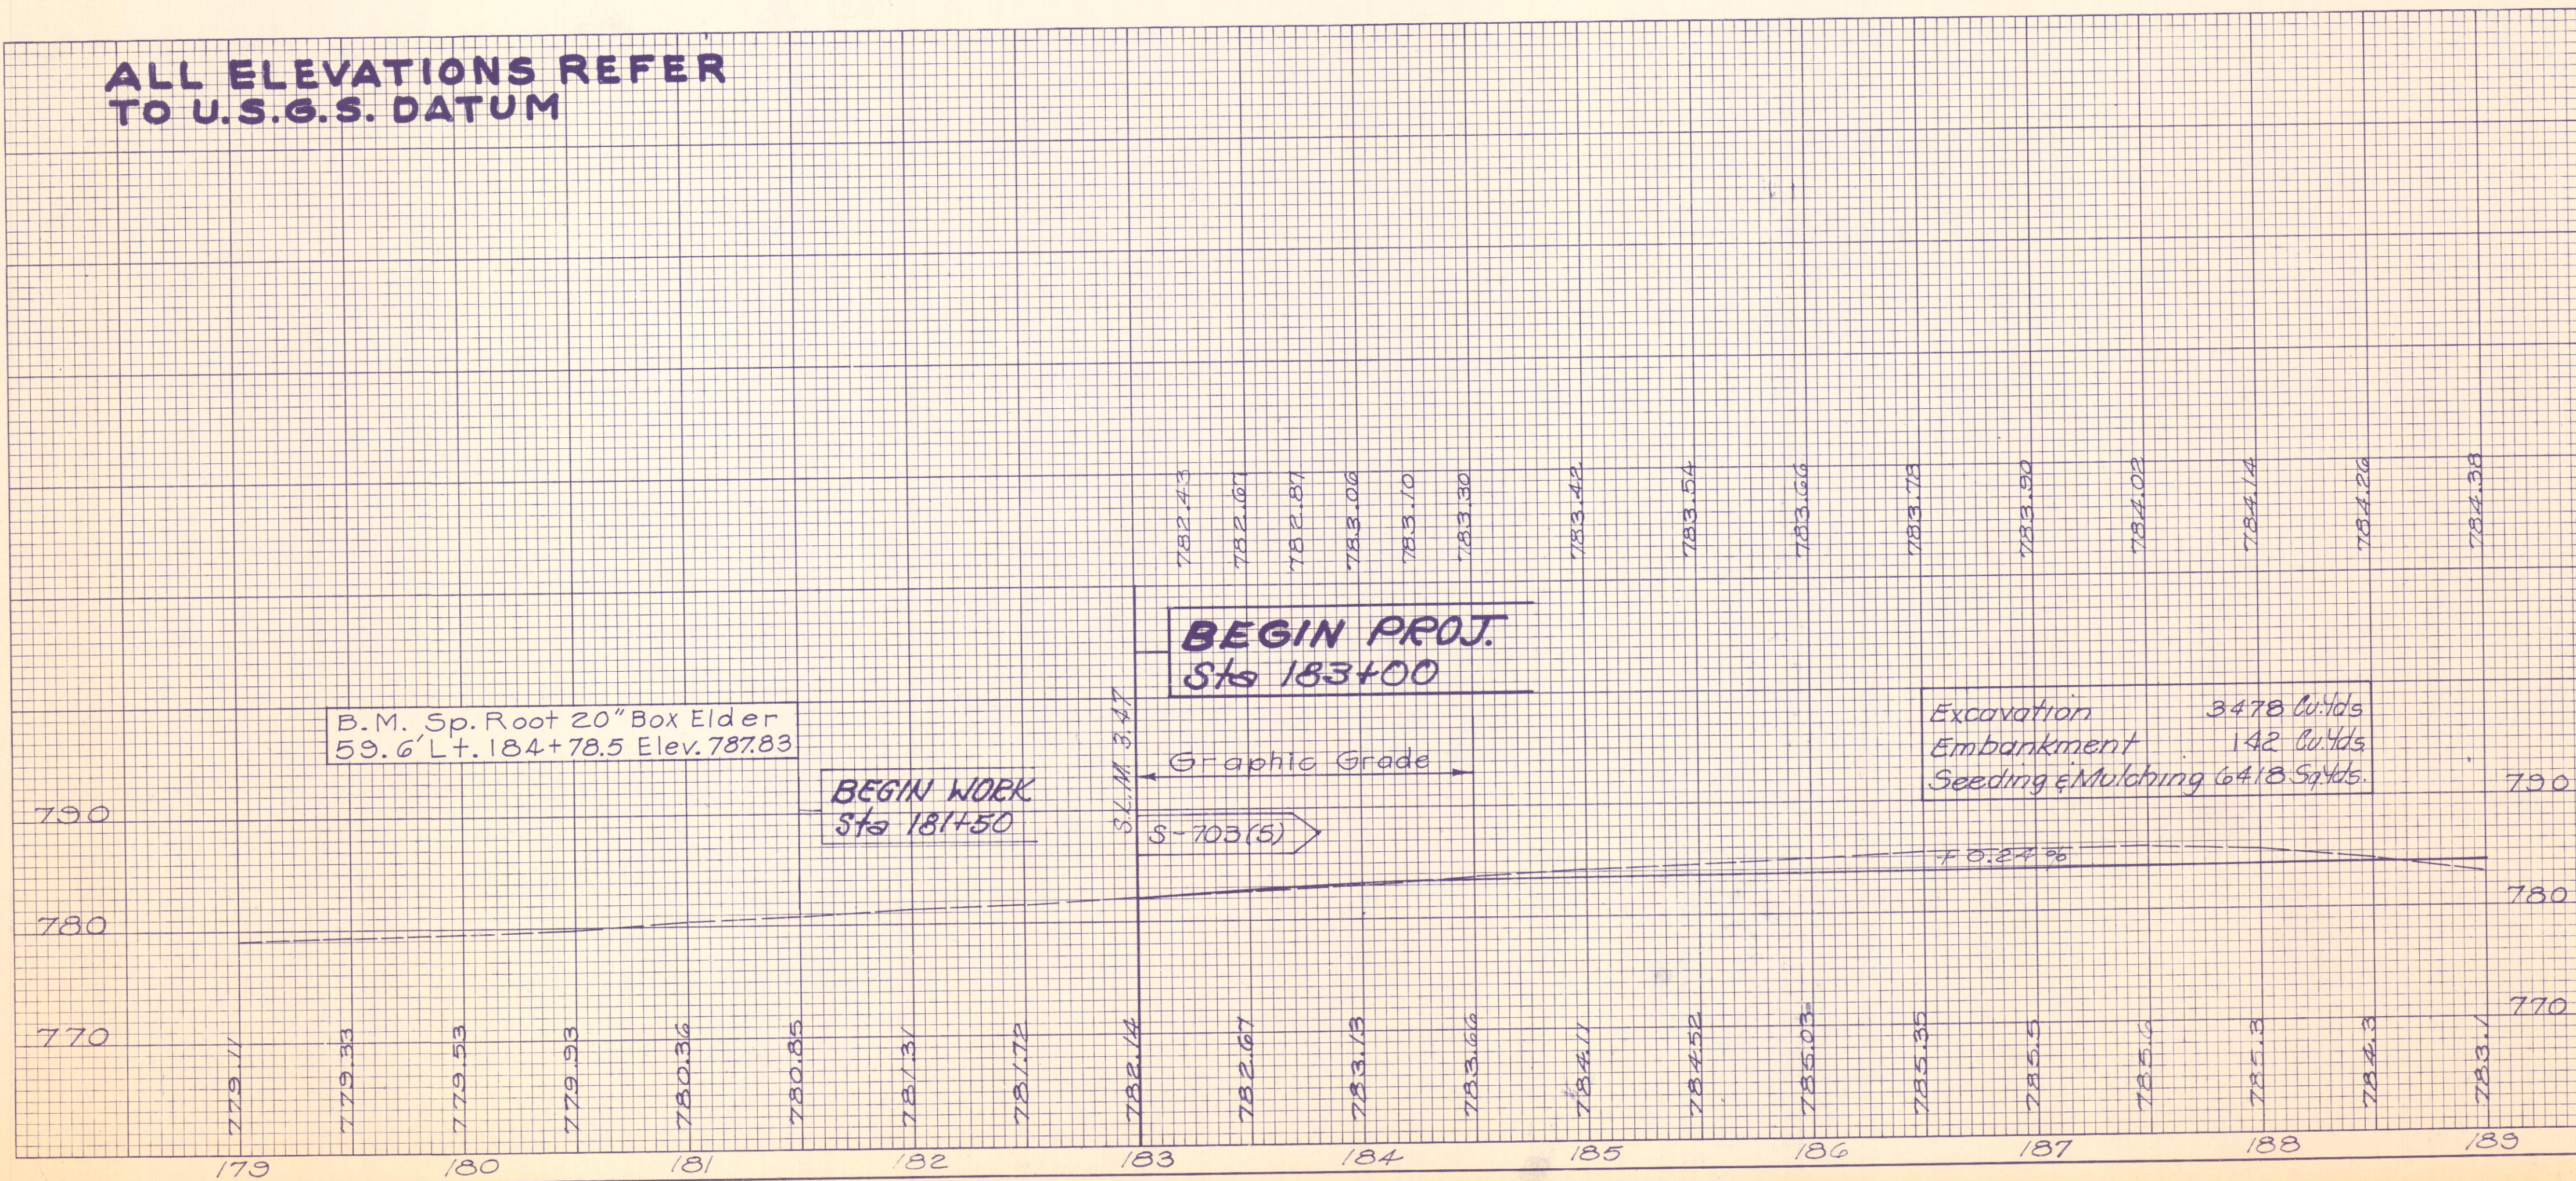

ESTIMATED QUANTITIES

ESTIMATED QUANTITIES																	SEE SHEET NO.	
REF. NO.	STATION TO STATION	SIDE															304 Aggr. Base Cu.Yds.	409 Bit. Prime Gals.	409 Seal Coat Aggr. Cu.Yds.	409 Seal Coat Bit.Mat. Gals.	
			203 Subgrade Comp. Sq.Yds.	404 Asph. Conc. Cu.Yds.	402 Asph. Conc. Cu.Yds.	301 Bit. Aggr. Cu.Yds.	
1-P	183+00 - 189+00	R	1600	55.5	55.5	</

179+00-189+00