



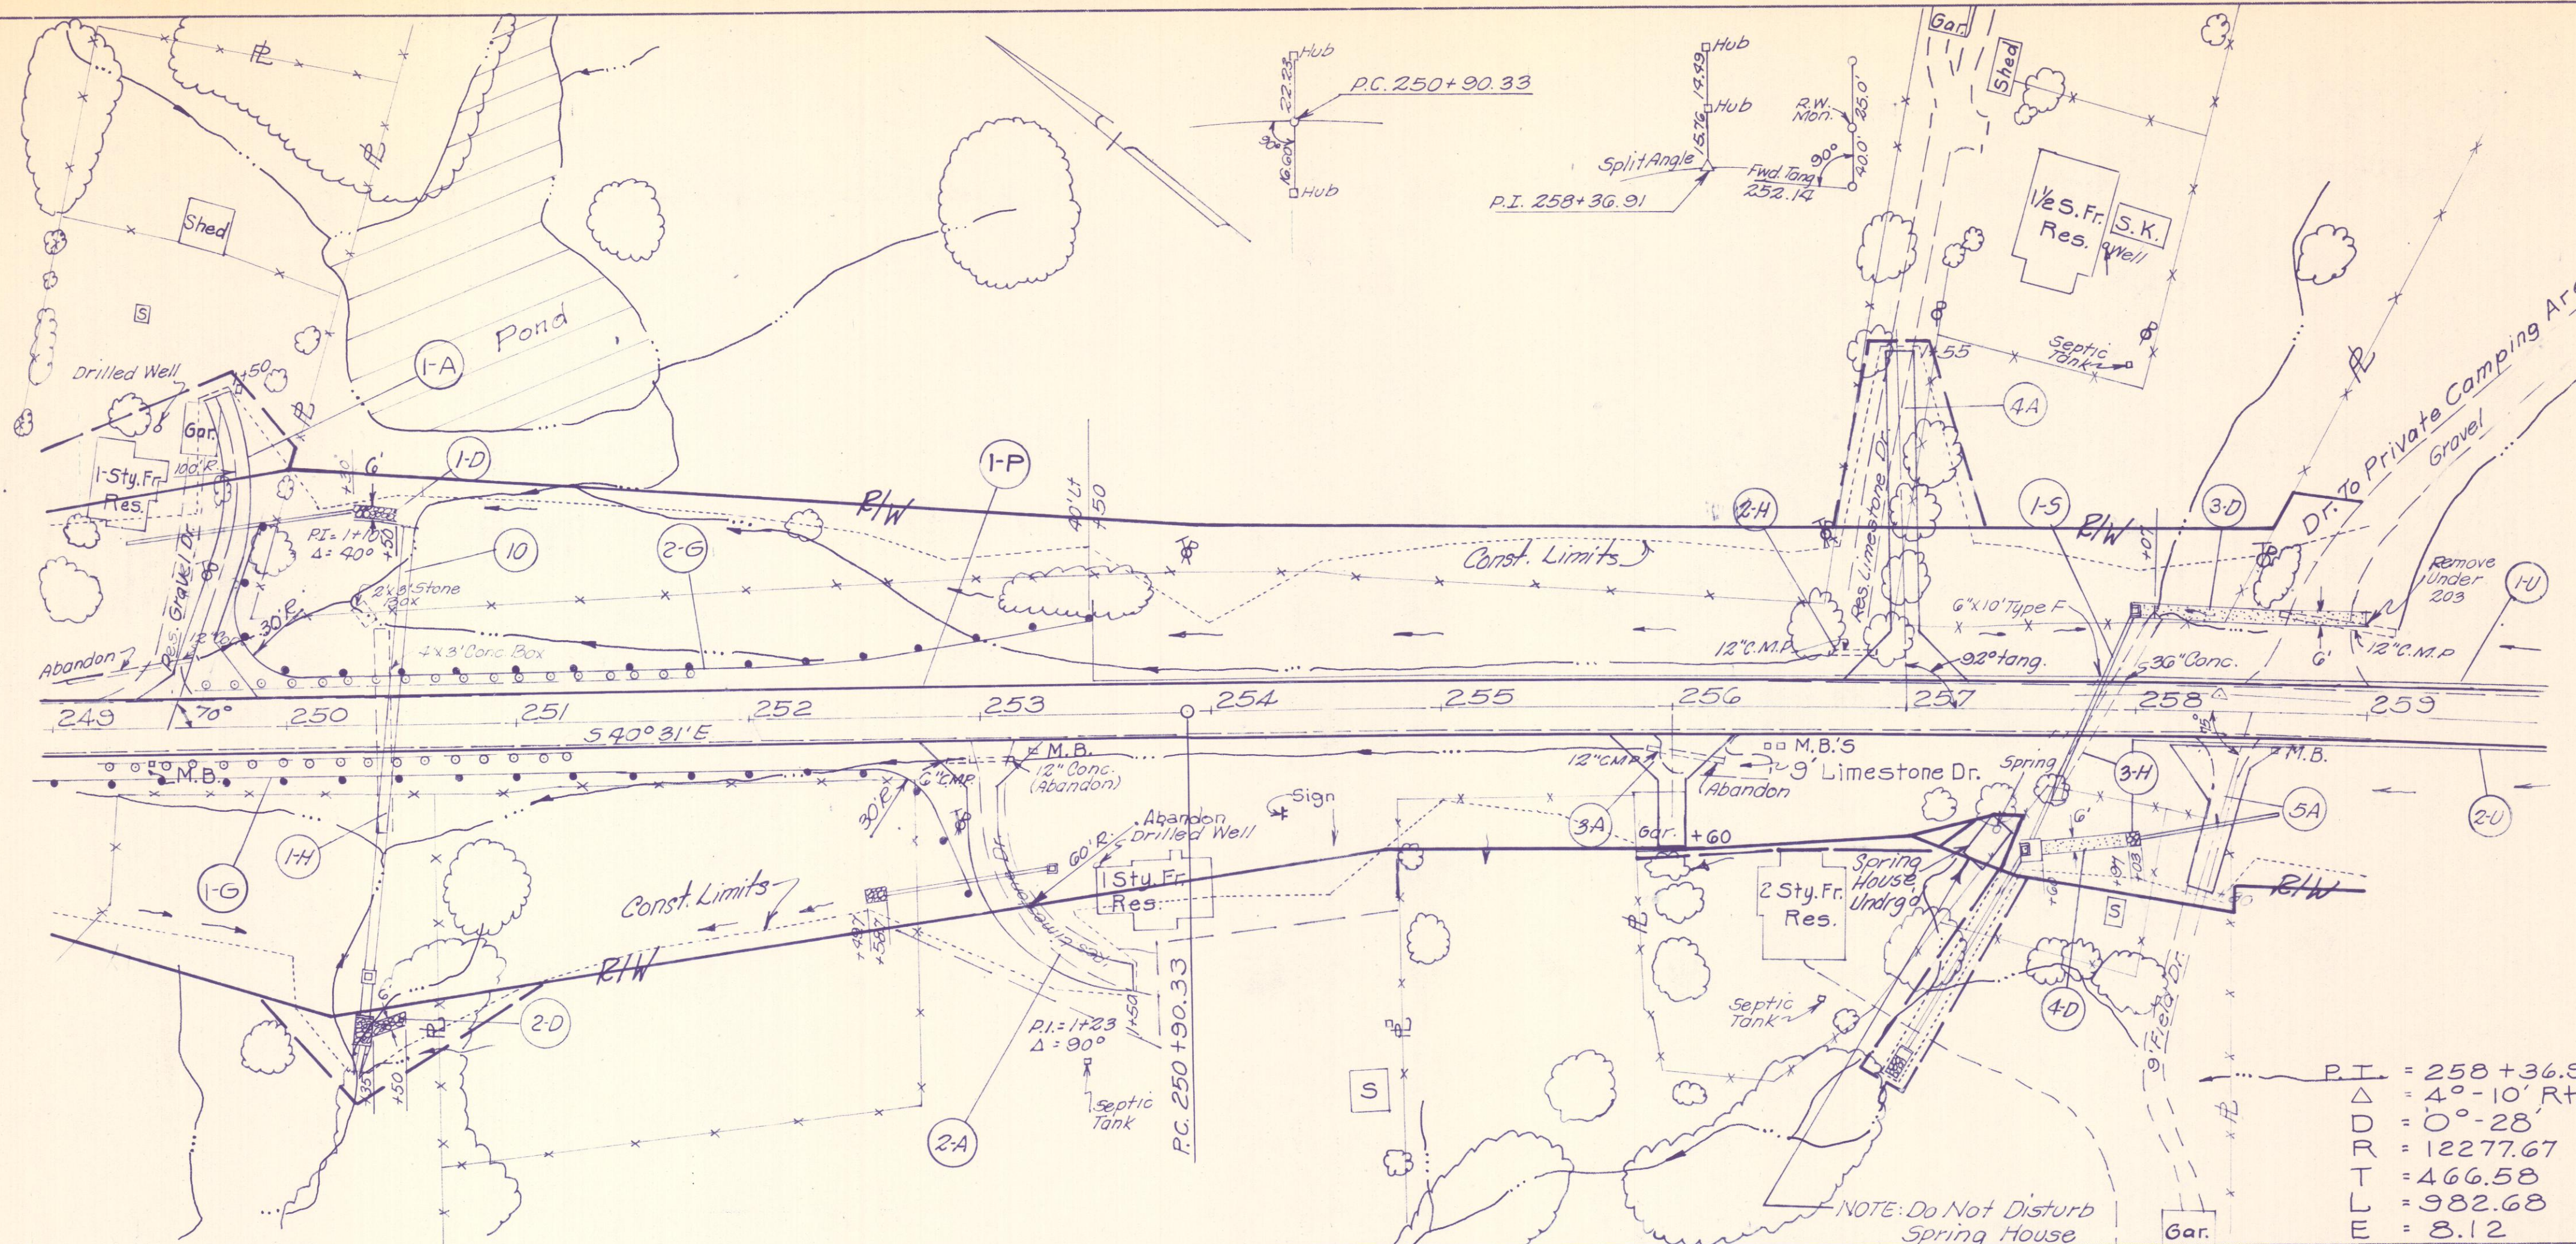

*Includes 8 Cu. Yds. Excavation & 4 Cu. Yds. Embankment for Structure #10

Excavation *5047 Cu.Yds.
Embankment *45477 Cu.Yds.

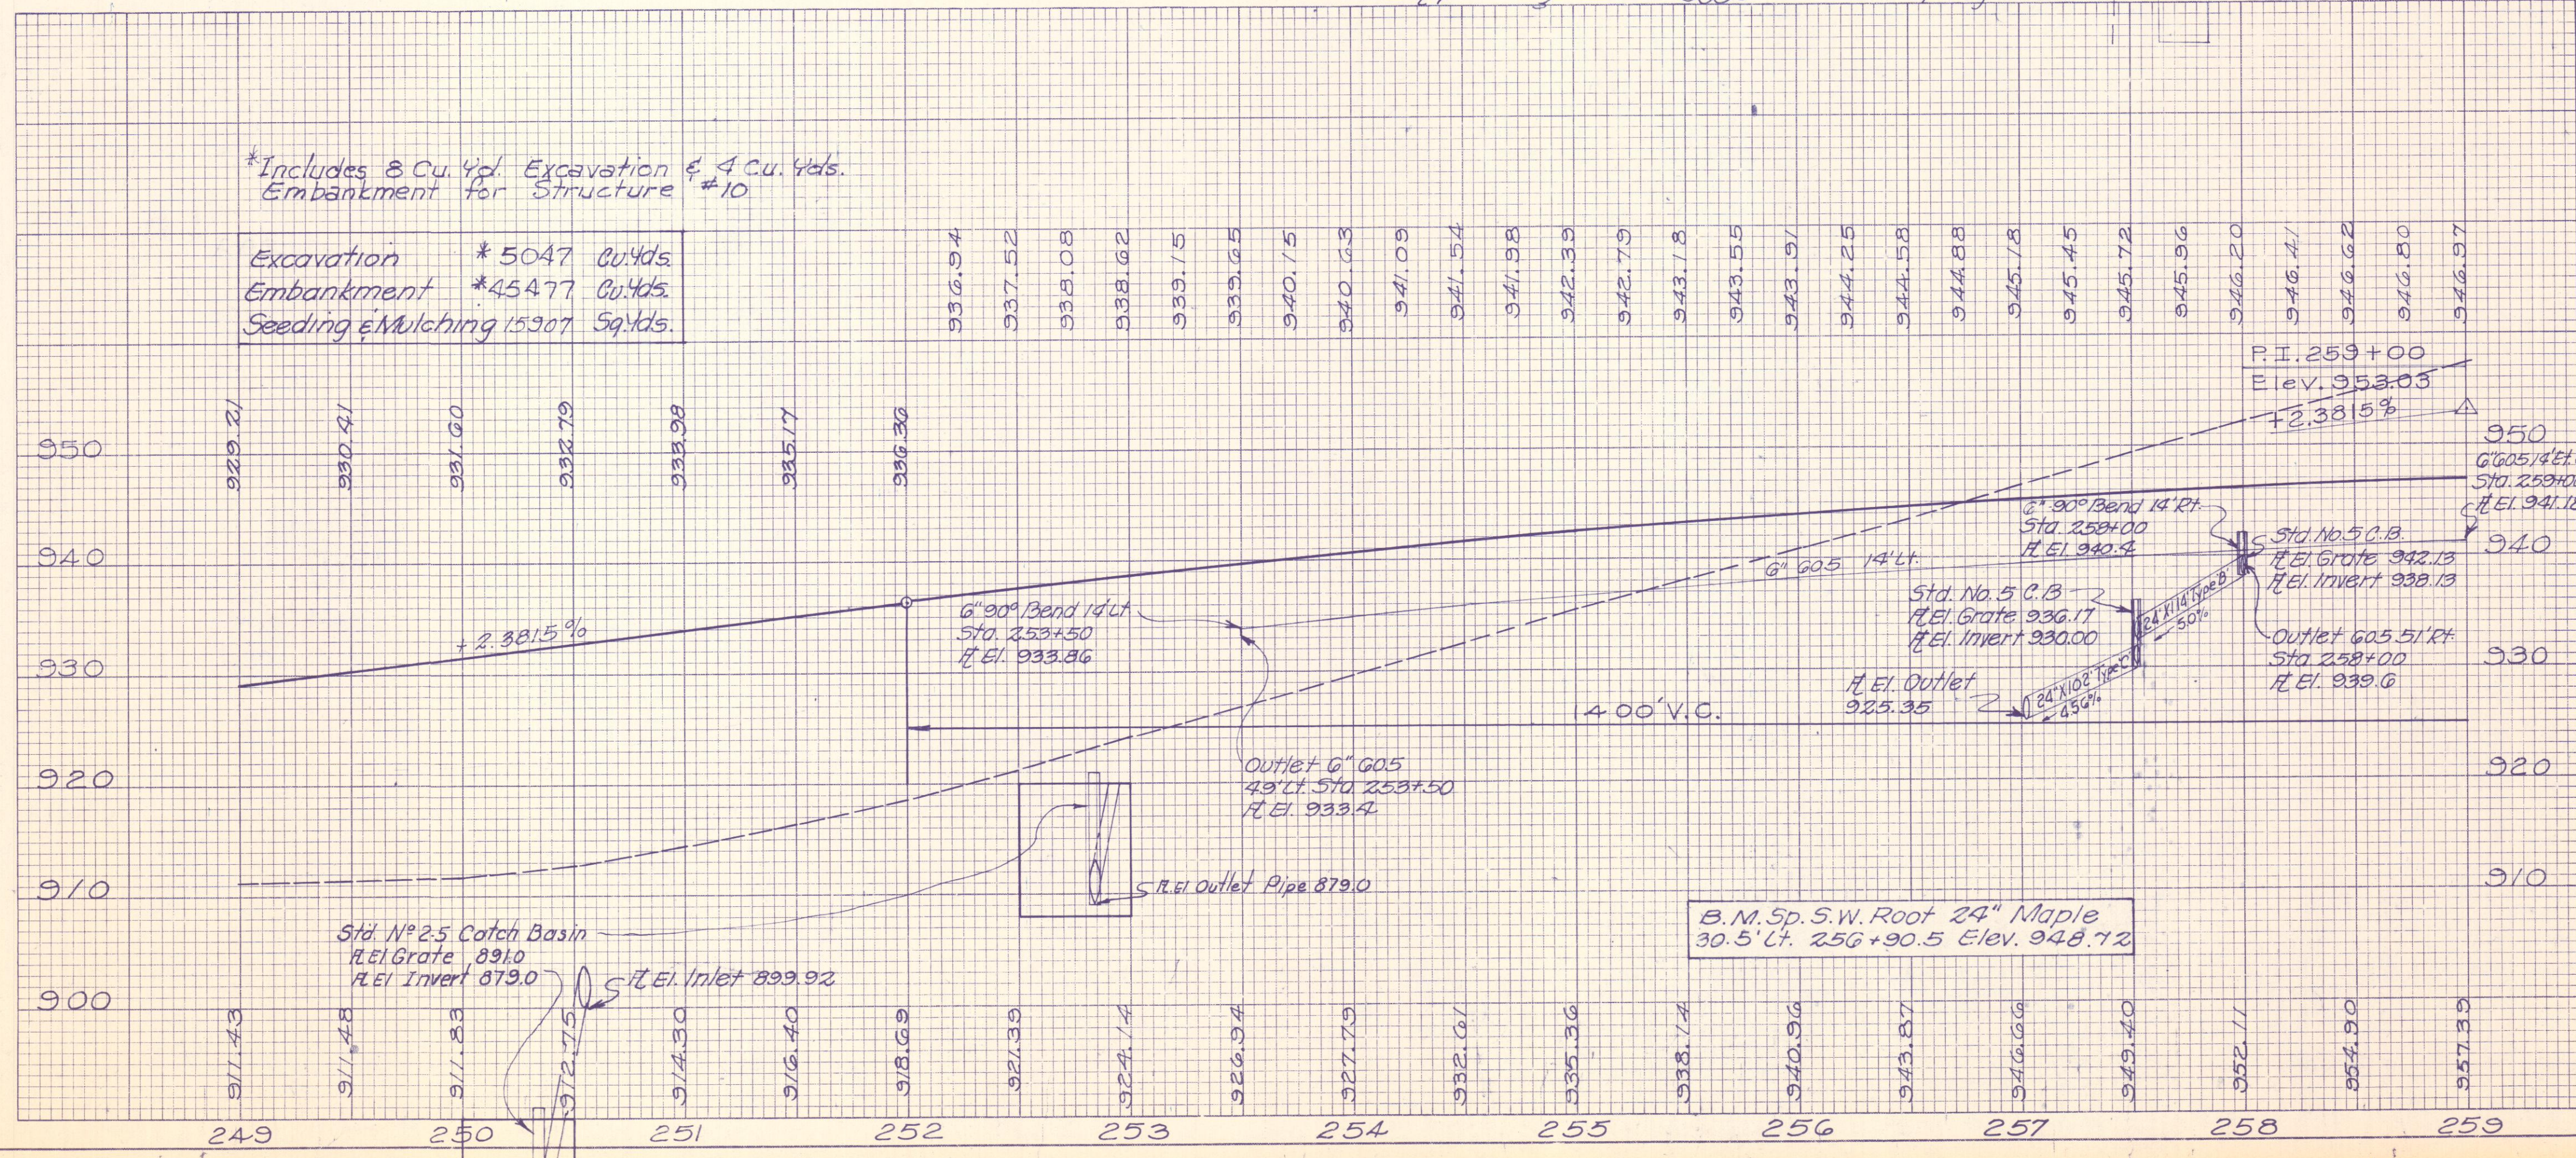

★ Reinforced Concrete Catch Basin


