
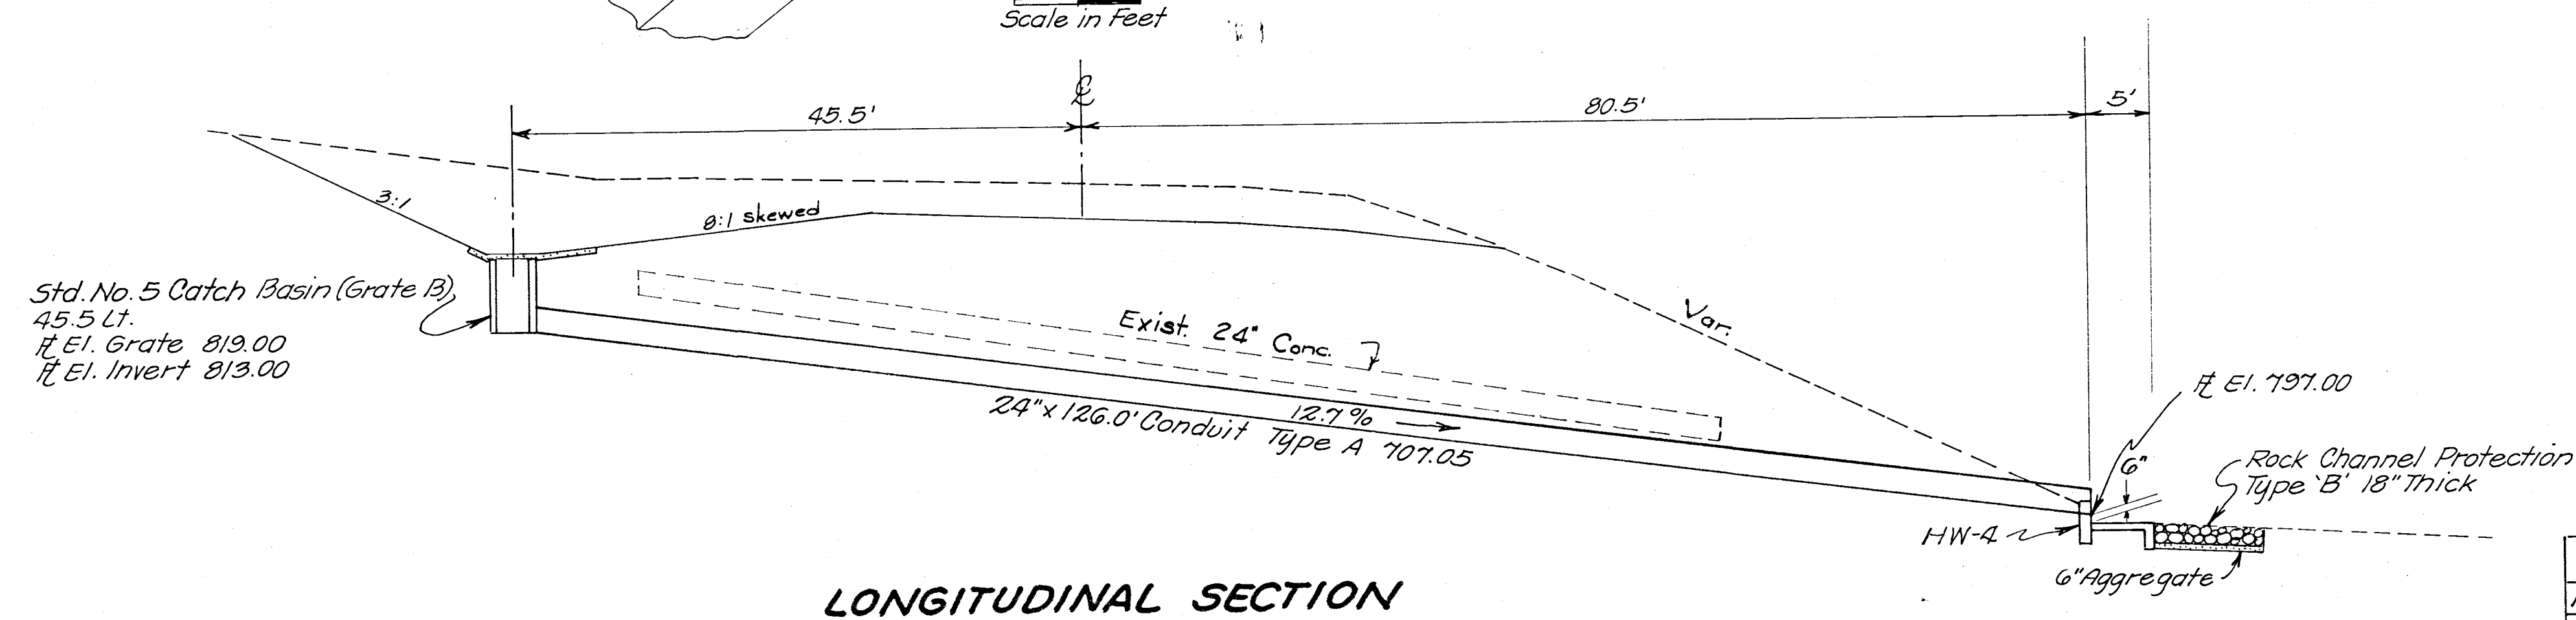


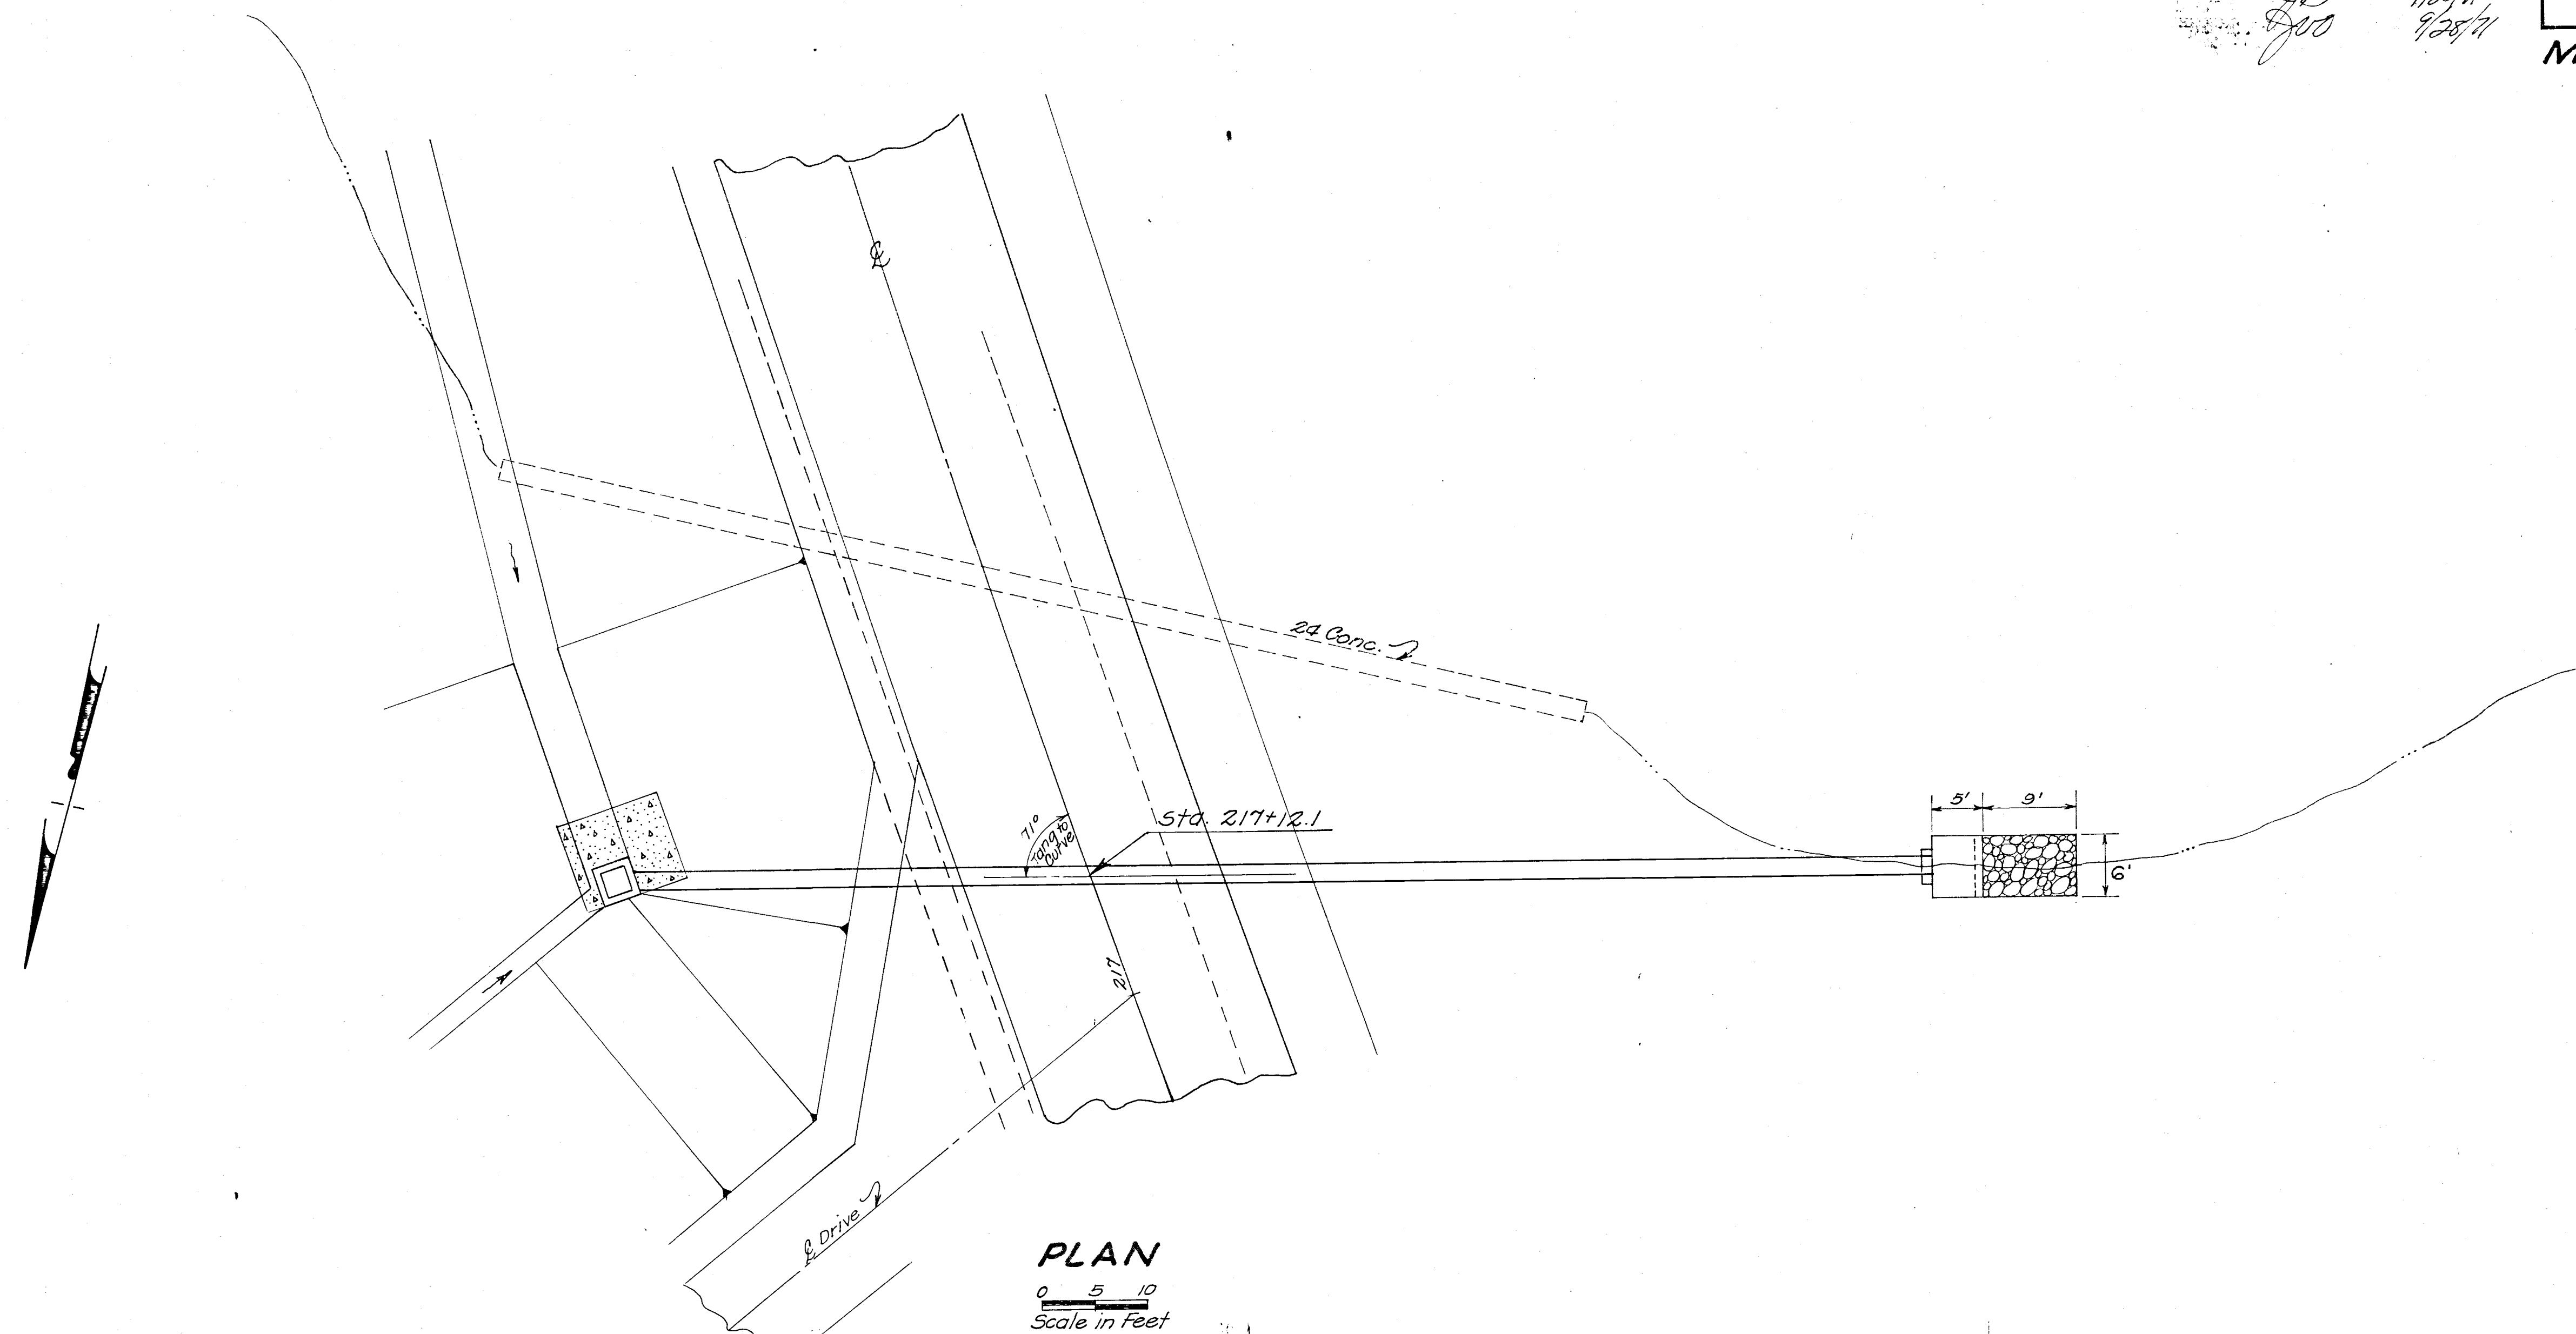

QUANTITIES			
Item	Description	Quantity	Unit
G03	24" Conduit Type A 707.05	126	Lin. Ft.
G04	Std. No. 5 Catch Basin (Grate 'B')	1	Each
G01	Rock Channel Protection Type B	4	Cu. Yds.
G02	Concrete Masonry	0.43	Cu. Yds.
G01	Riprap Using 6" Reinforced Conc. Slab	3.33	Sq. Yds.
Drainage Area 10.3 A ^c Q ₂₅ = 27 cfs.			
4	Sta. 217+12.1	24" x 126'	MUS-146-04/2