



APPROVED BY *JB* DATE *9/21/11*
 DESIGNED BY *gao* DATE *9/22/11*

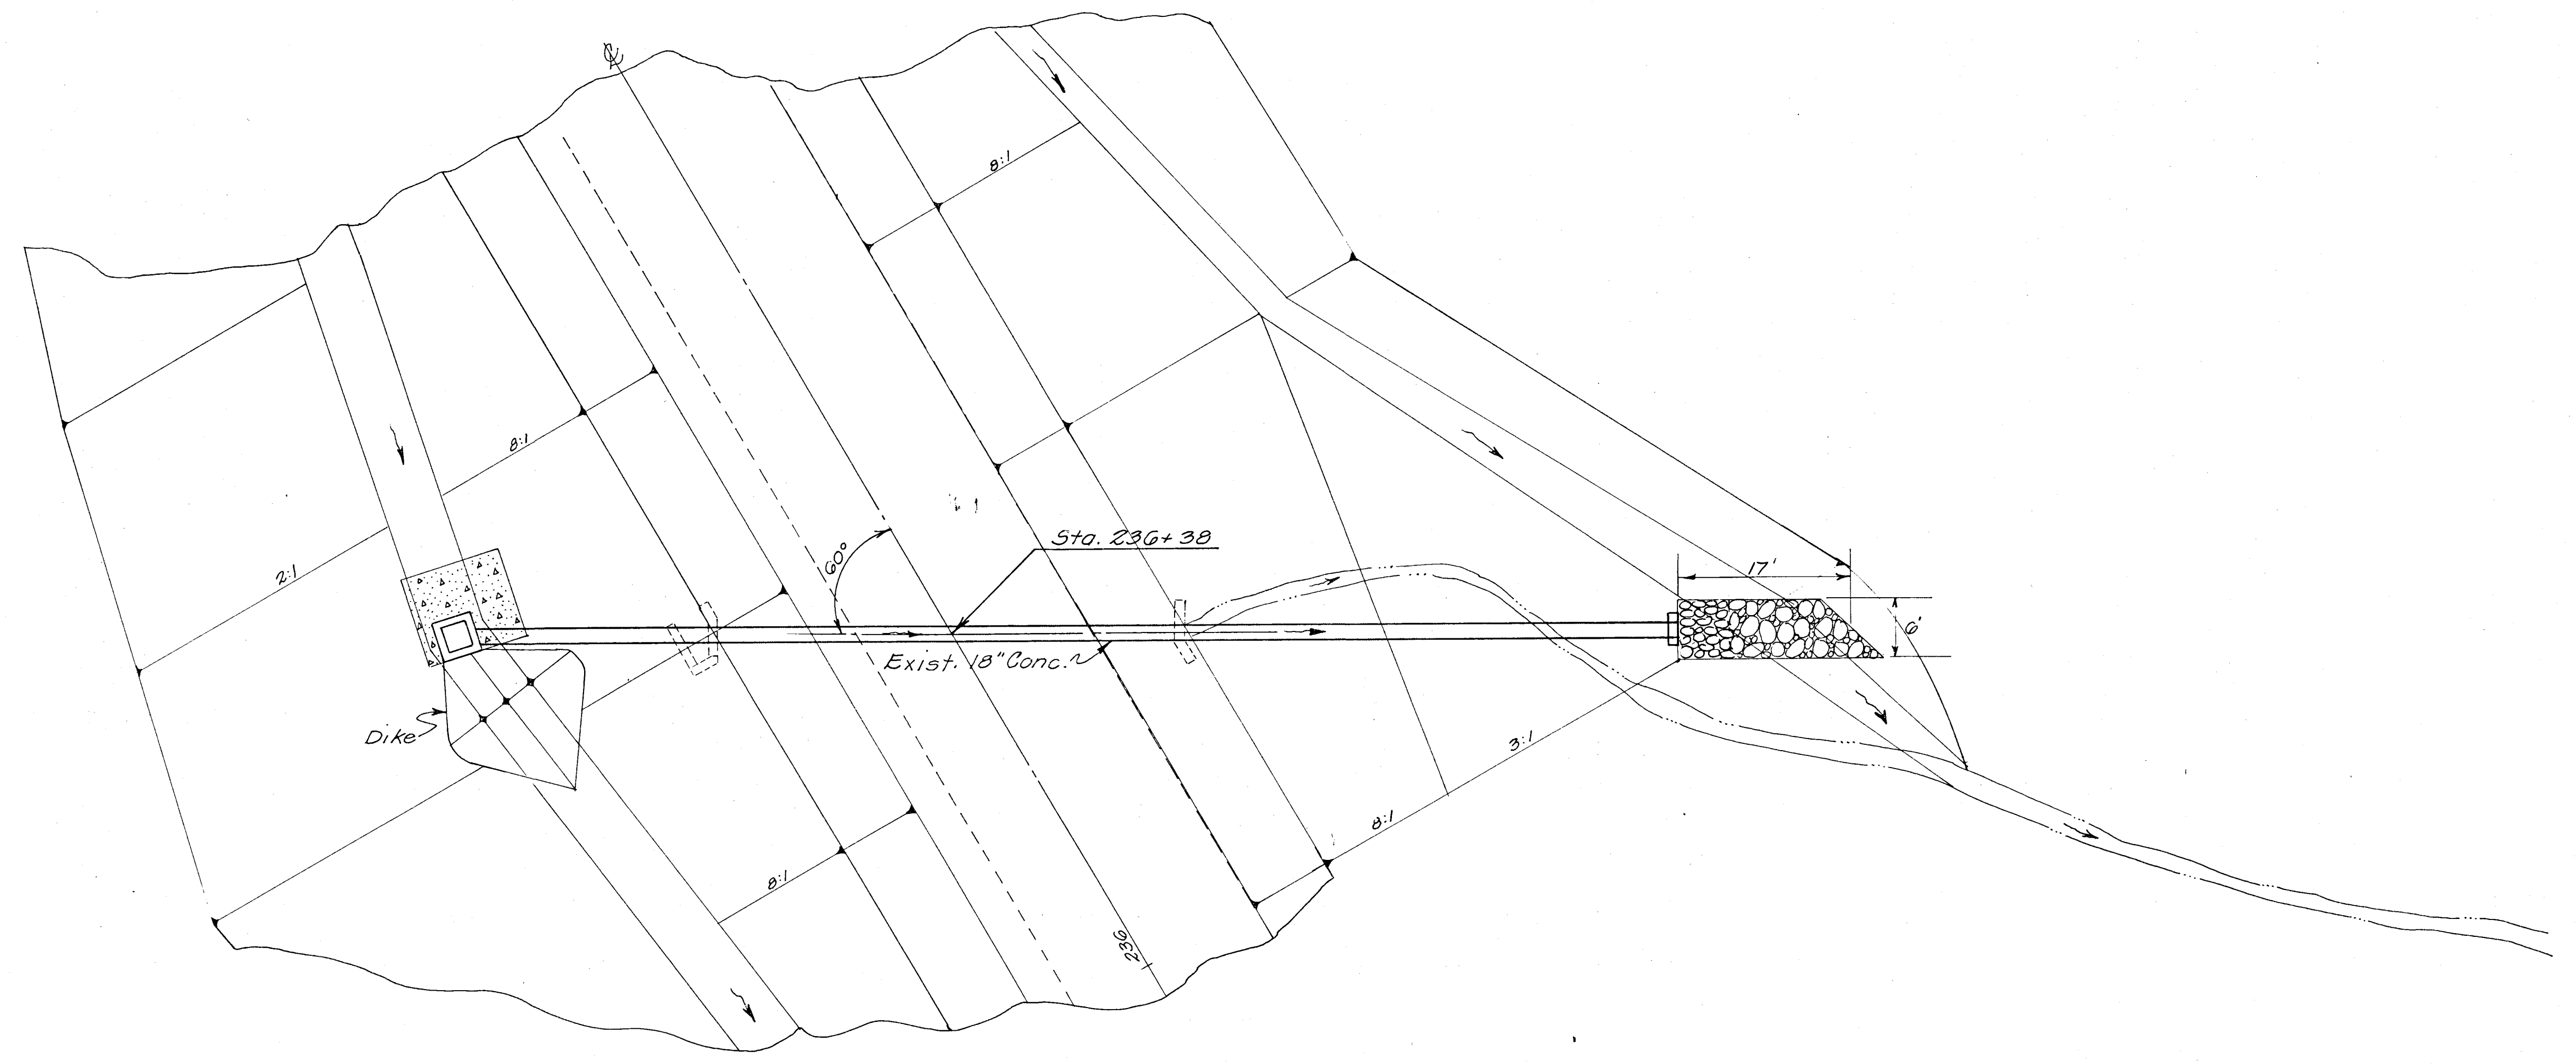

PLAN

Scale in Feet
 0 5 10

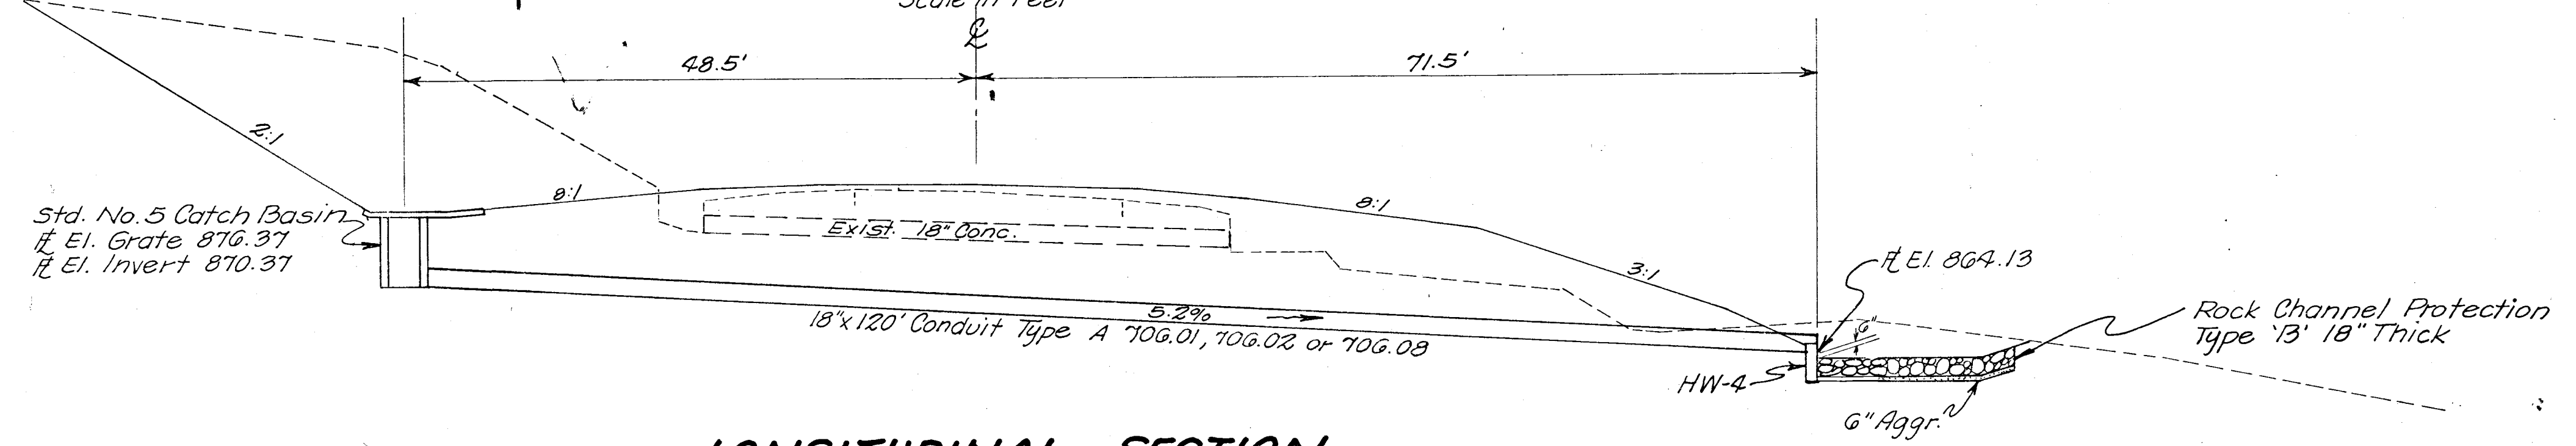

LONGITUDINAL SECTION

QUANTITIES

Item	Quantity	Unit
G03 18" Conduit Type A 706.01, 706.02 or 706.03	120	Lin. Ft.
G02 Concrete Masonry	0.31	Cu. Yds.
G01 Rock Channel Protection Type 13	8	Cu. Yds.
G04 Standard No. 5 Catch Basin	1	Each
Drainage Area = 4.2 A ^c Q ₂₅ = 12 cfs		
8 Sta. 236+38 18" x 120"		MUS-146-0443