

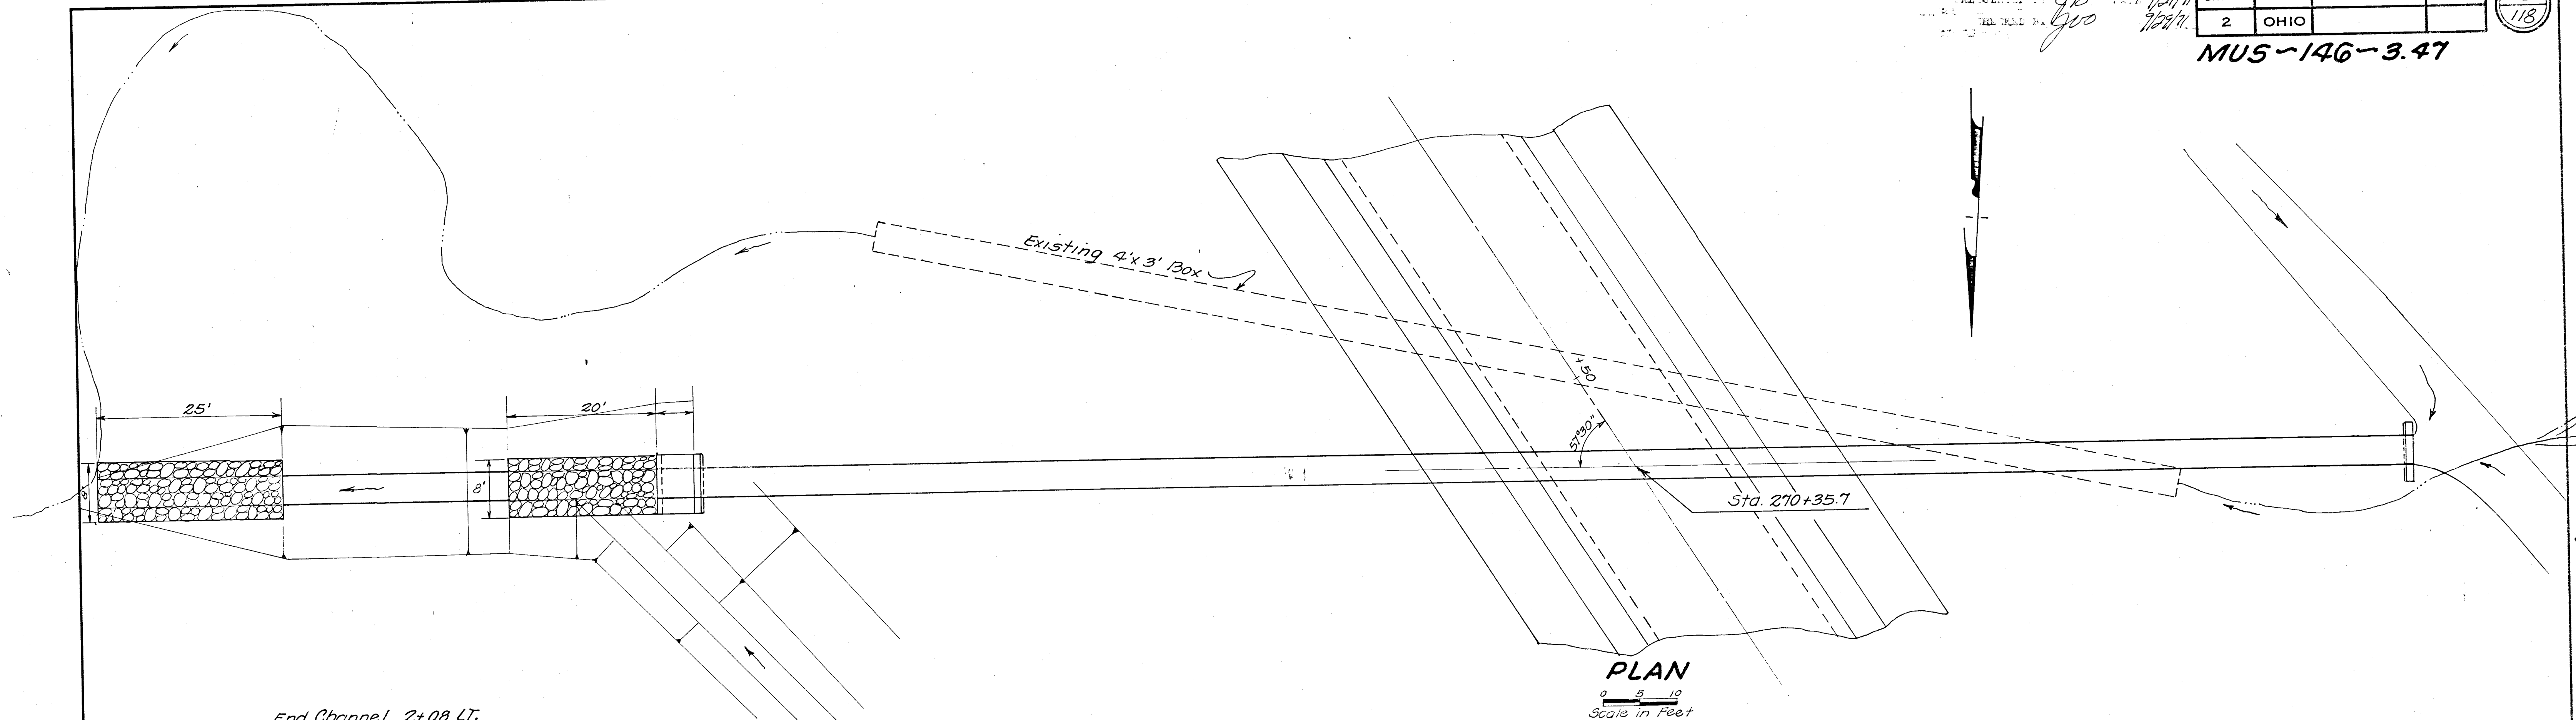


MUS-146-3.47

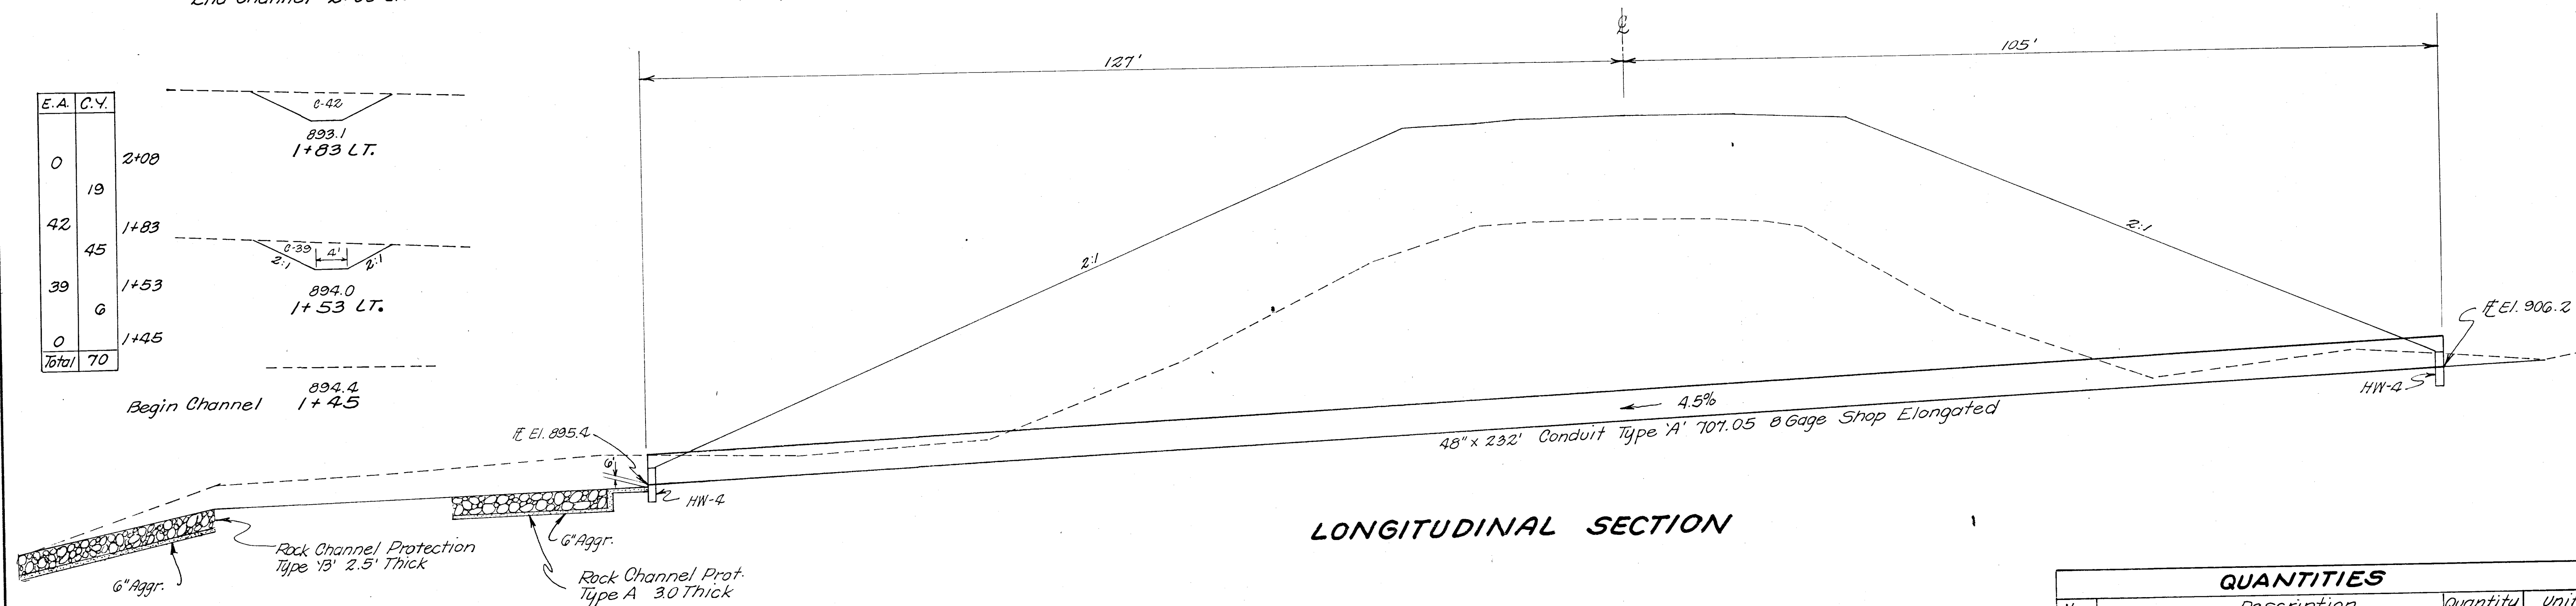

E.A.	C.Y.
0	19
42	45
39	6
0	1+45
Total	70

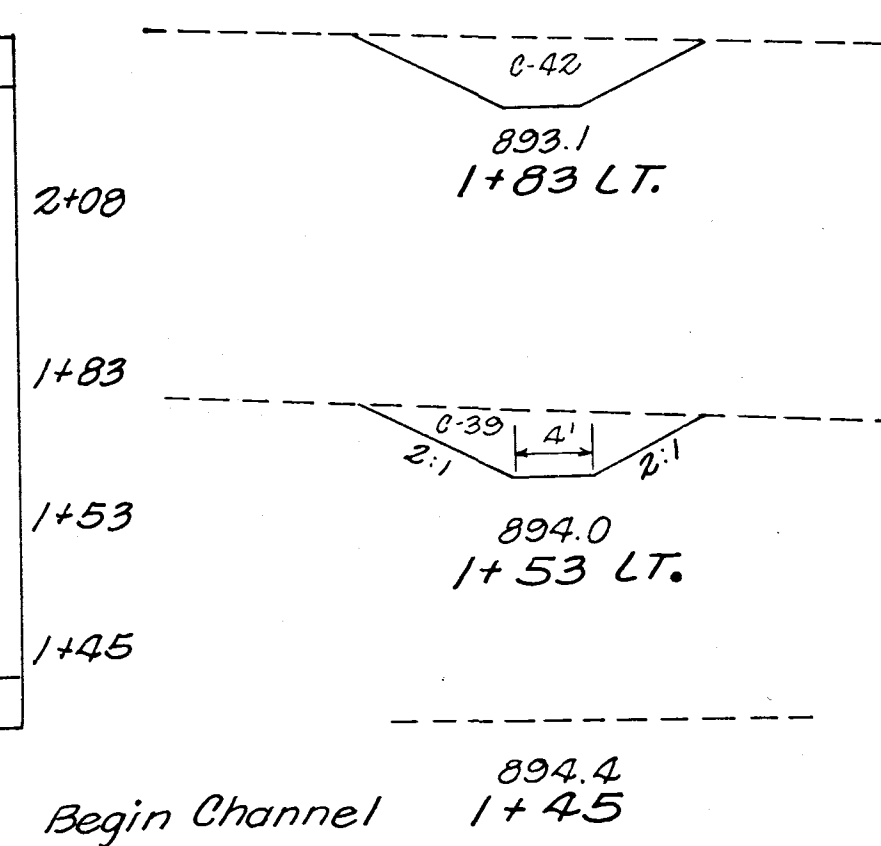

QUANTITIES			
Item	Description	Quantity	Unit
G03	48" Conduit Type 'A' 707.05 8 Gage Shop Elongated	232	Lin. Ft.
G01	Rock Channel Protection Type 'B'	20	Cu. Yds.
G01	Riprap	4.44	Sq. Yds.
G02	Concrete Masonry	2.18	Cu. Yds.
G01	Rock Channel Protection Type A	21	Cu. Yds.
Drainage Area 25.2 Ac Q ₂₅ = 100 c.f.s.			
11	Sta. 270+35.7 48"x232'	MUS-146-0512	