
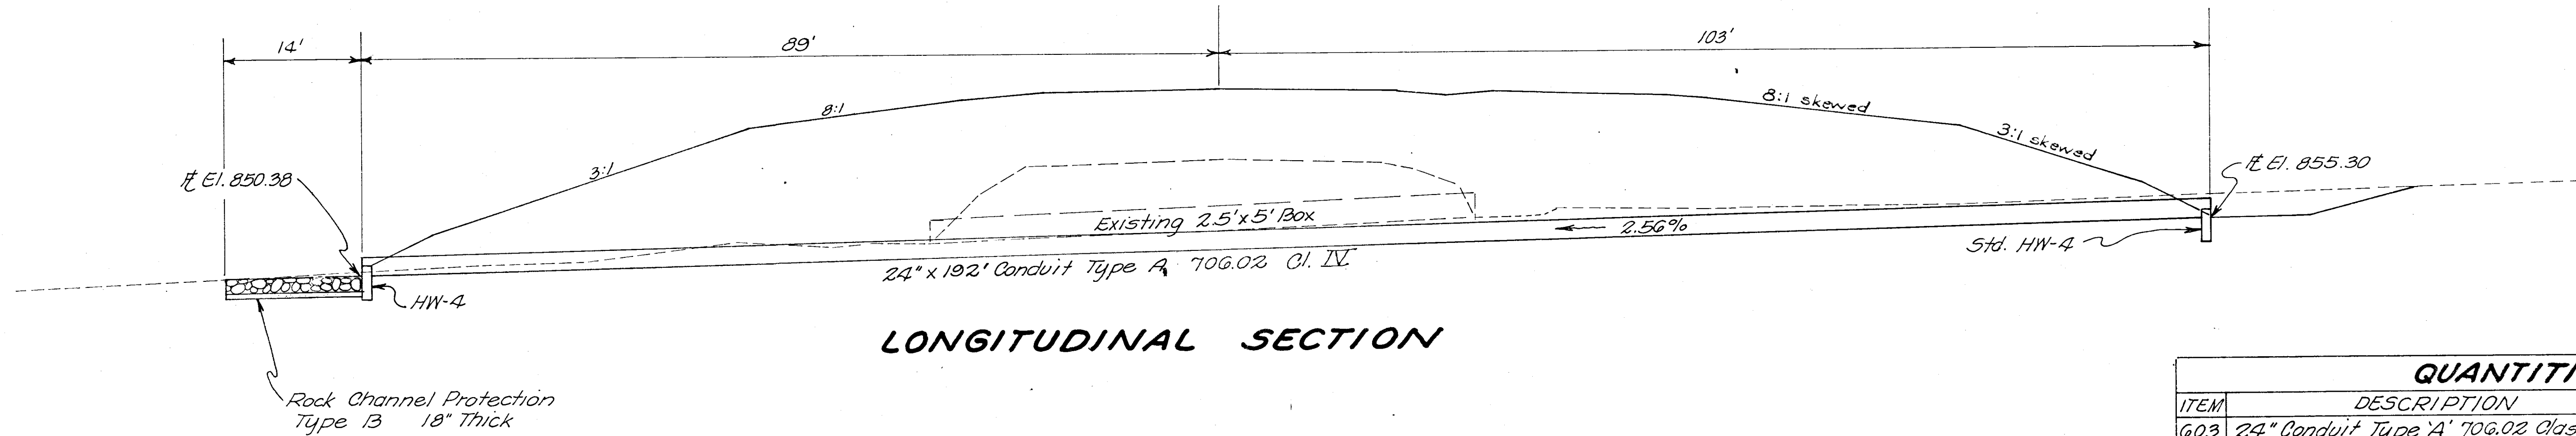


MUS-146-3.47

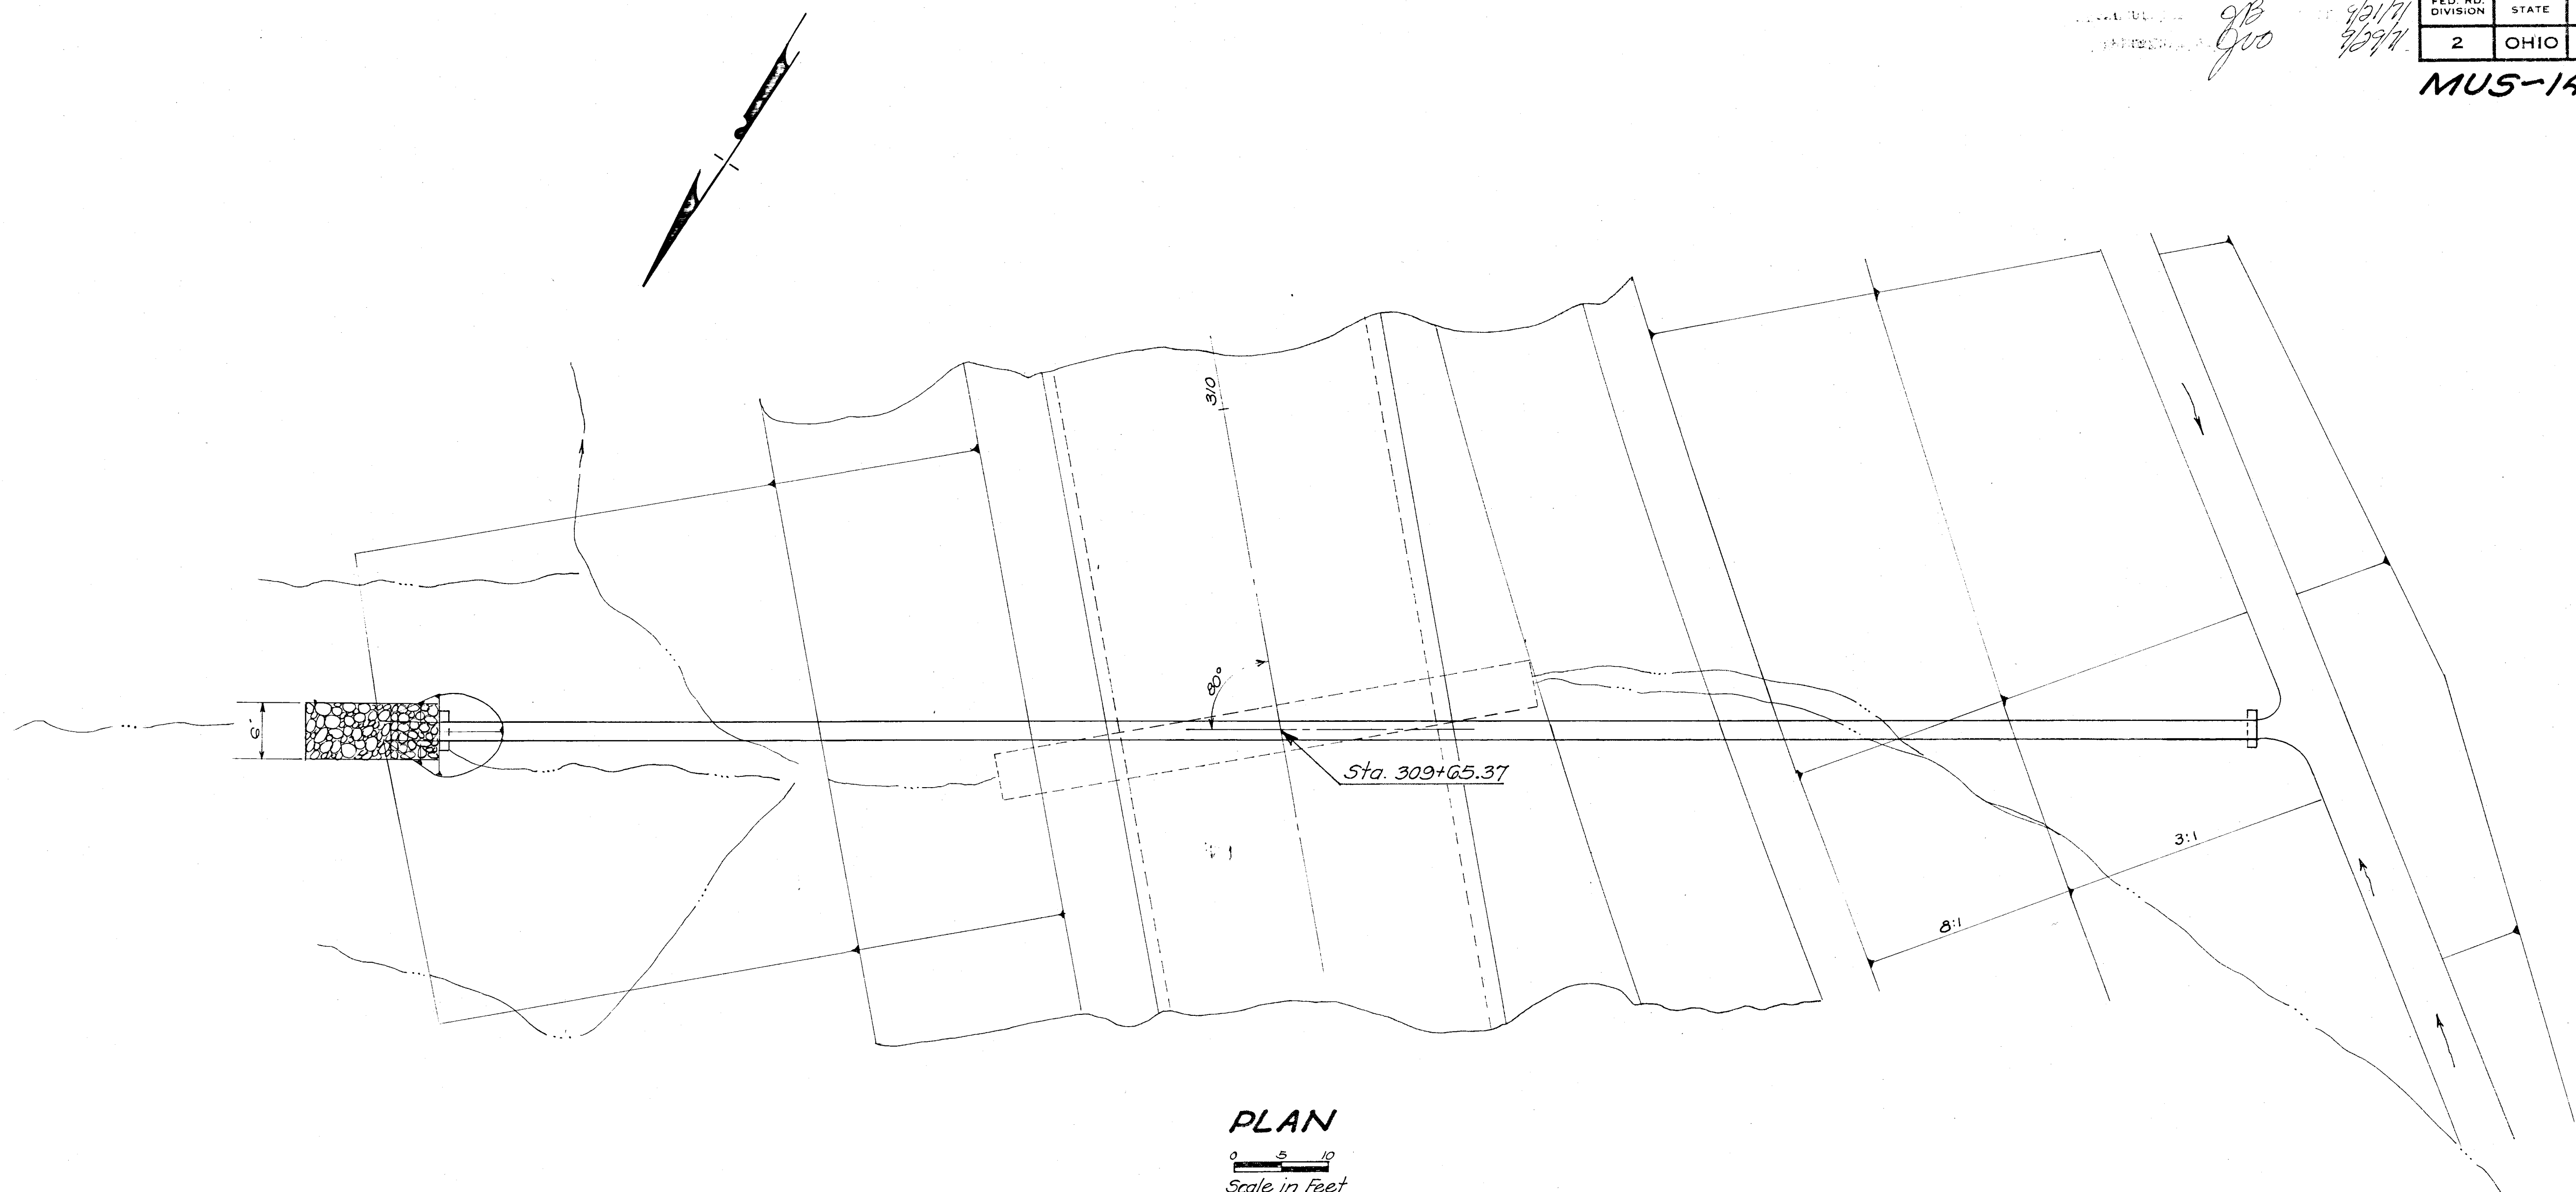

QUANTITIES			
ITEM	DESCRIPTION	QUANTITY	UNIT
G03	24" Conduit Type 'A' 706.02 Class IV	192	Lin. Ft.
G02	Concrete Masonry	0.86	Cu. Yds.
G01	Rock Channel Protection Type 'B'	6	Cu. Yds.
Drainage Area 8.1 Ac		Q ₂₅ = 28 c.f.s.	
13	Sta. 309+65.37	24"x192'	MUS-146-0587