



County Road 146
Falls Township
Muskingum County

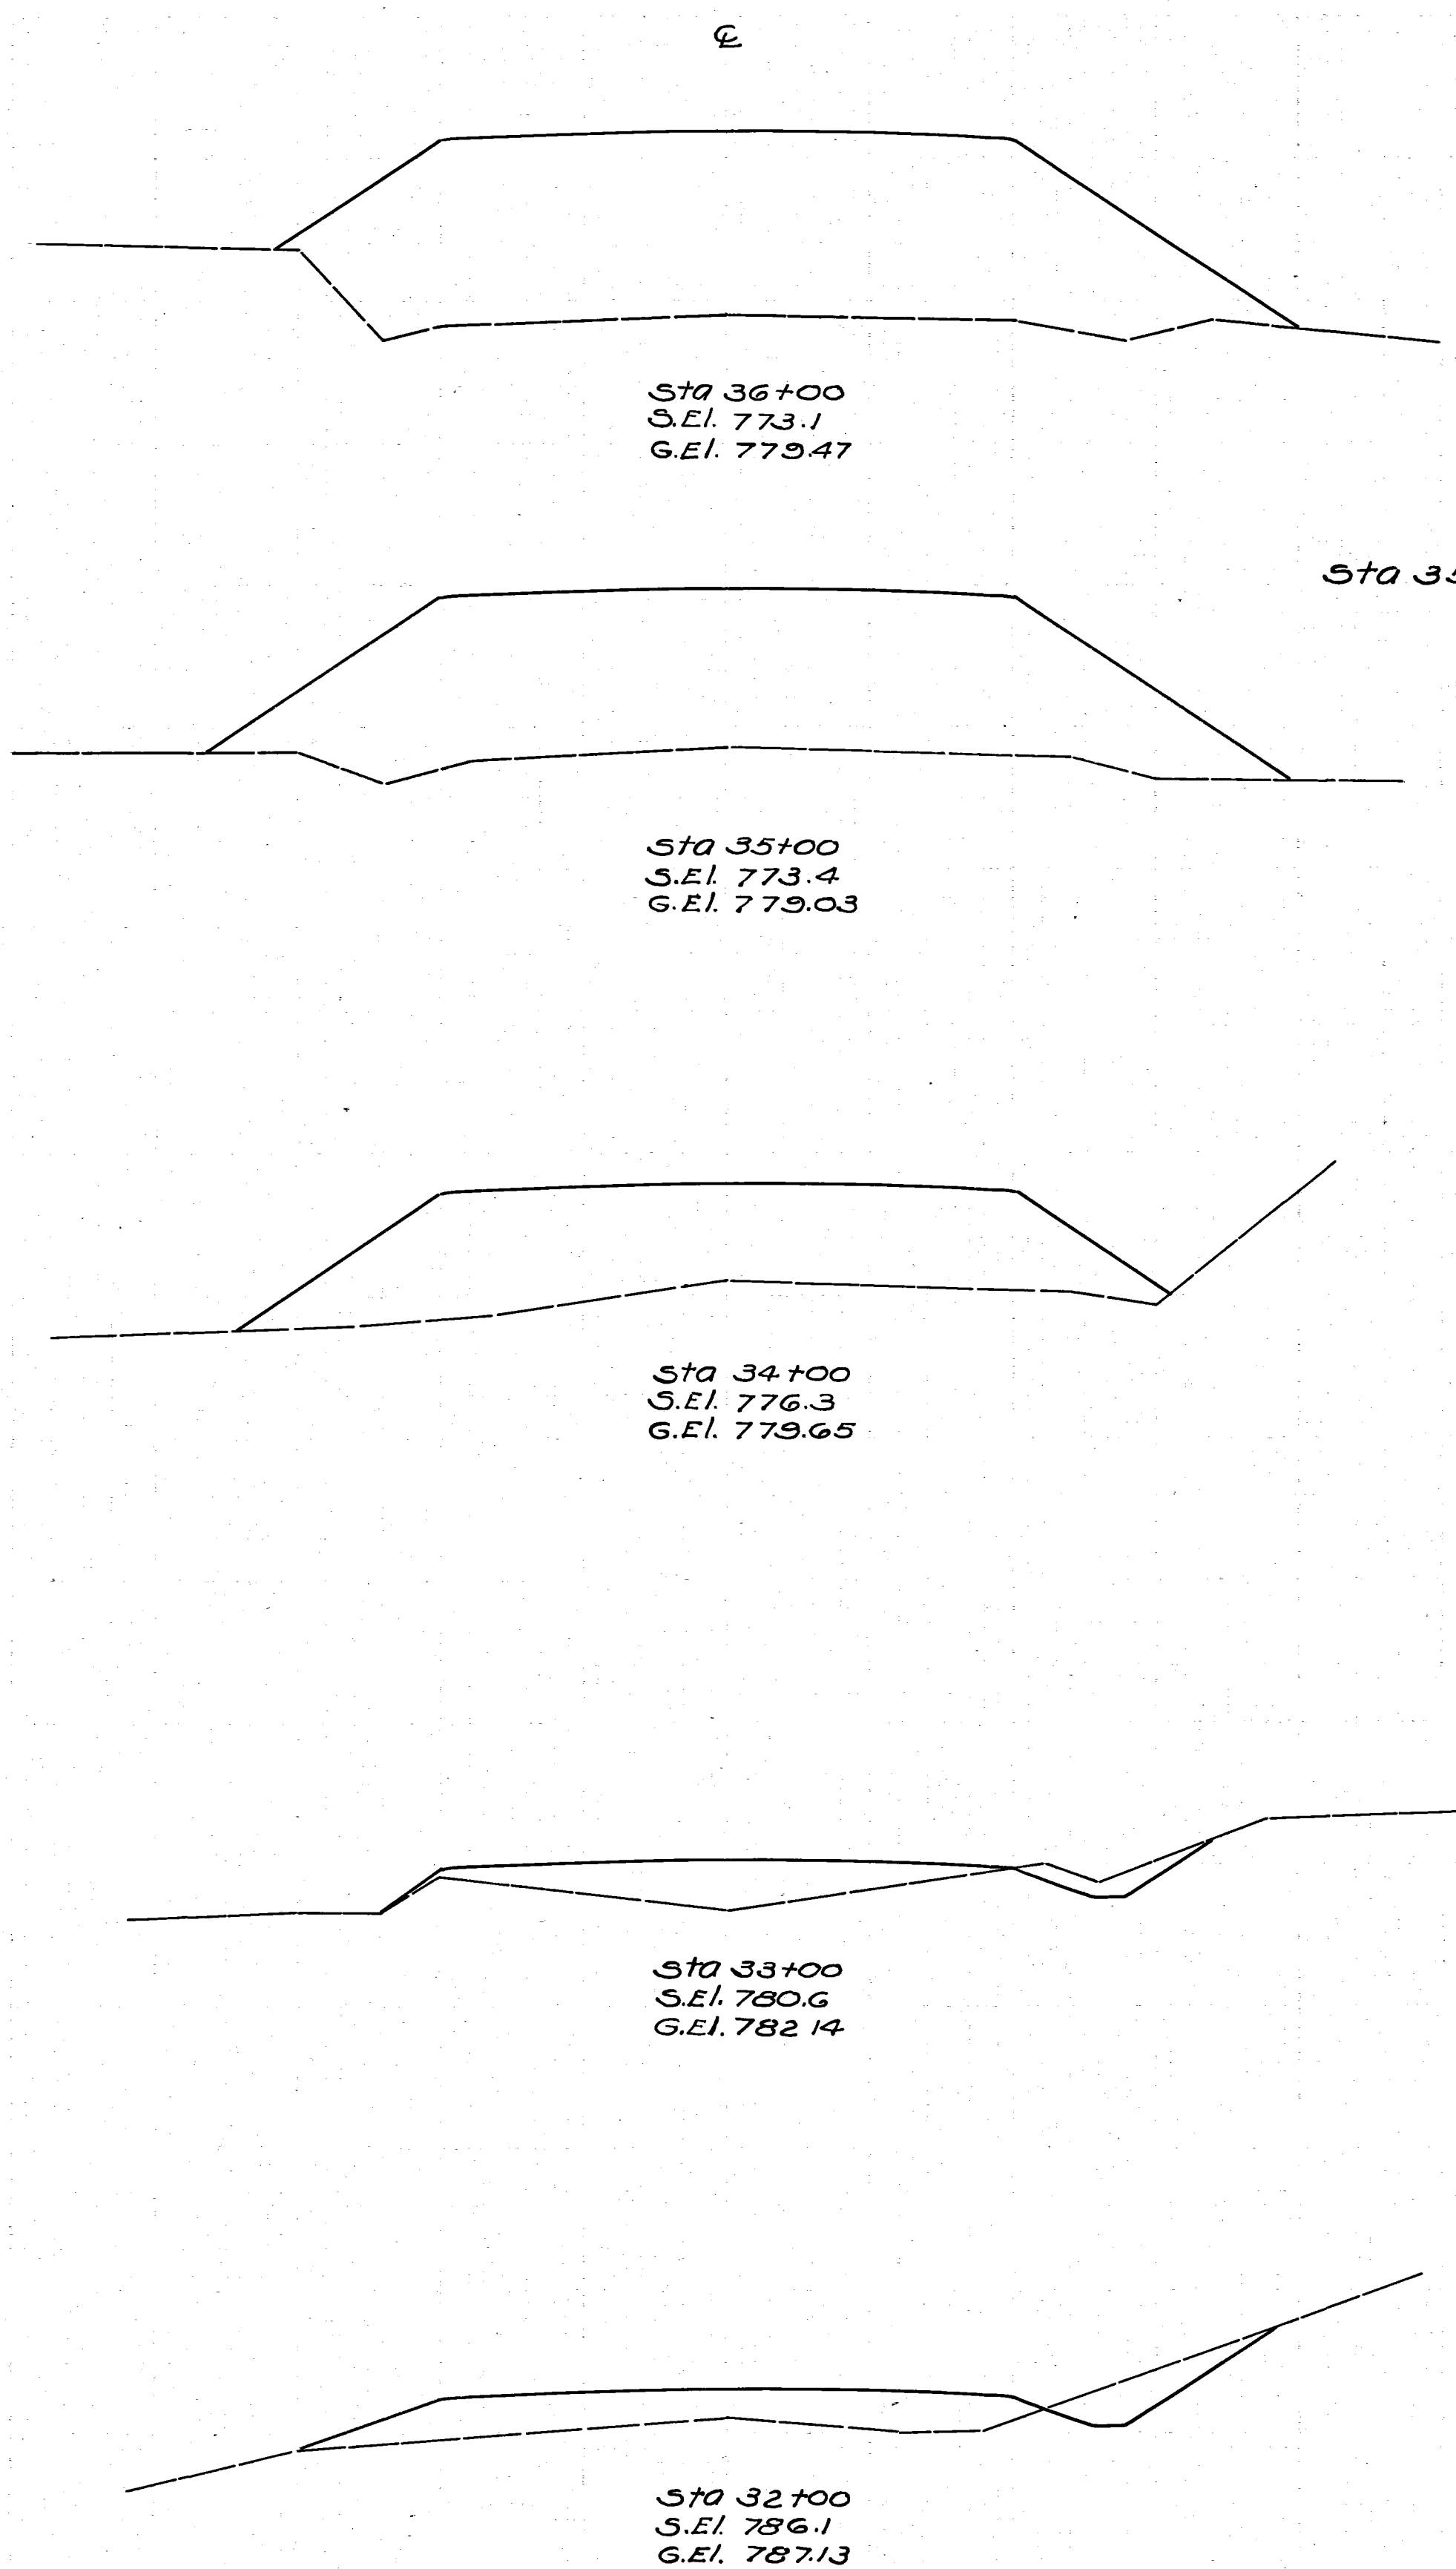

Sta 35+33.4

Excavation 1362 cu yds
Embankment 1184
Embankment +15% 1362

End Area Cu. Yds.			
Cut	Fill	Exc.	Emb.
0	188		
	442		
	221		
0	170		
	507		
0	104		
	7	233	
4	22		
	22	100	
8	32		
	144	65	

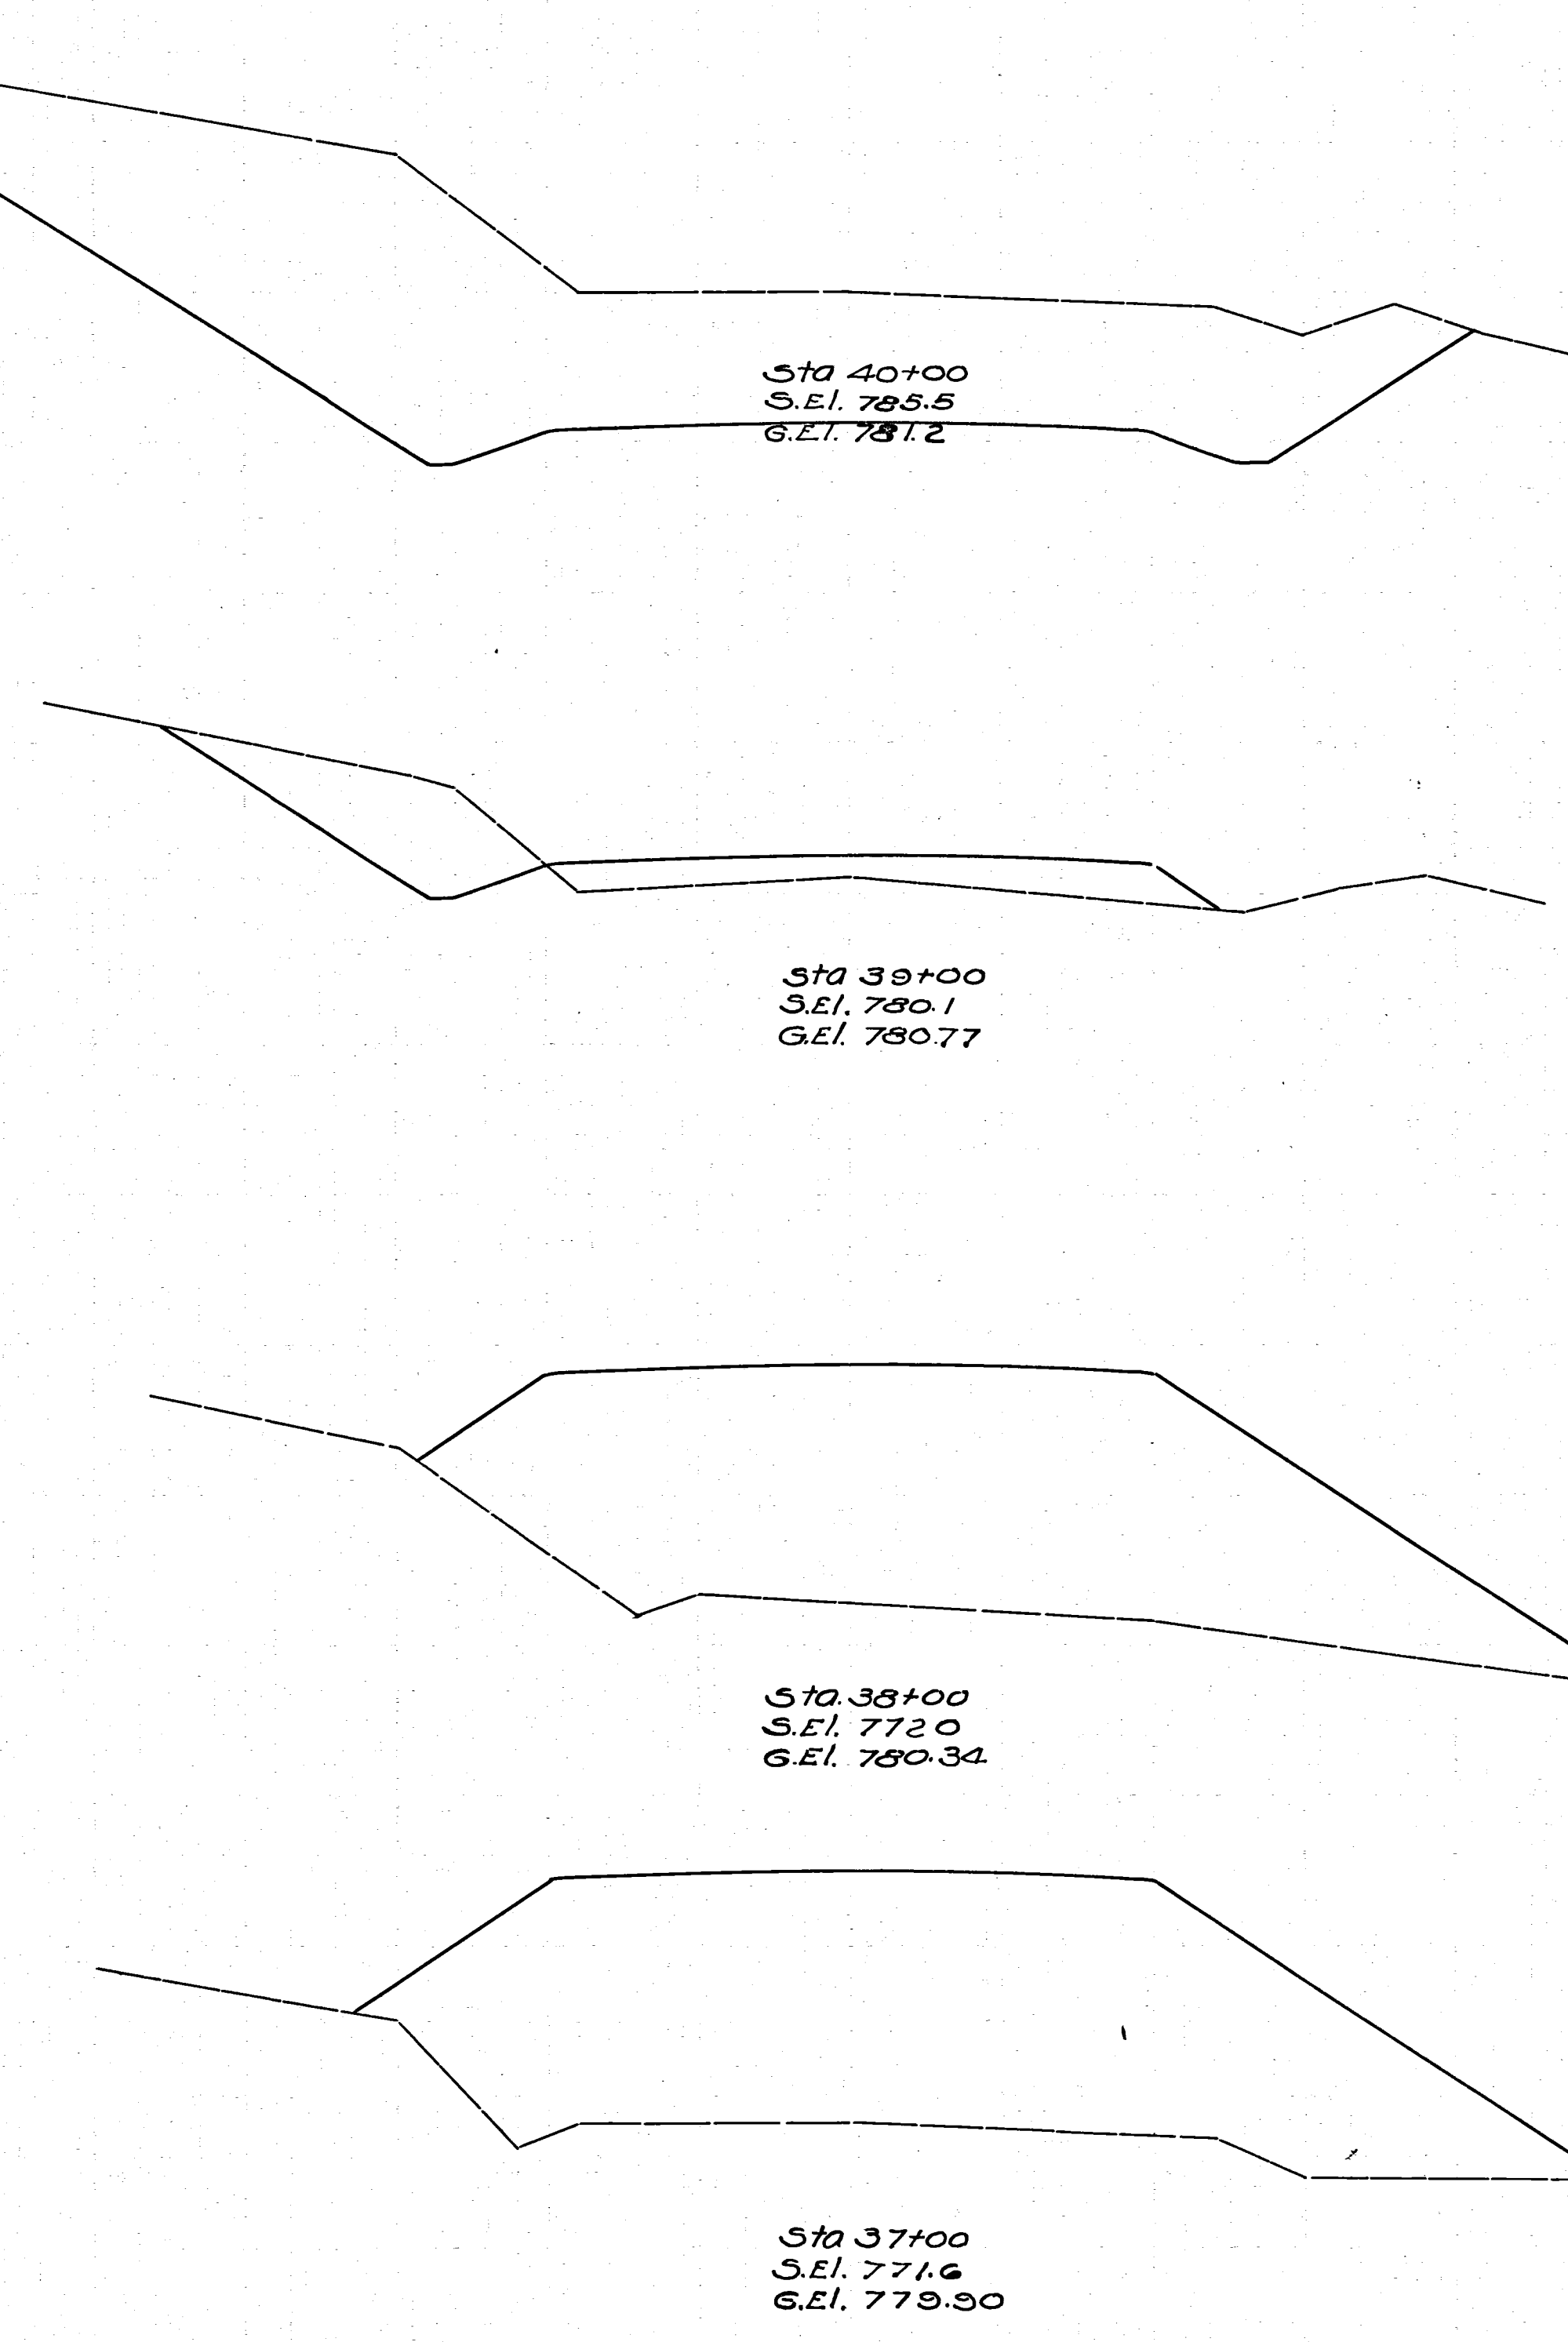

Excavation 3282 cu yds
Embankment 2854
Embankment +15% 3282

End Area Cu. Yds.			
Cut	Fill	Exc.	Emb.
	268	0	
	544	41	
26	22		
	48	485	
0	240		
0	272		
	948		
	852		