



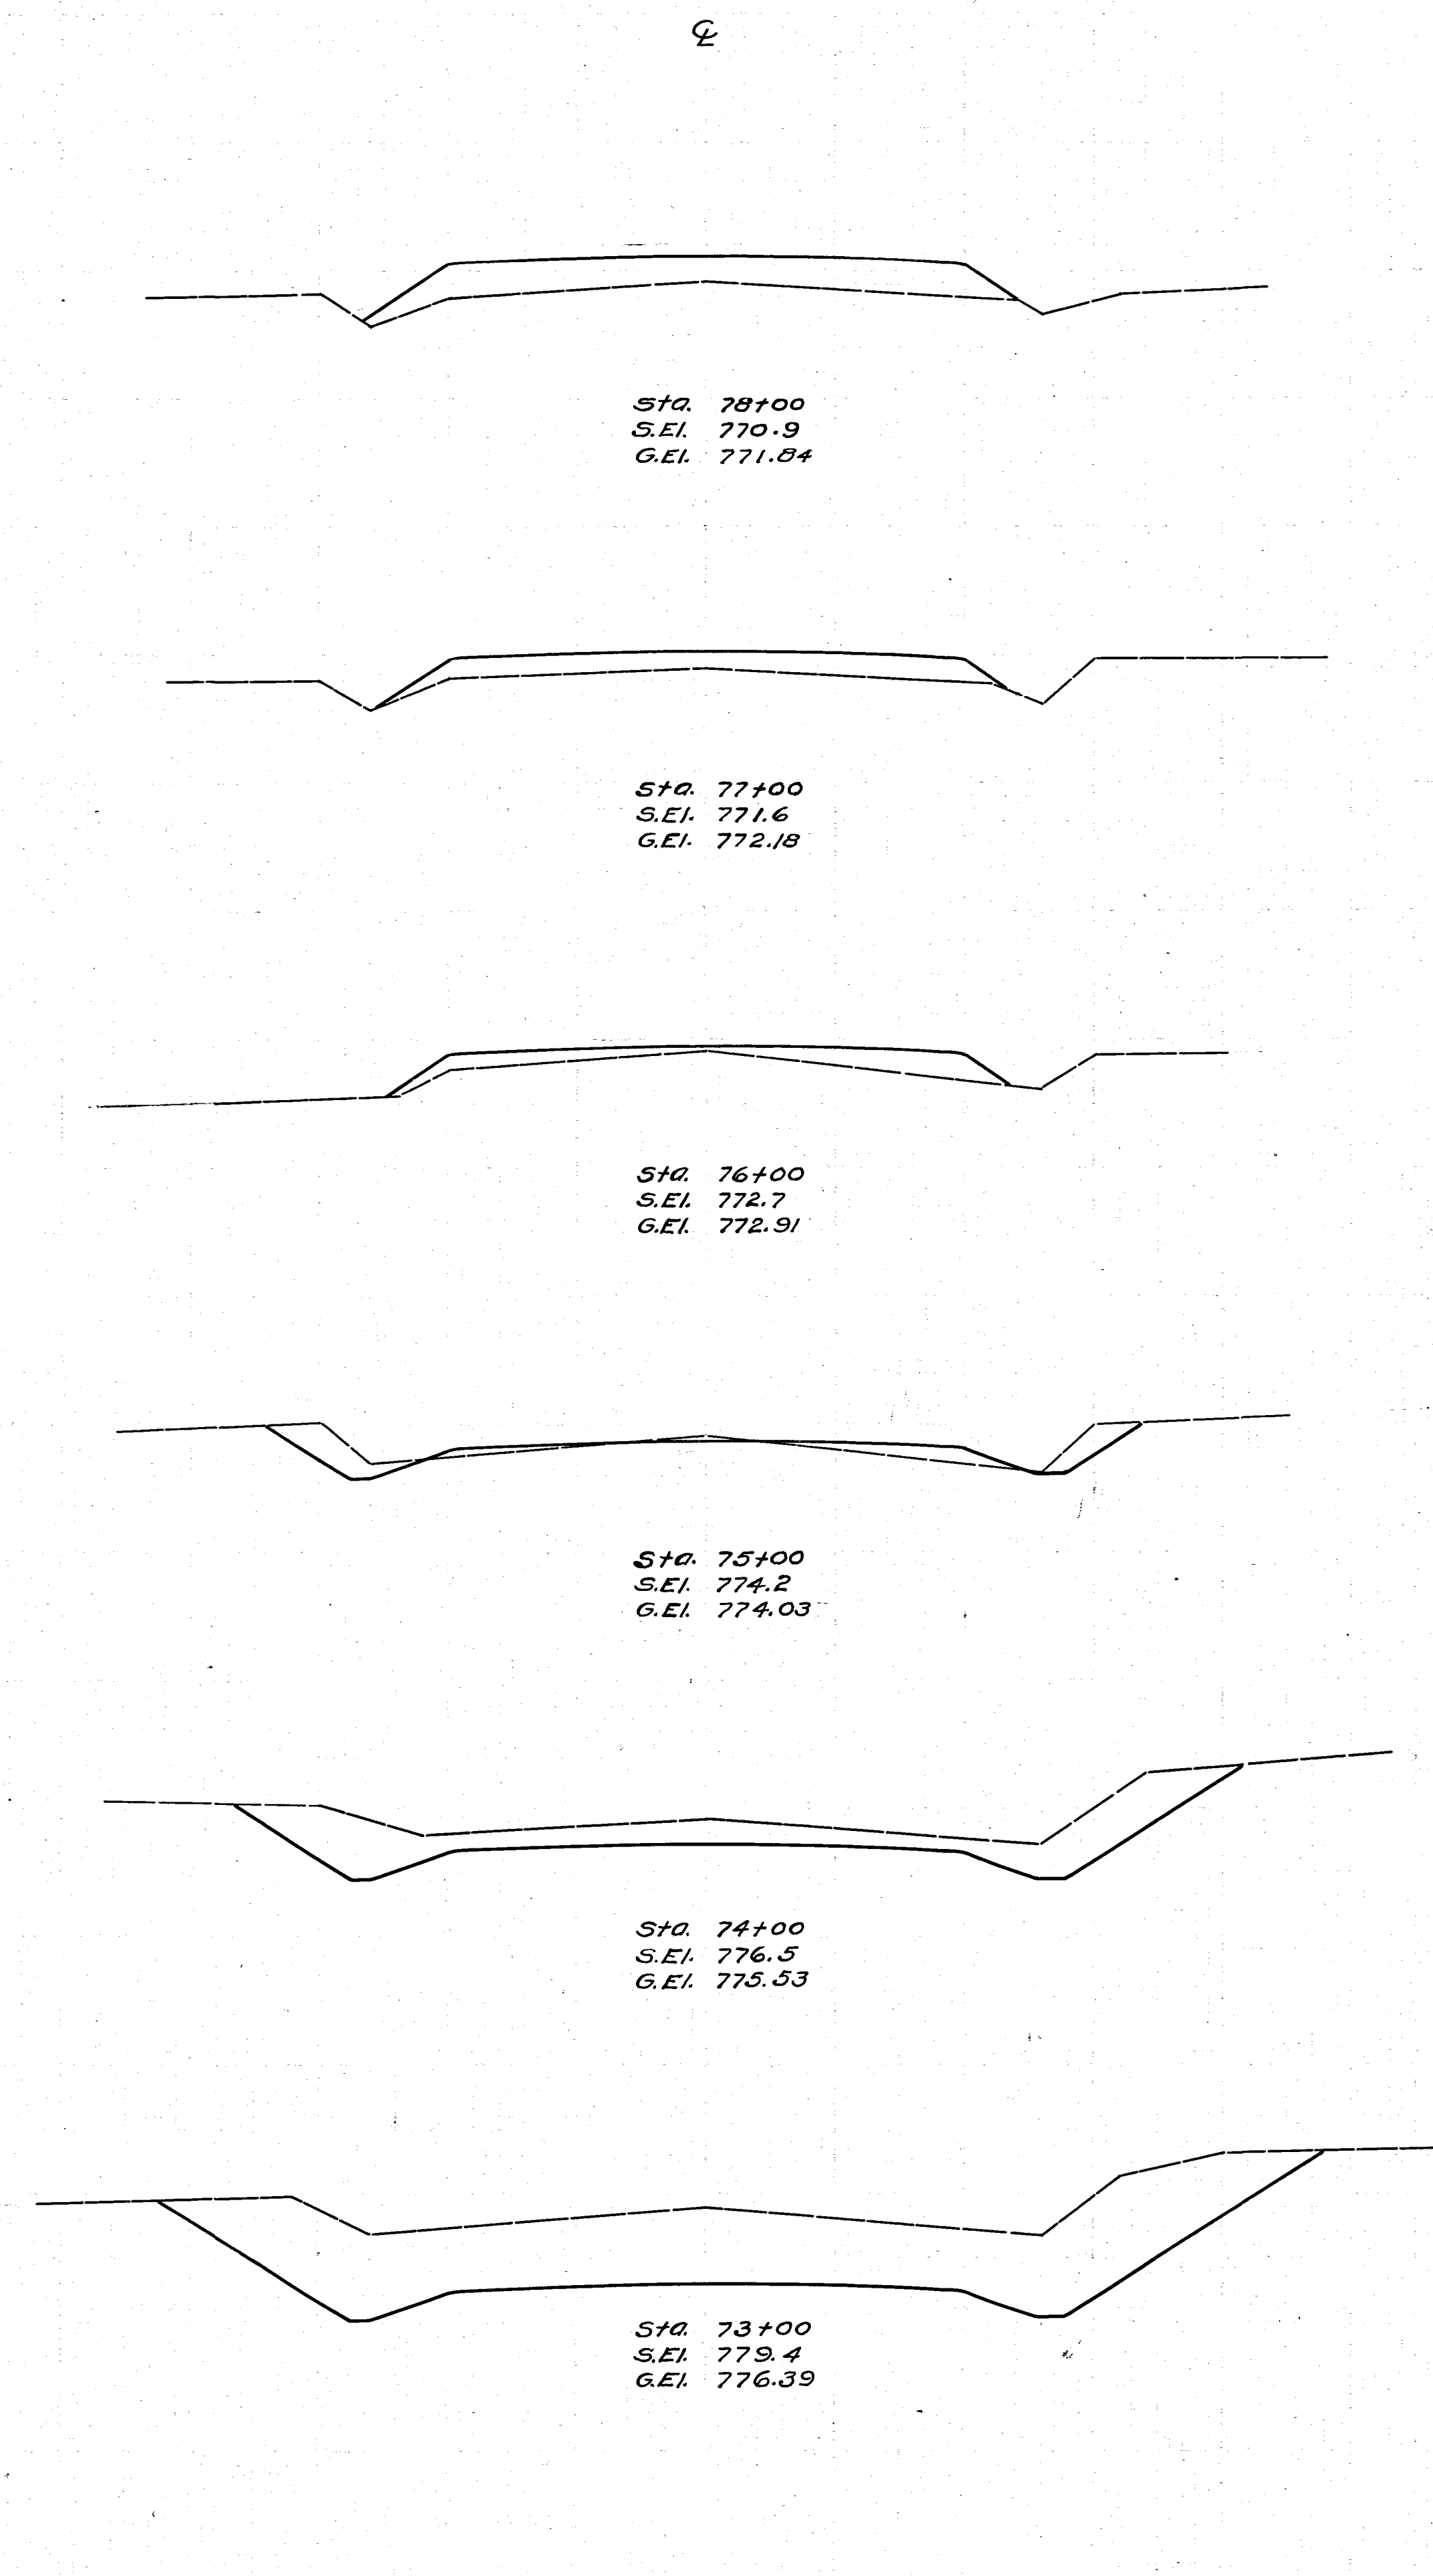

End Area Cuts			
Cut	Fill	Exc.	Emb.
0	28		
		0	93
0	22		
		0	65
0	13		
		11	35
6	3		
		93	6
44	0		
		311	0
124	0		
		511	0

Excavation 1050
 Embankment 943
 Embankment +15% 1050

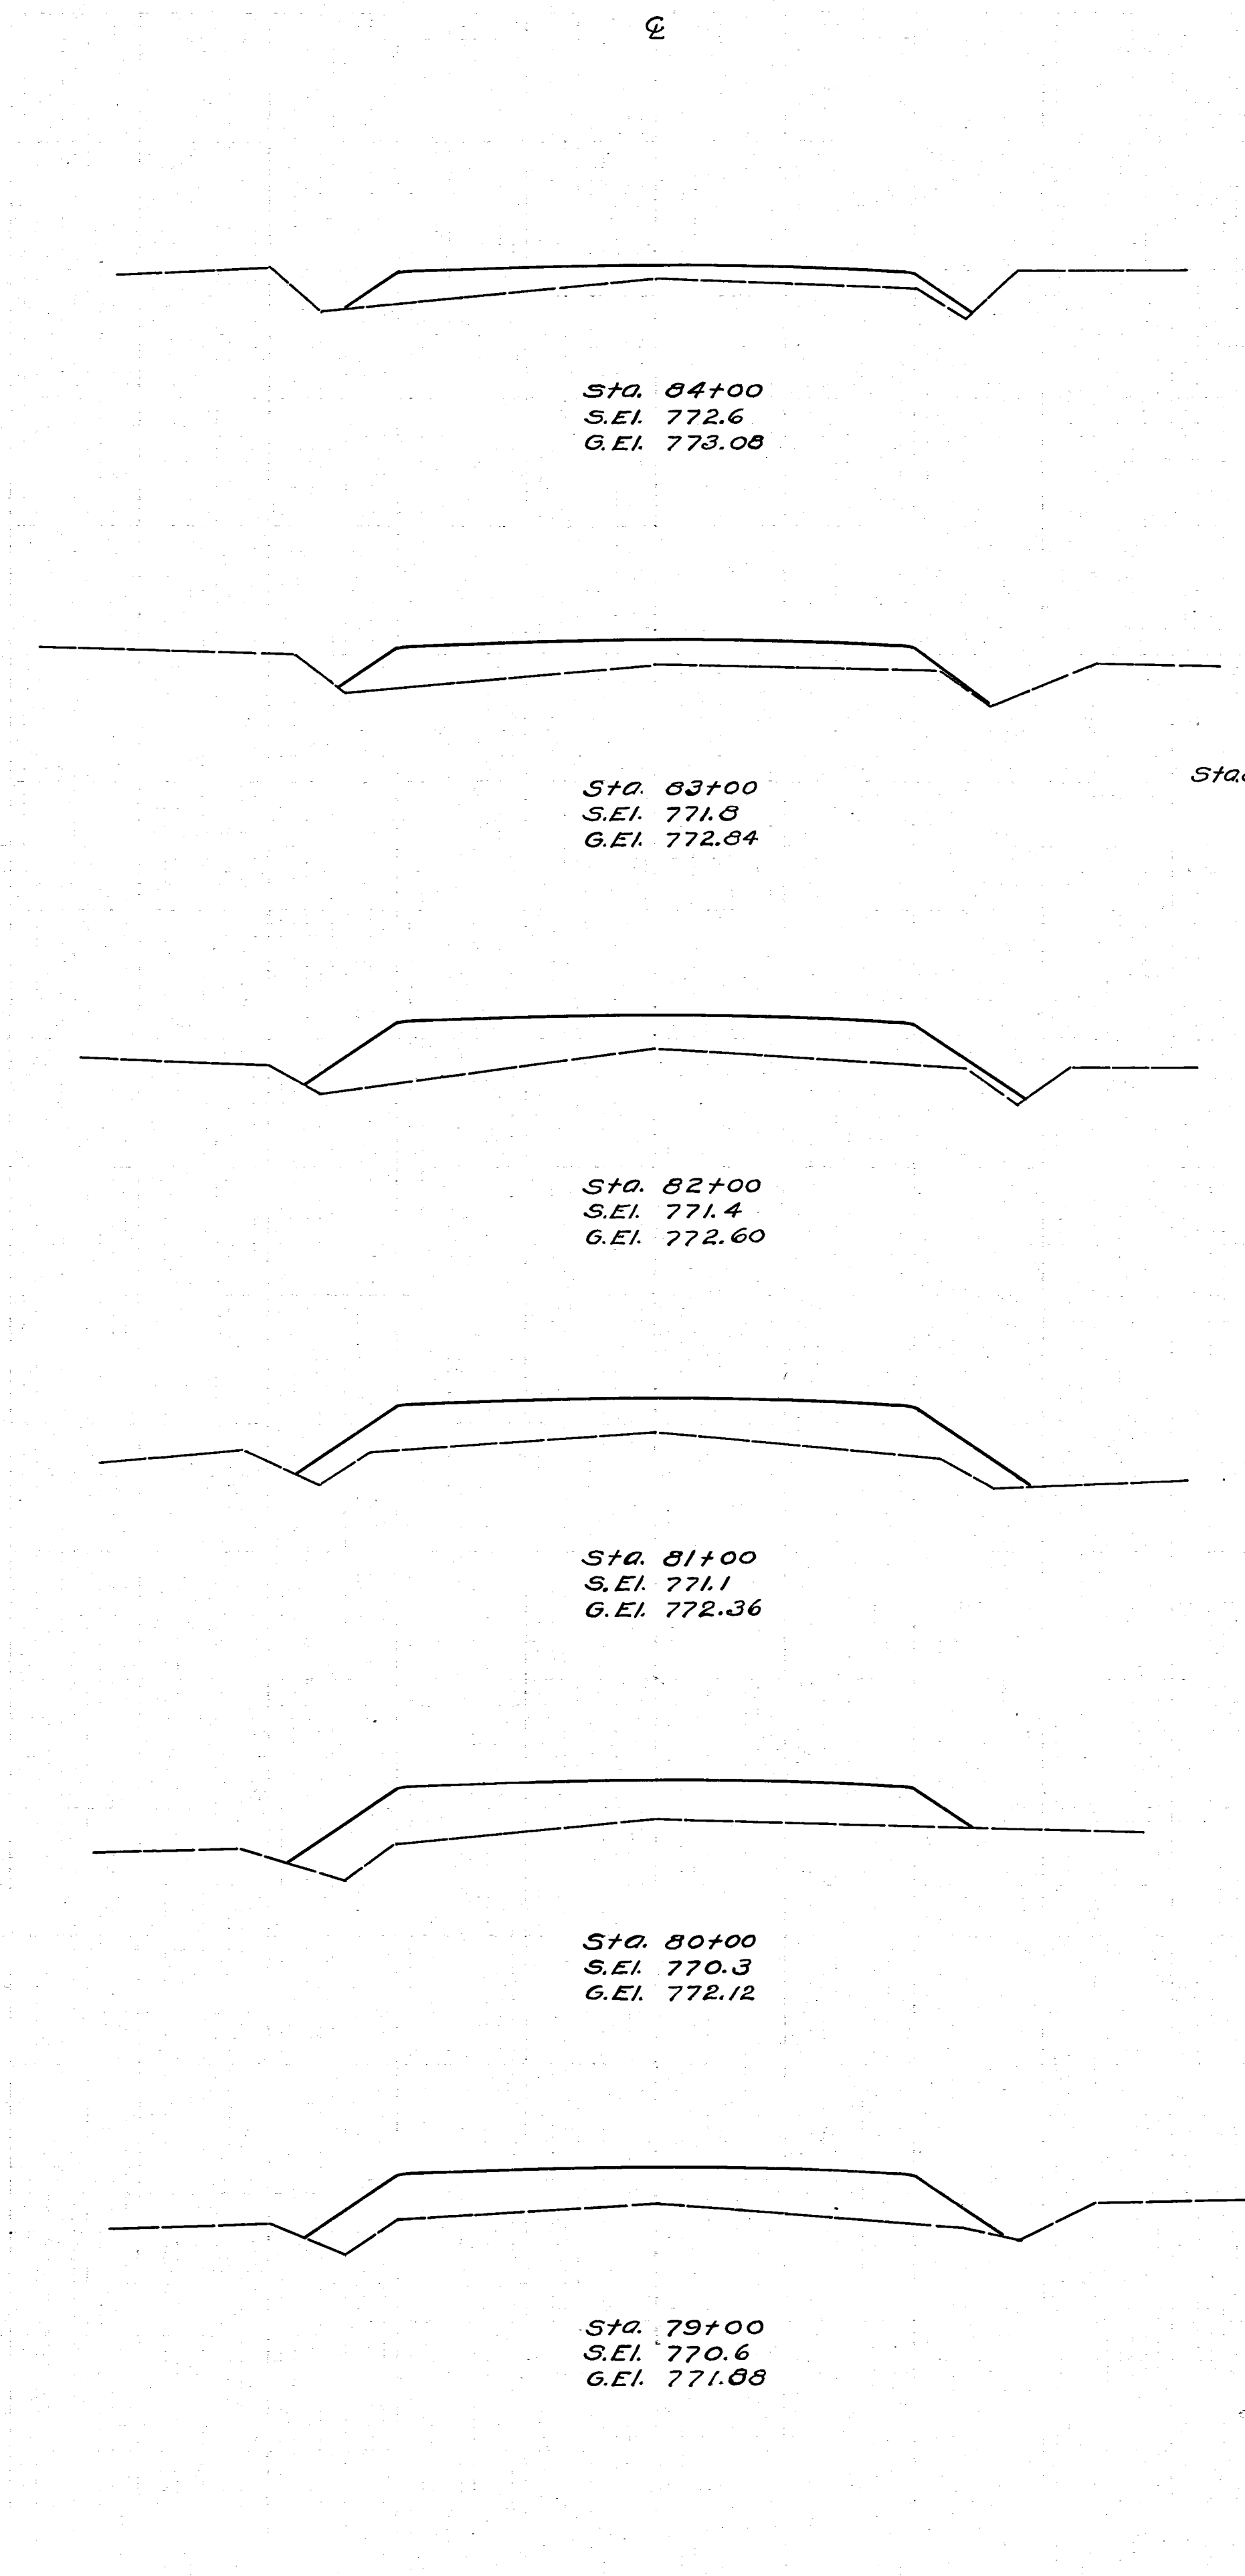

End Area Cuts			
Cut	Fill	Exc.	Emb.
0	18		
		0	81
0	26		
		39	92
0	44		
		0	159
0	42		
		0	163
0	46		
		0	167
0	44		
		0	133